


TIP NO. R-2413CA	SHEET NO. SIGN-10
APPROVED: <u>Charles A. Johnson, III</u> <small>DocuSigned by: Charles A. Johnson, III 59A1565847F544E</small>	
DATE: 2/11/2015	
SEAL	

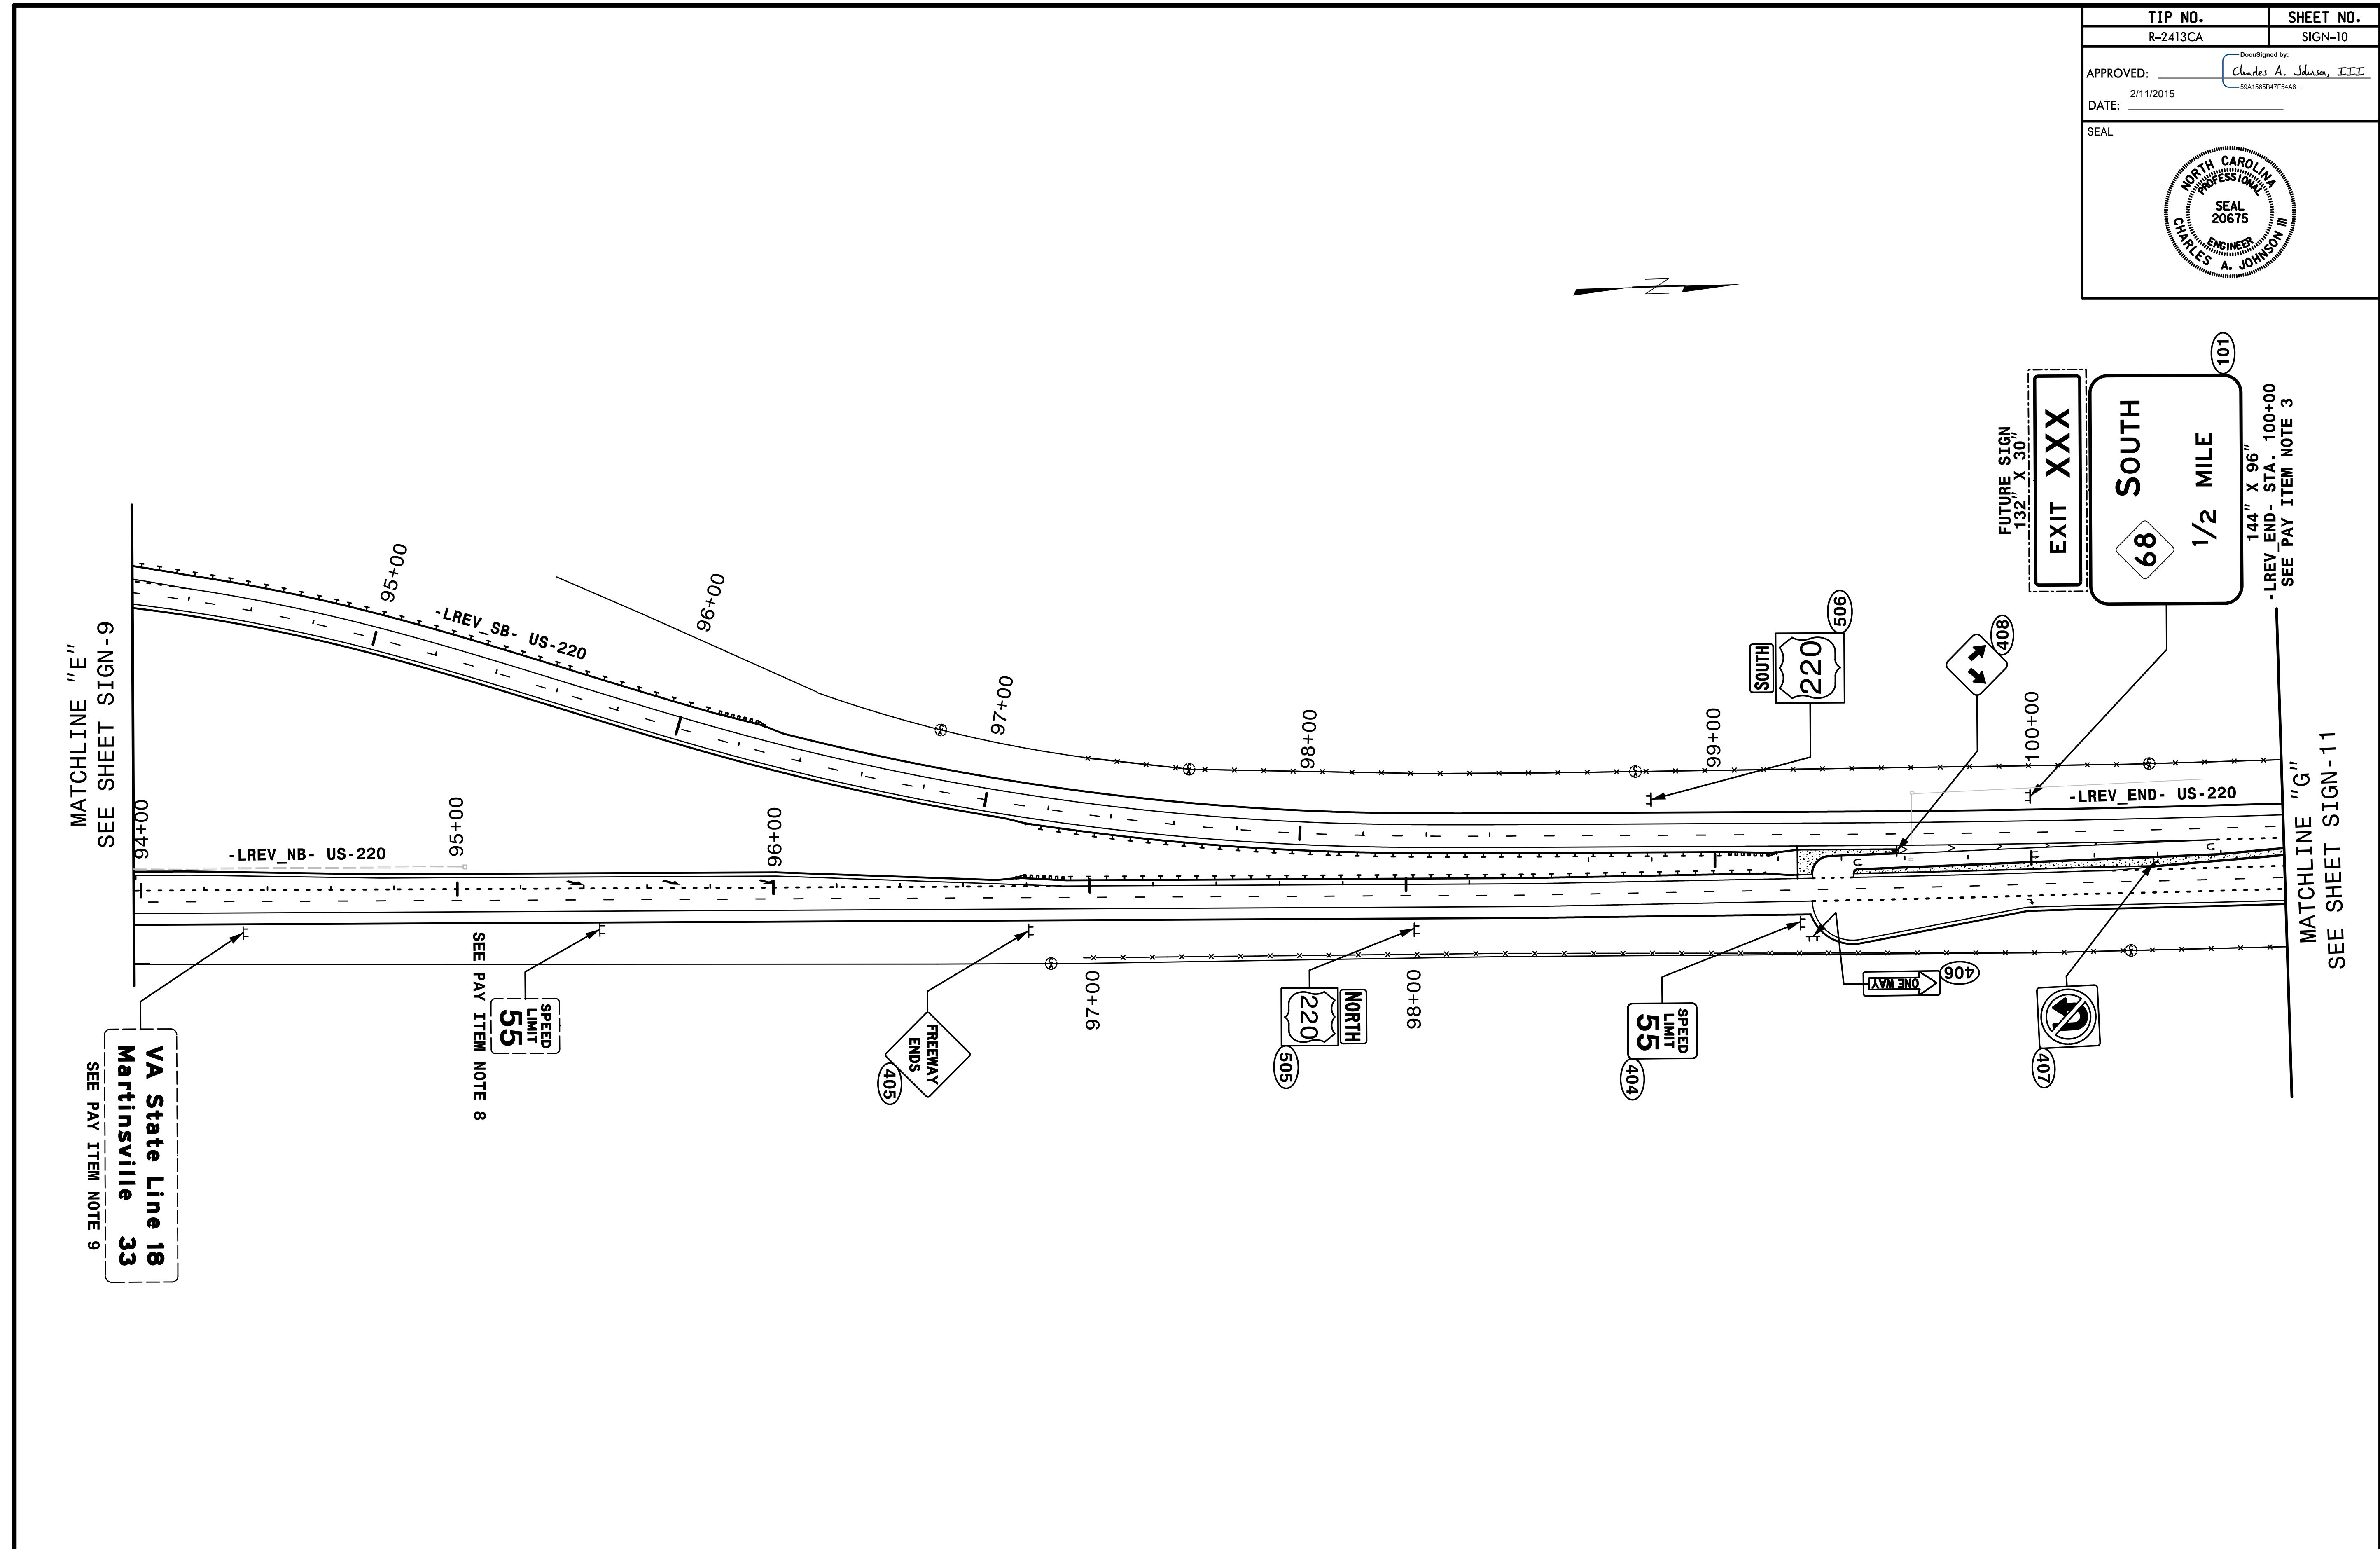

MATCHLINE "E"
SEE SHEET SIGN-9

VA State Line 18
Martinsville 33
SEE PAY ITEM NOTE 9

SEE PAY ITEM NOTE 8

MATCHLINE "G"
SEE SHEET SIGN-11