
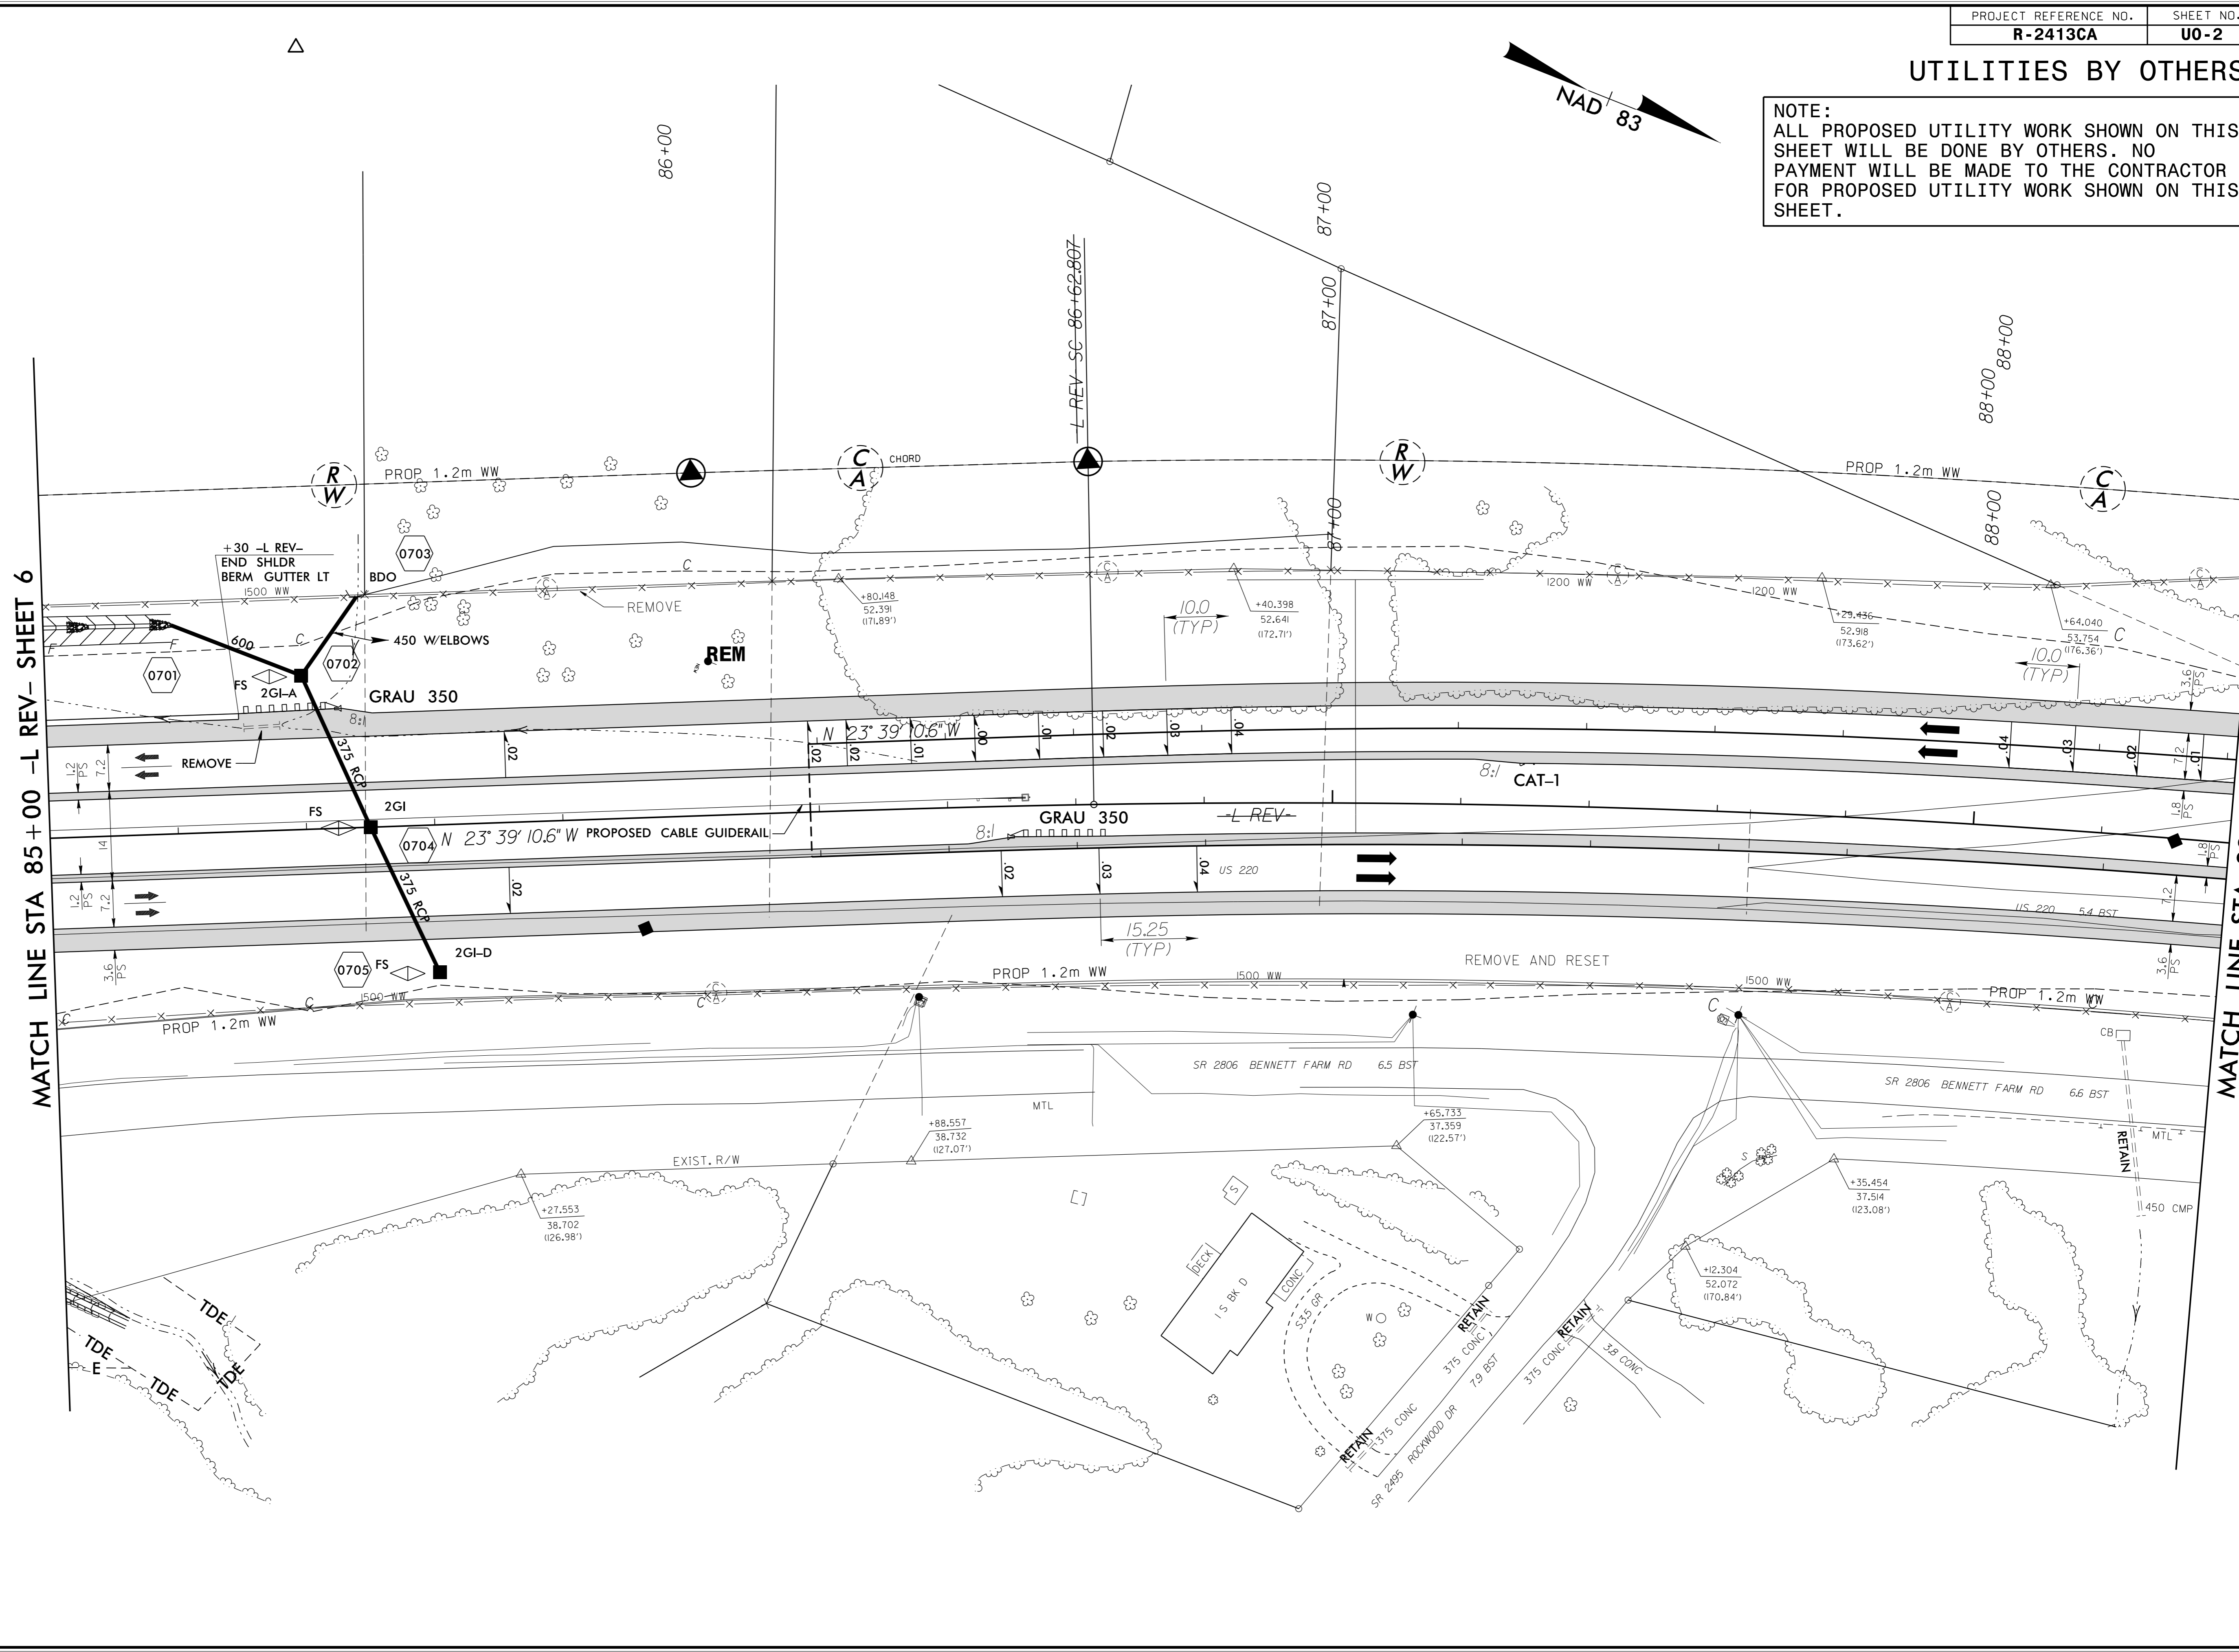


# UTILITIES BY OTHERS

NOTE:  
 ALL PROPOSED UTILITY WORK SHOWN ON THIS SHEET WILL BE DONE BY OTHERS. NO PAYMENT WILL BE MADE TO THE CONTRACTOR FOR PROPOSED UTILITY WORK SHOWN ON THIS SHEET.

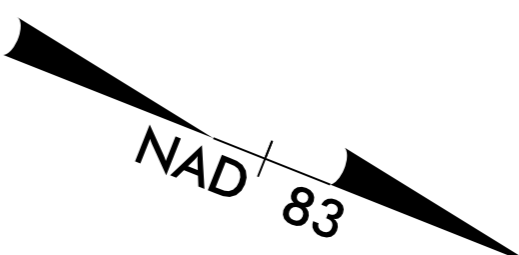

5/14/99  
 13-MAR-2015 09:17  
 P:\proj\13\13CA-UO-2.psh.dgn  
 8:58:50 AM  
 8:58:50 AM