



10/26/08

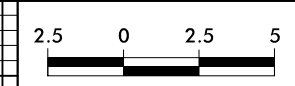

PROJECT REFERENCE NO.
R-2413CA

SHEET NO.
X-2

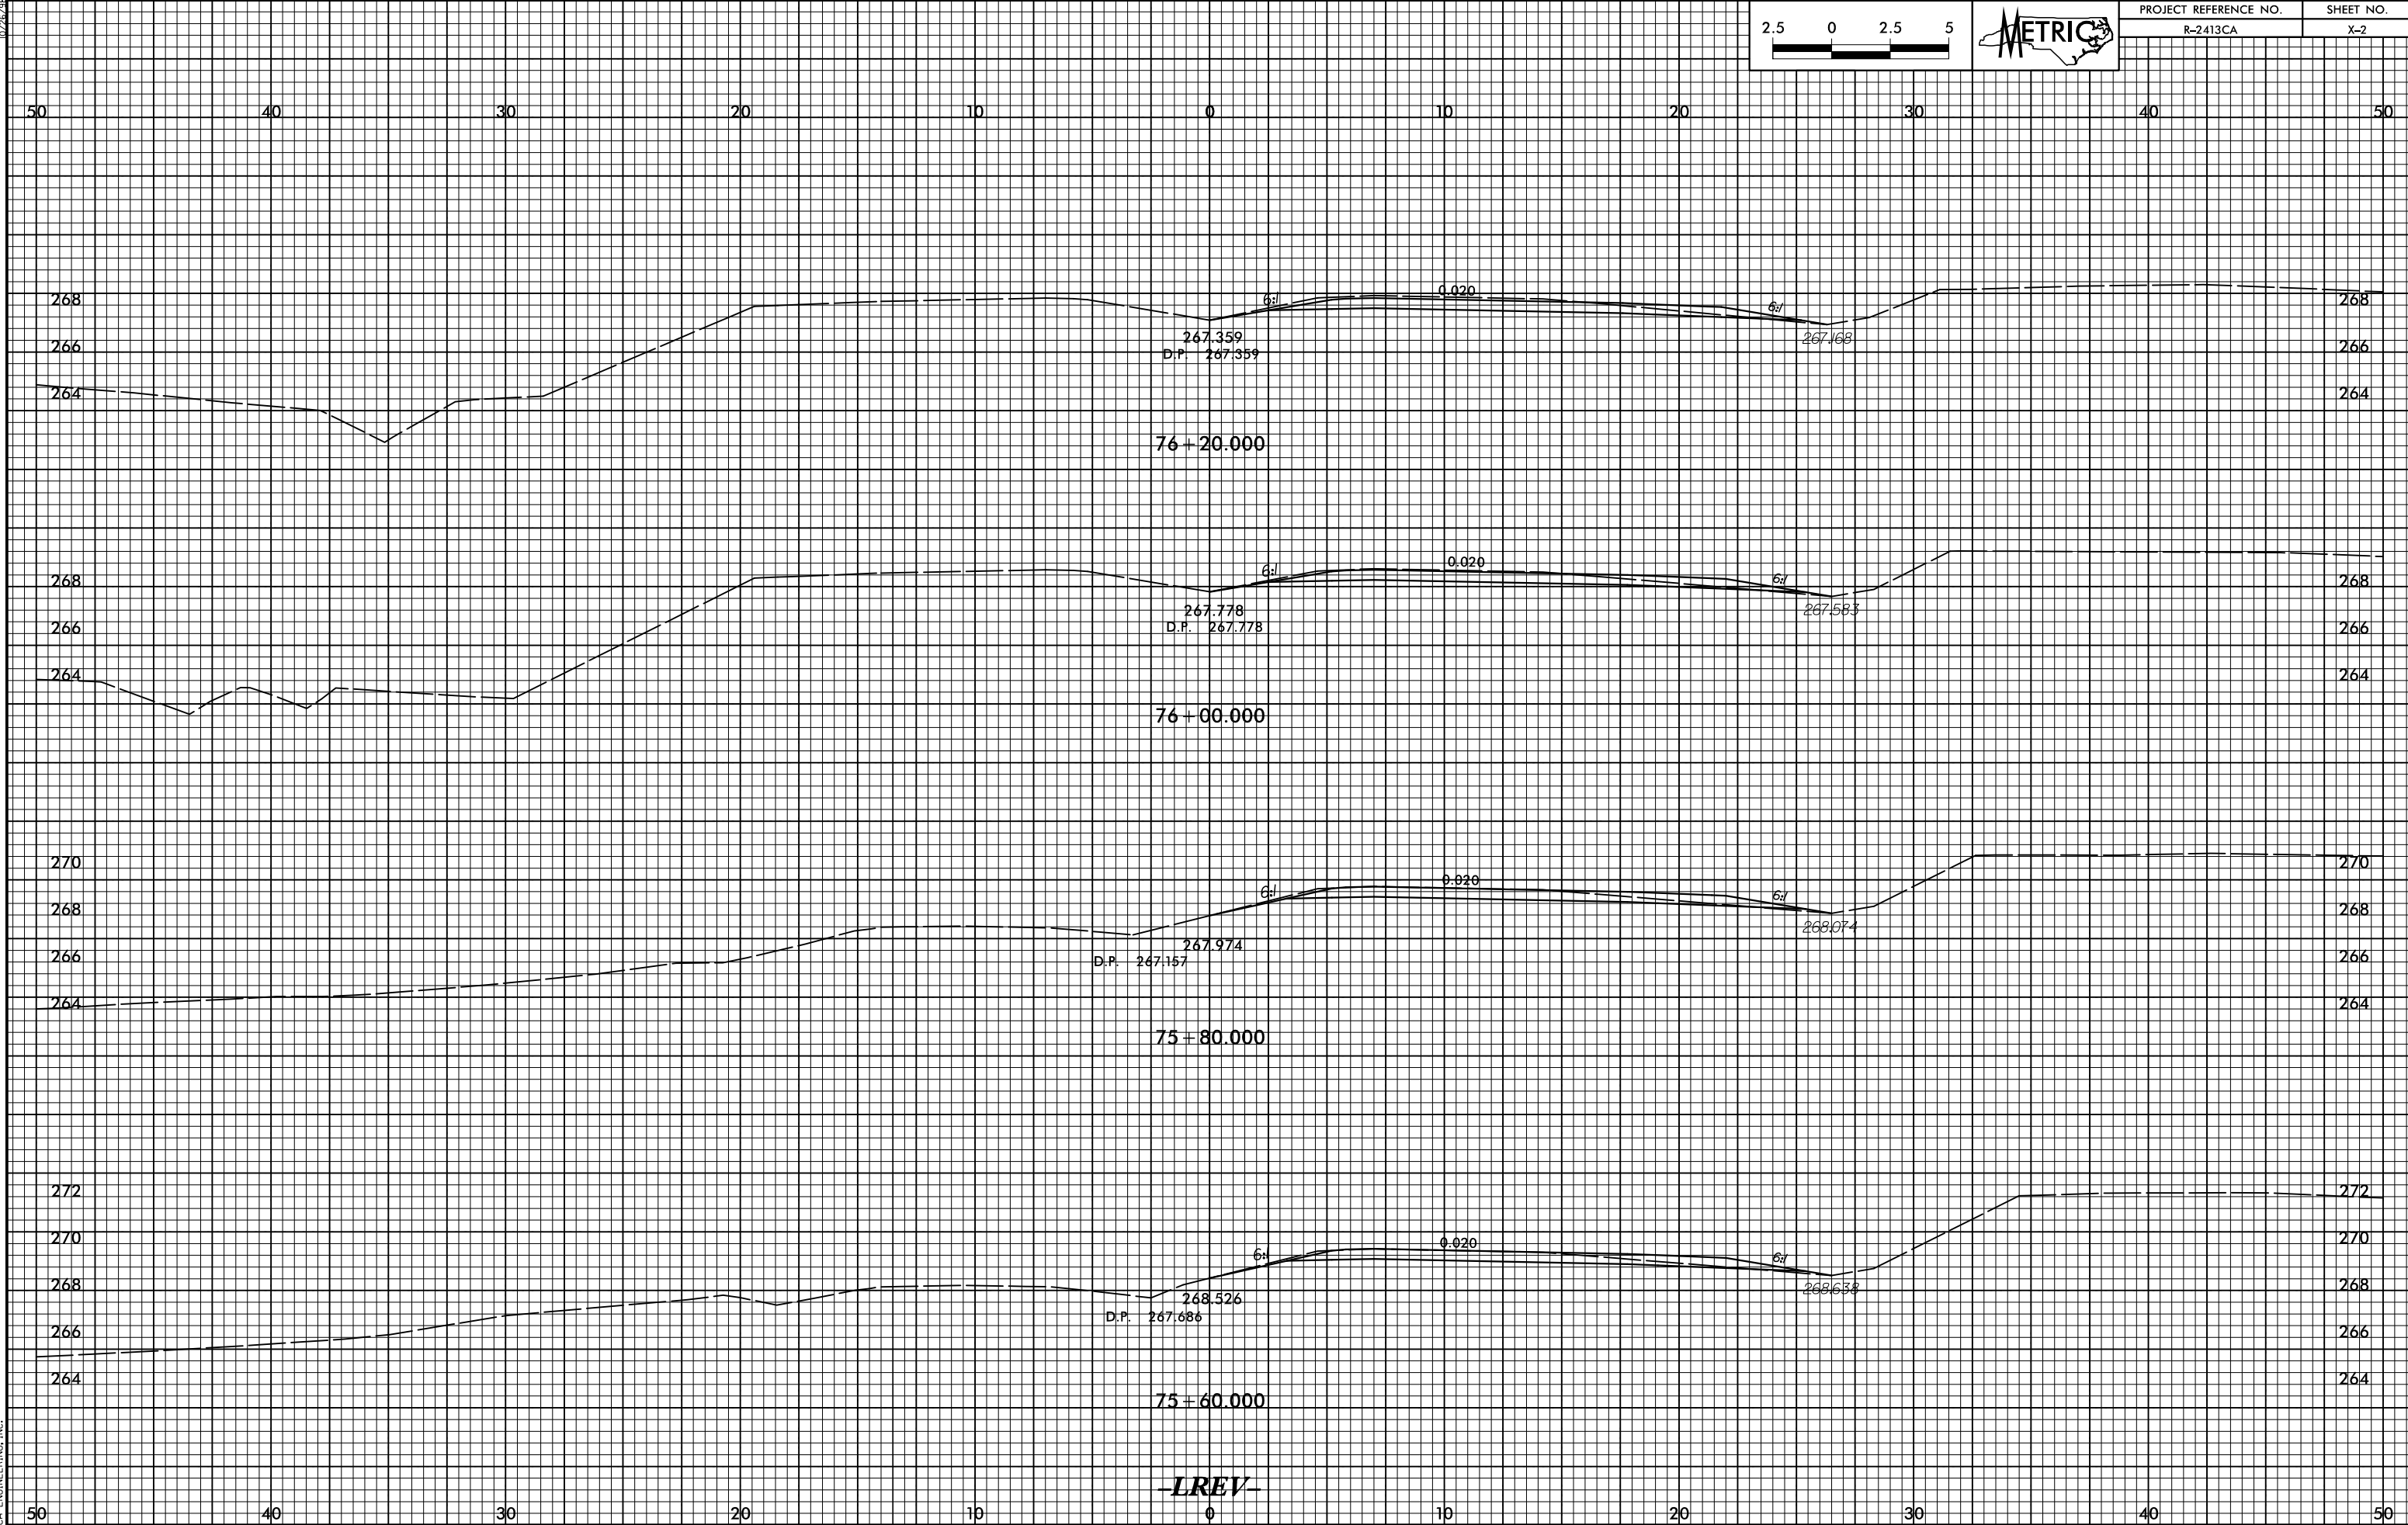

2/16/2015 02:15:00 LREV.dwg - xpl.lrv.dgn

LREV