



10/26/08

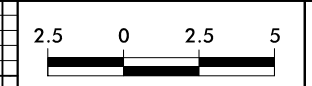

PROJECT REFERENCE NO.
R-2413CA

SHEET NO.
X-3

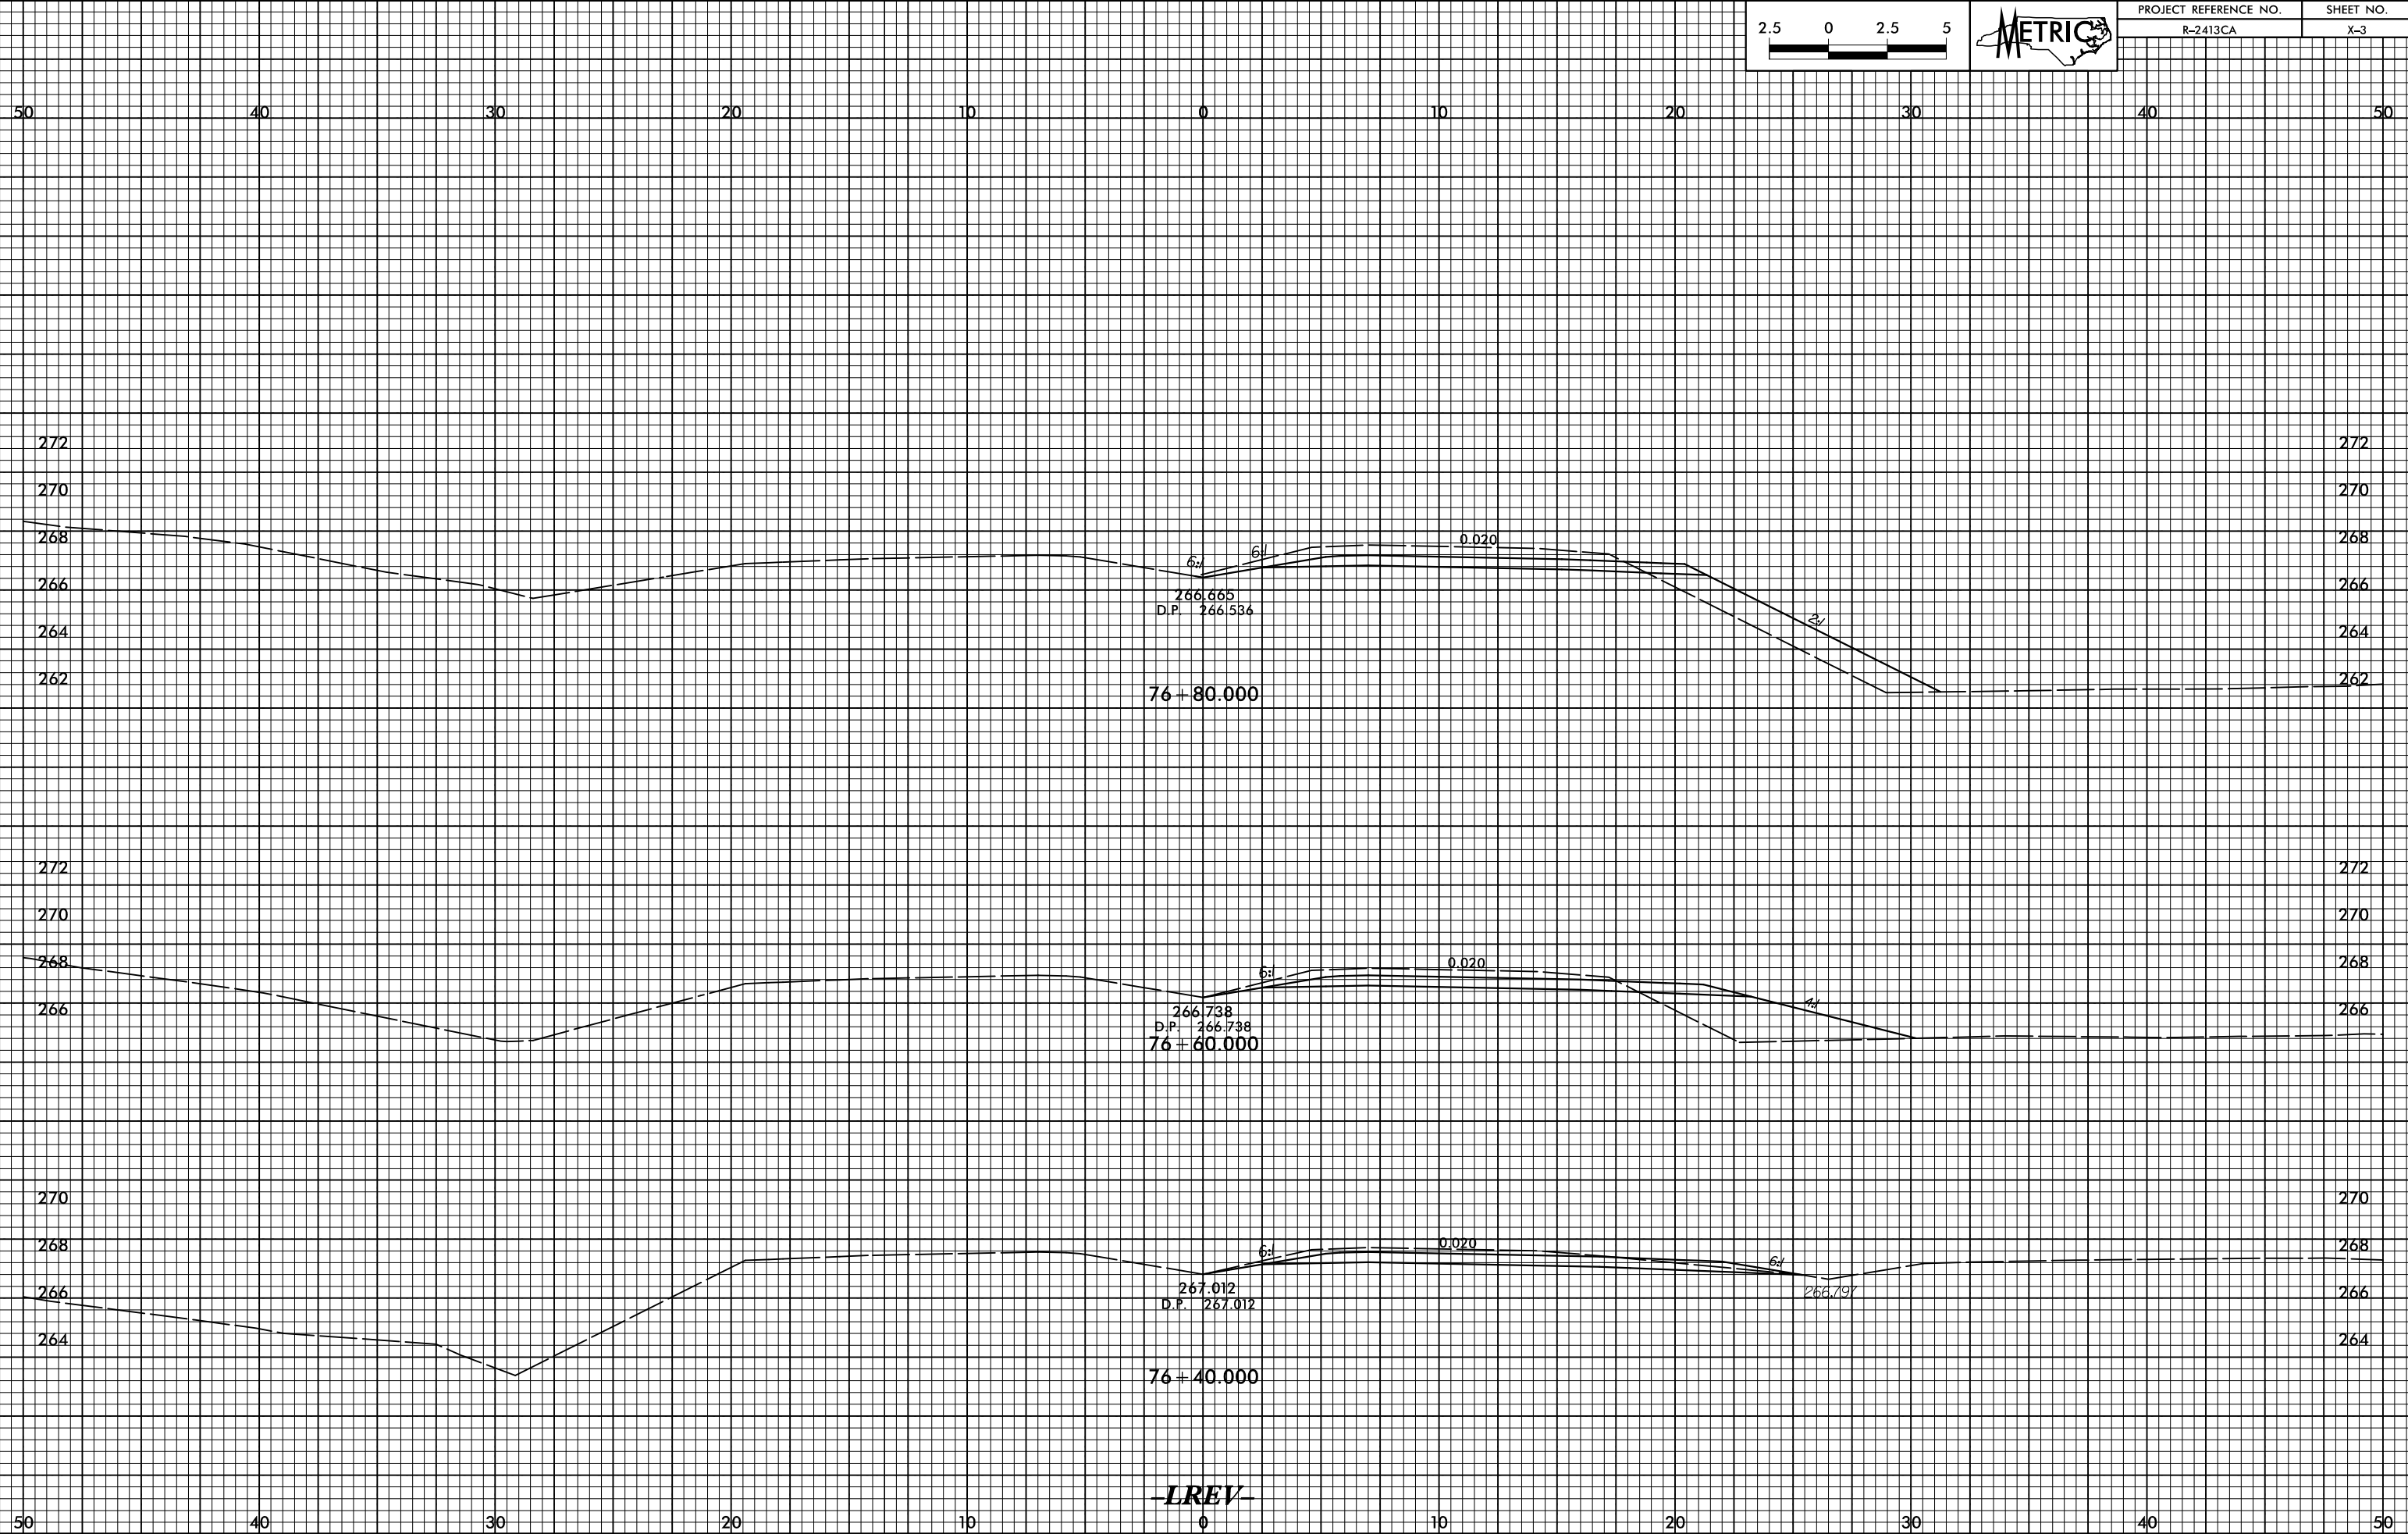

-LREV-

2/16/2015 09:21:52 CA_LREV.dwg xpl.lrev.dgn