

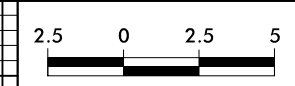
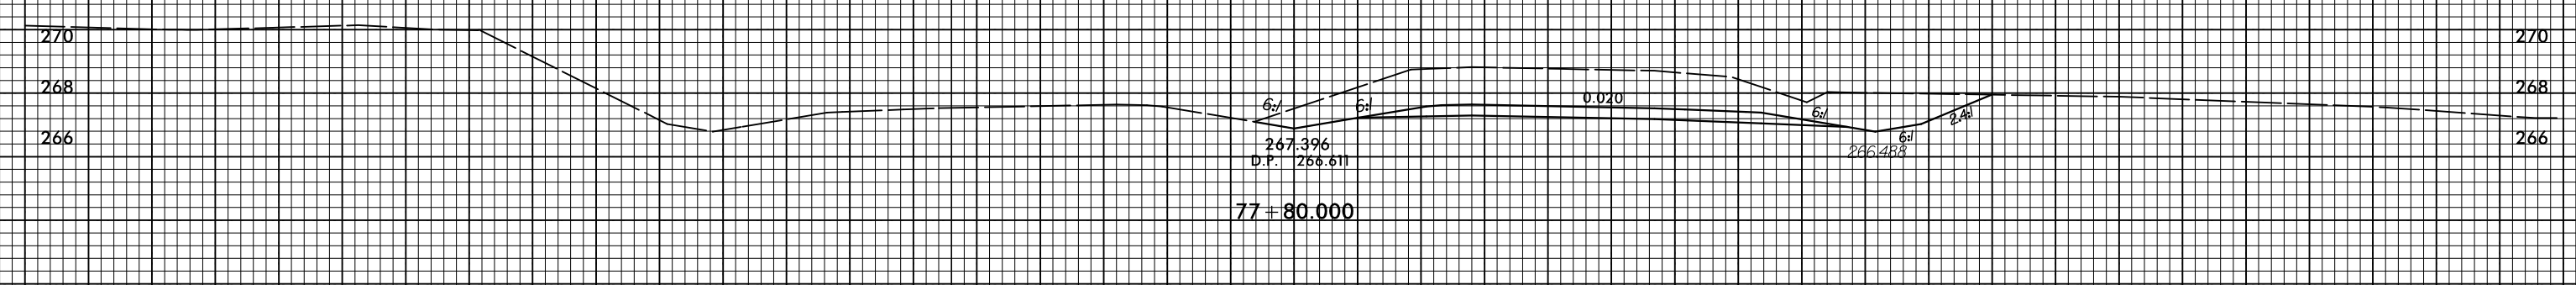
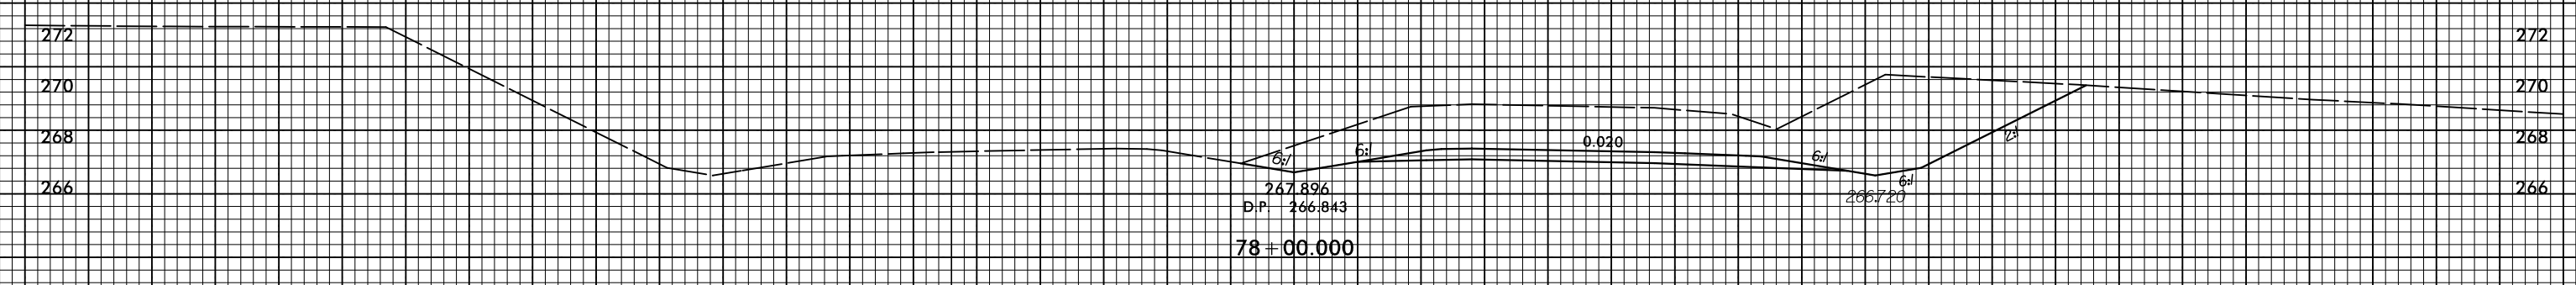


10/26/08

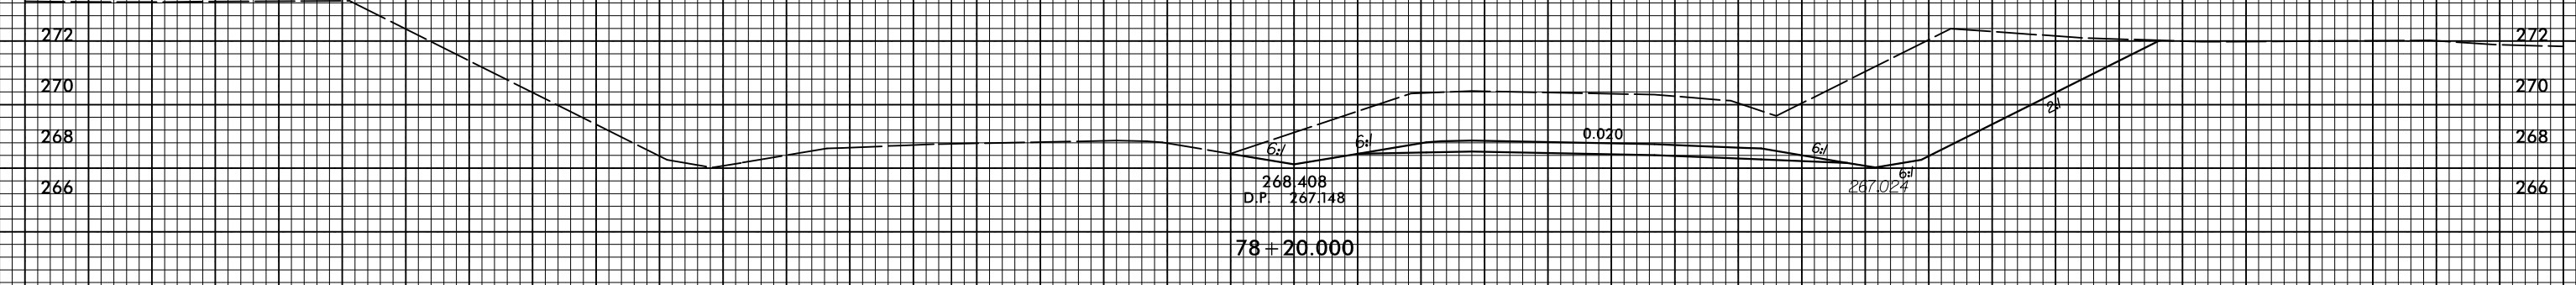

| | |
|-----------------------|-----------|
| PROJECT REFERENCE NO. | SHEET NO. |
| R-2413CA | X-5 |

50 40 30 20 10 0 10 20 30 40 50

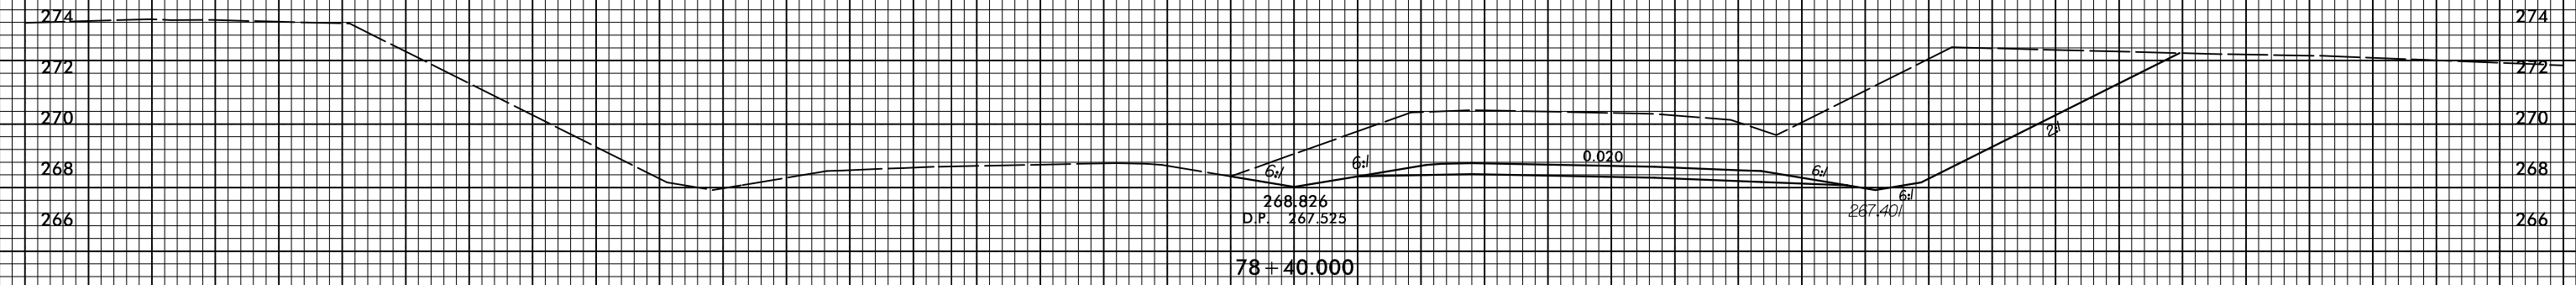

-LREV-

50 40 30 20 10 0 10 20 30 40 50

2/16/2015 02:15:02 LREV.dwg xpl.lrev.dgn