
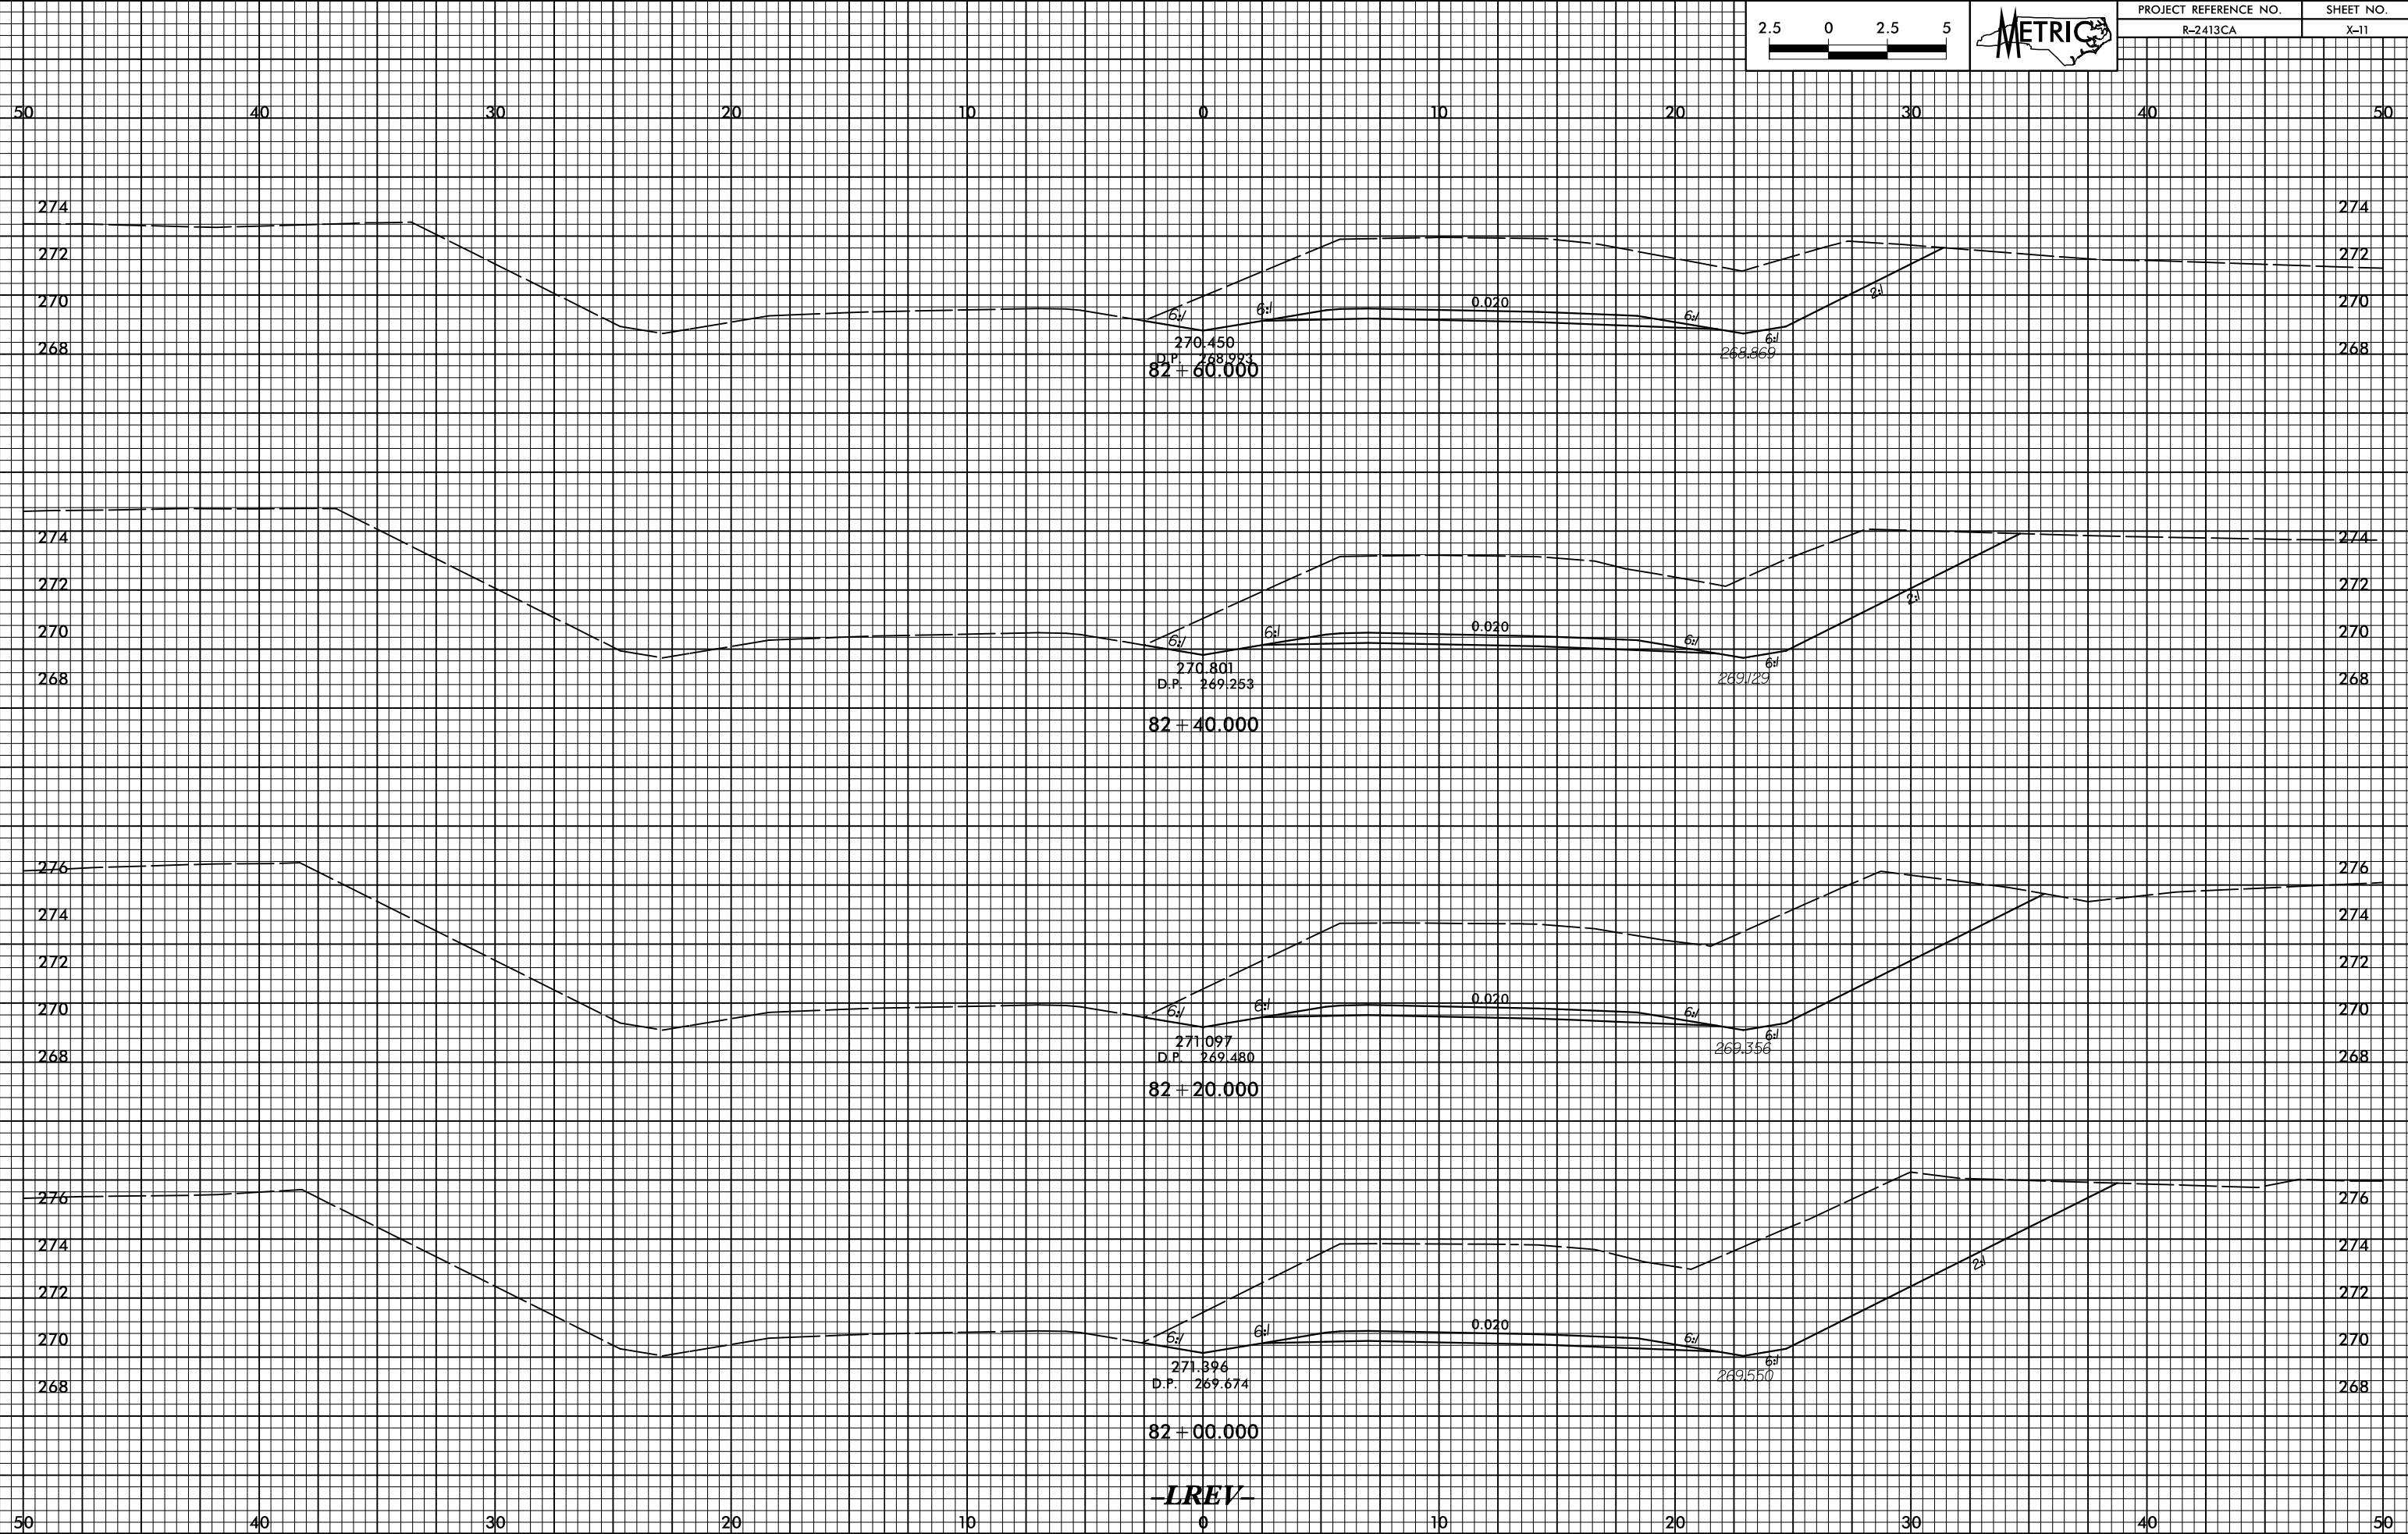


10/26/08

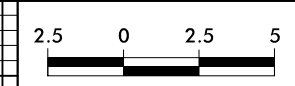

2/16/2015 09:21:52 CA_LREV.dwg xpl.lrv.dgn