
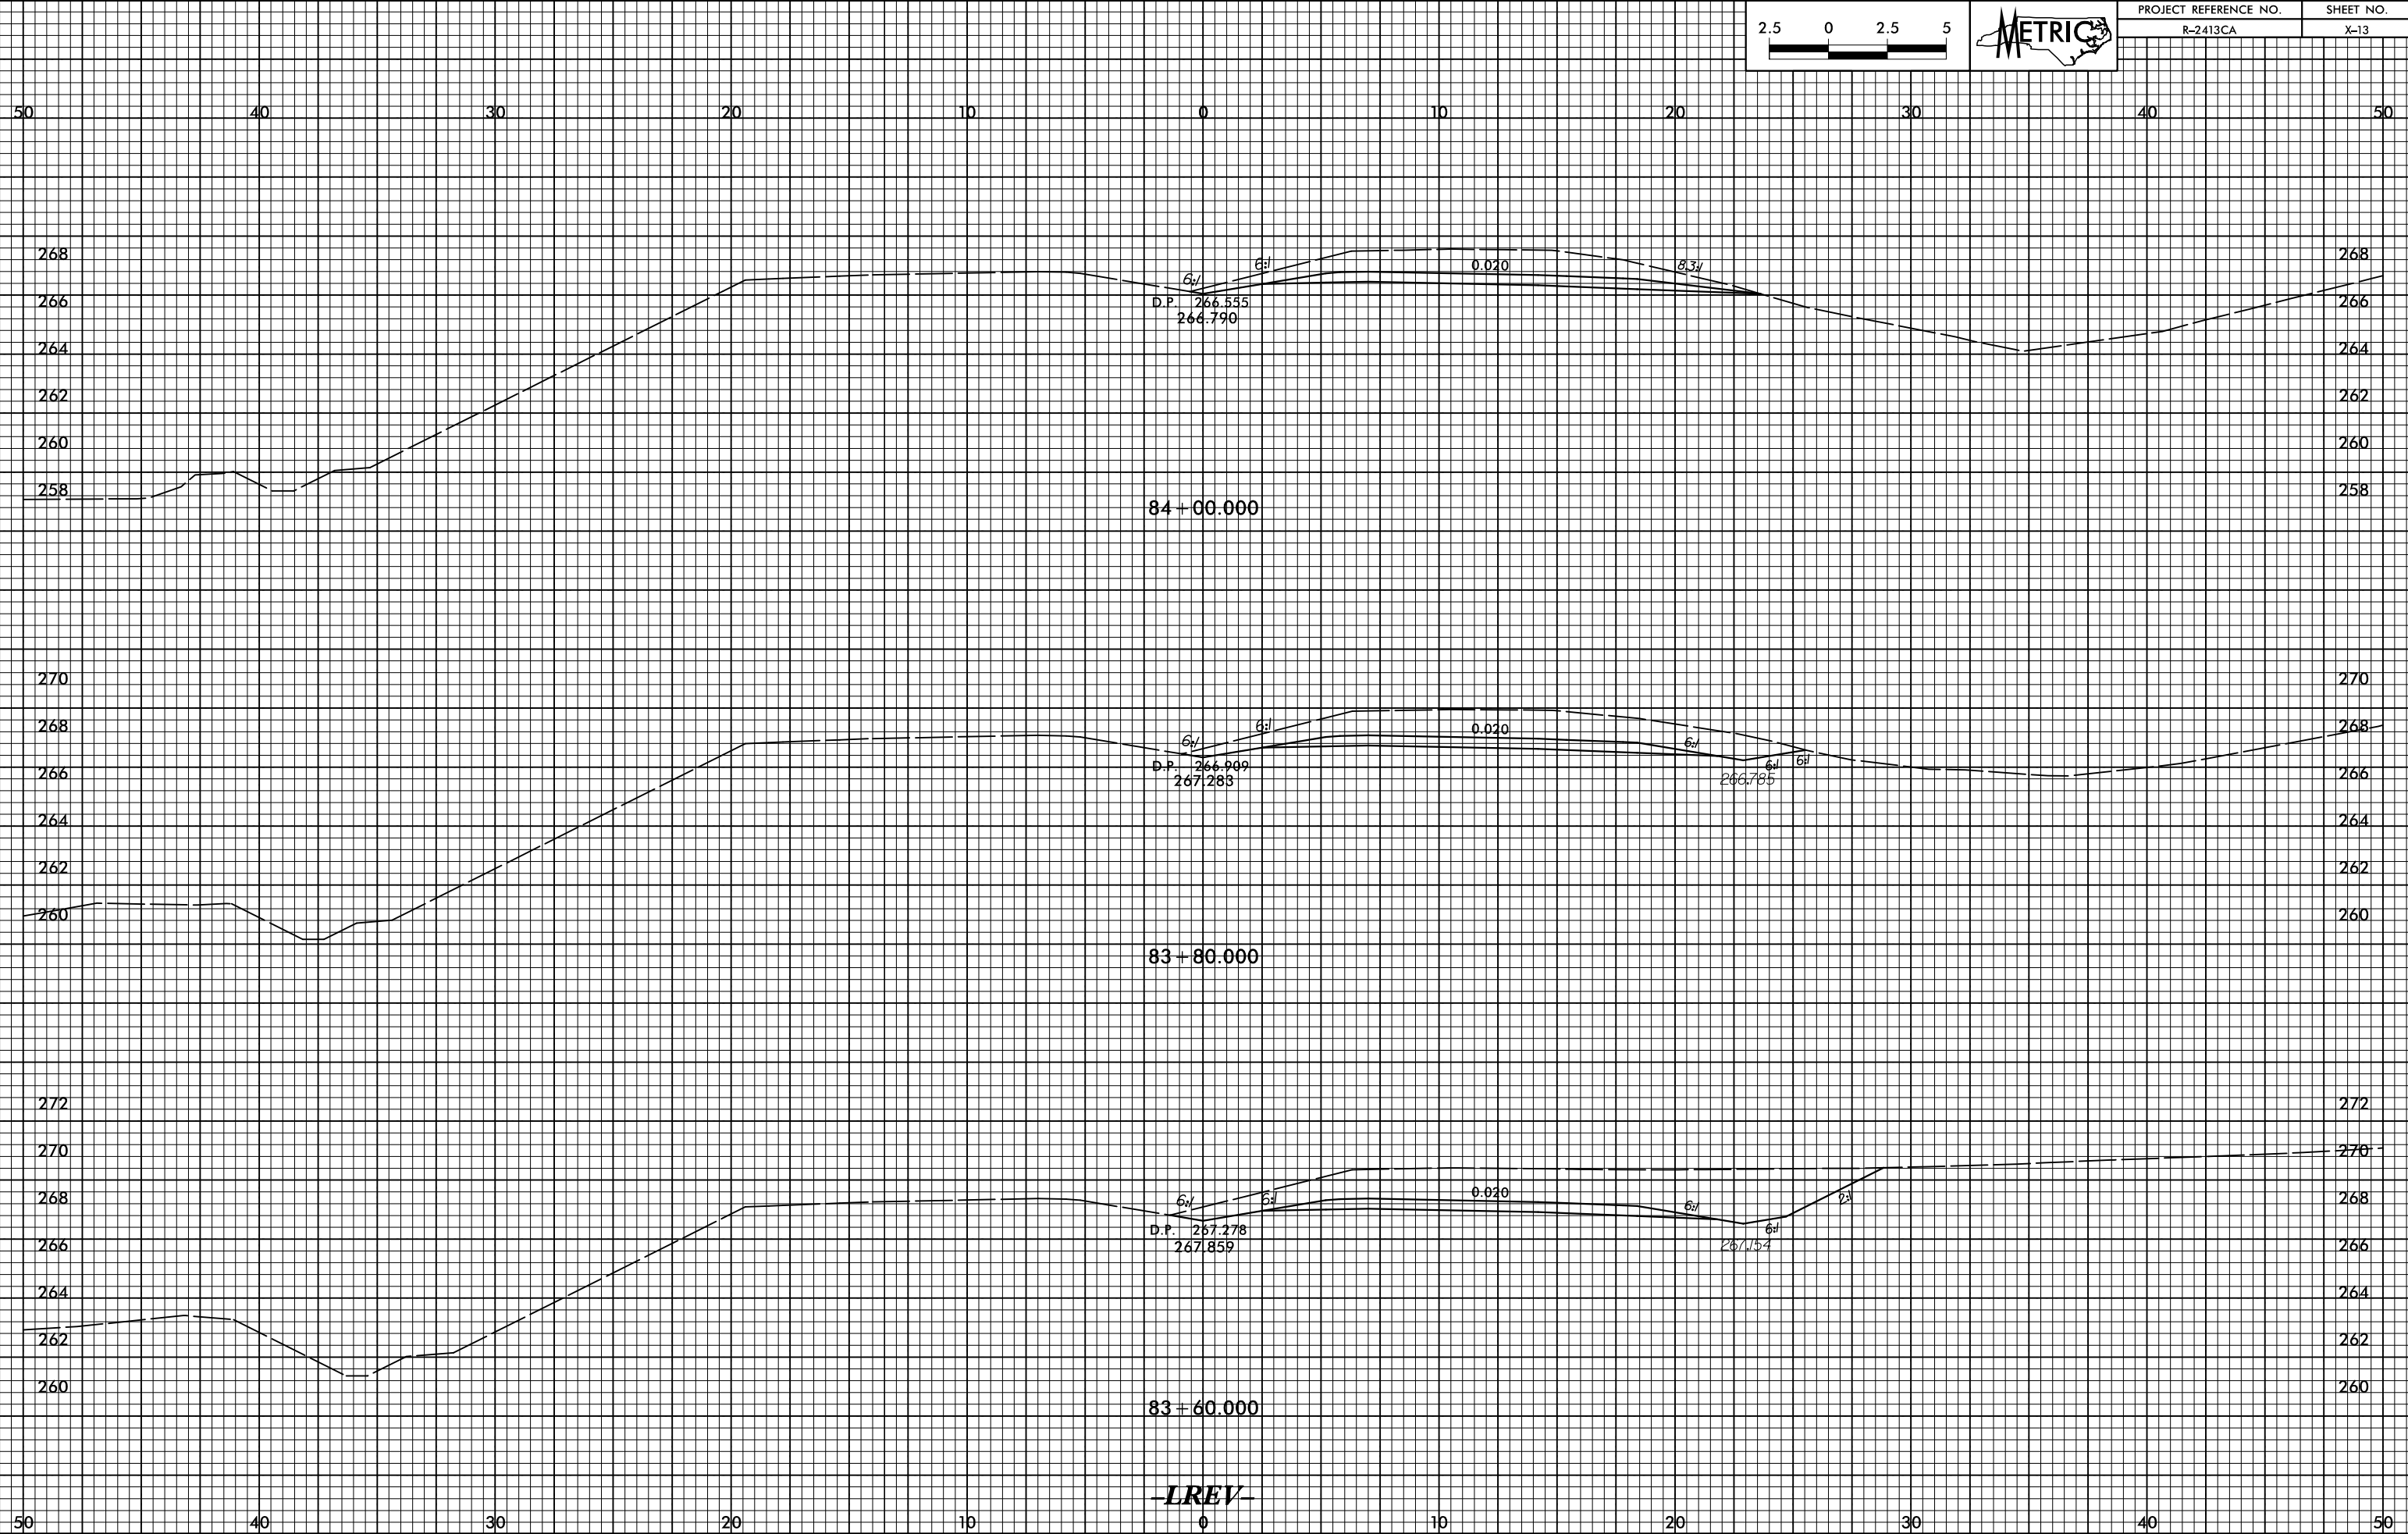


10/26/08

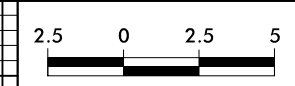

**LREV**

2/16/2015 02:15:00 LREV.dwg