


0/2/16.dwg  
R:\2016\216\2413CA\_rdp\_xpl\_1rev\_nb.dwg  
PCA ENGINEERING, INC.



PROJECT REFERENCE NO.	SHEET NO.
R-2413CA	X-23

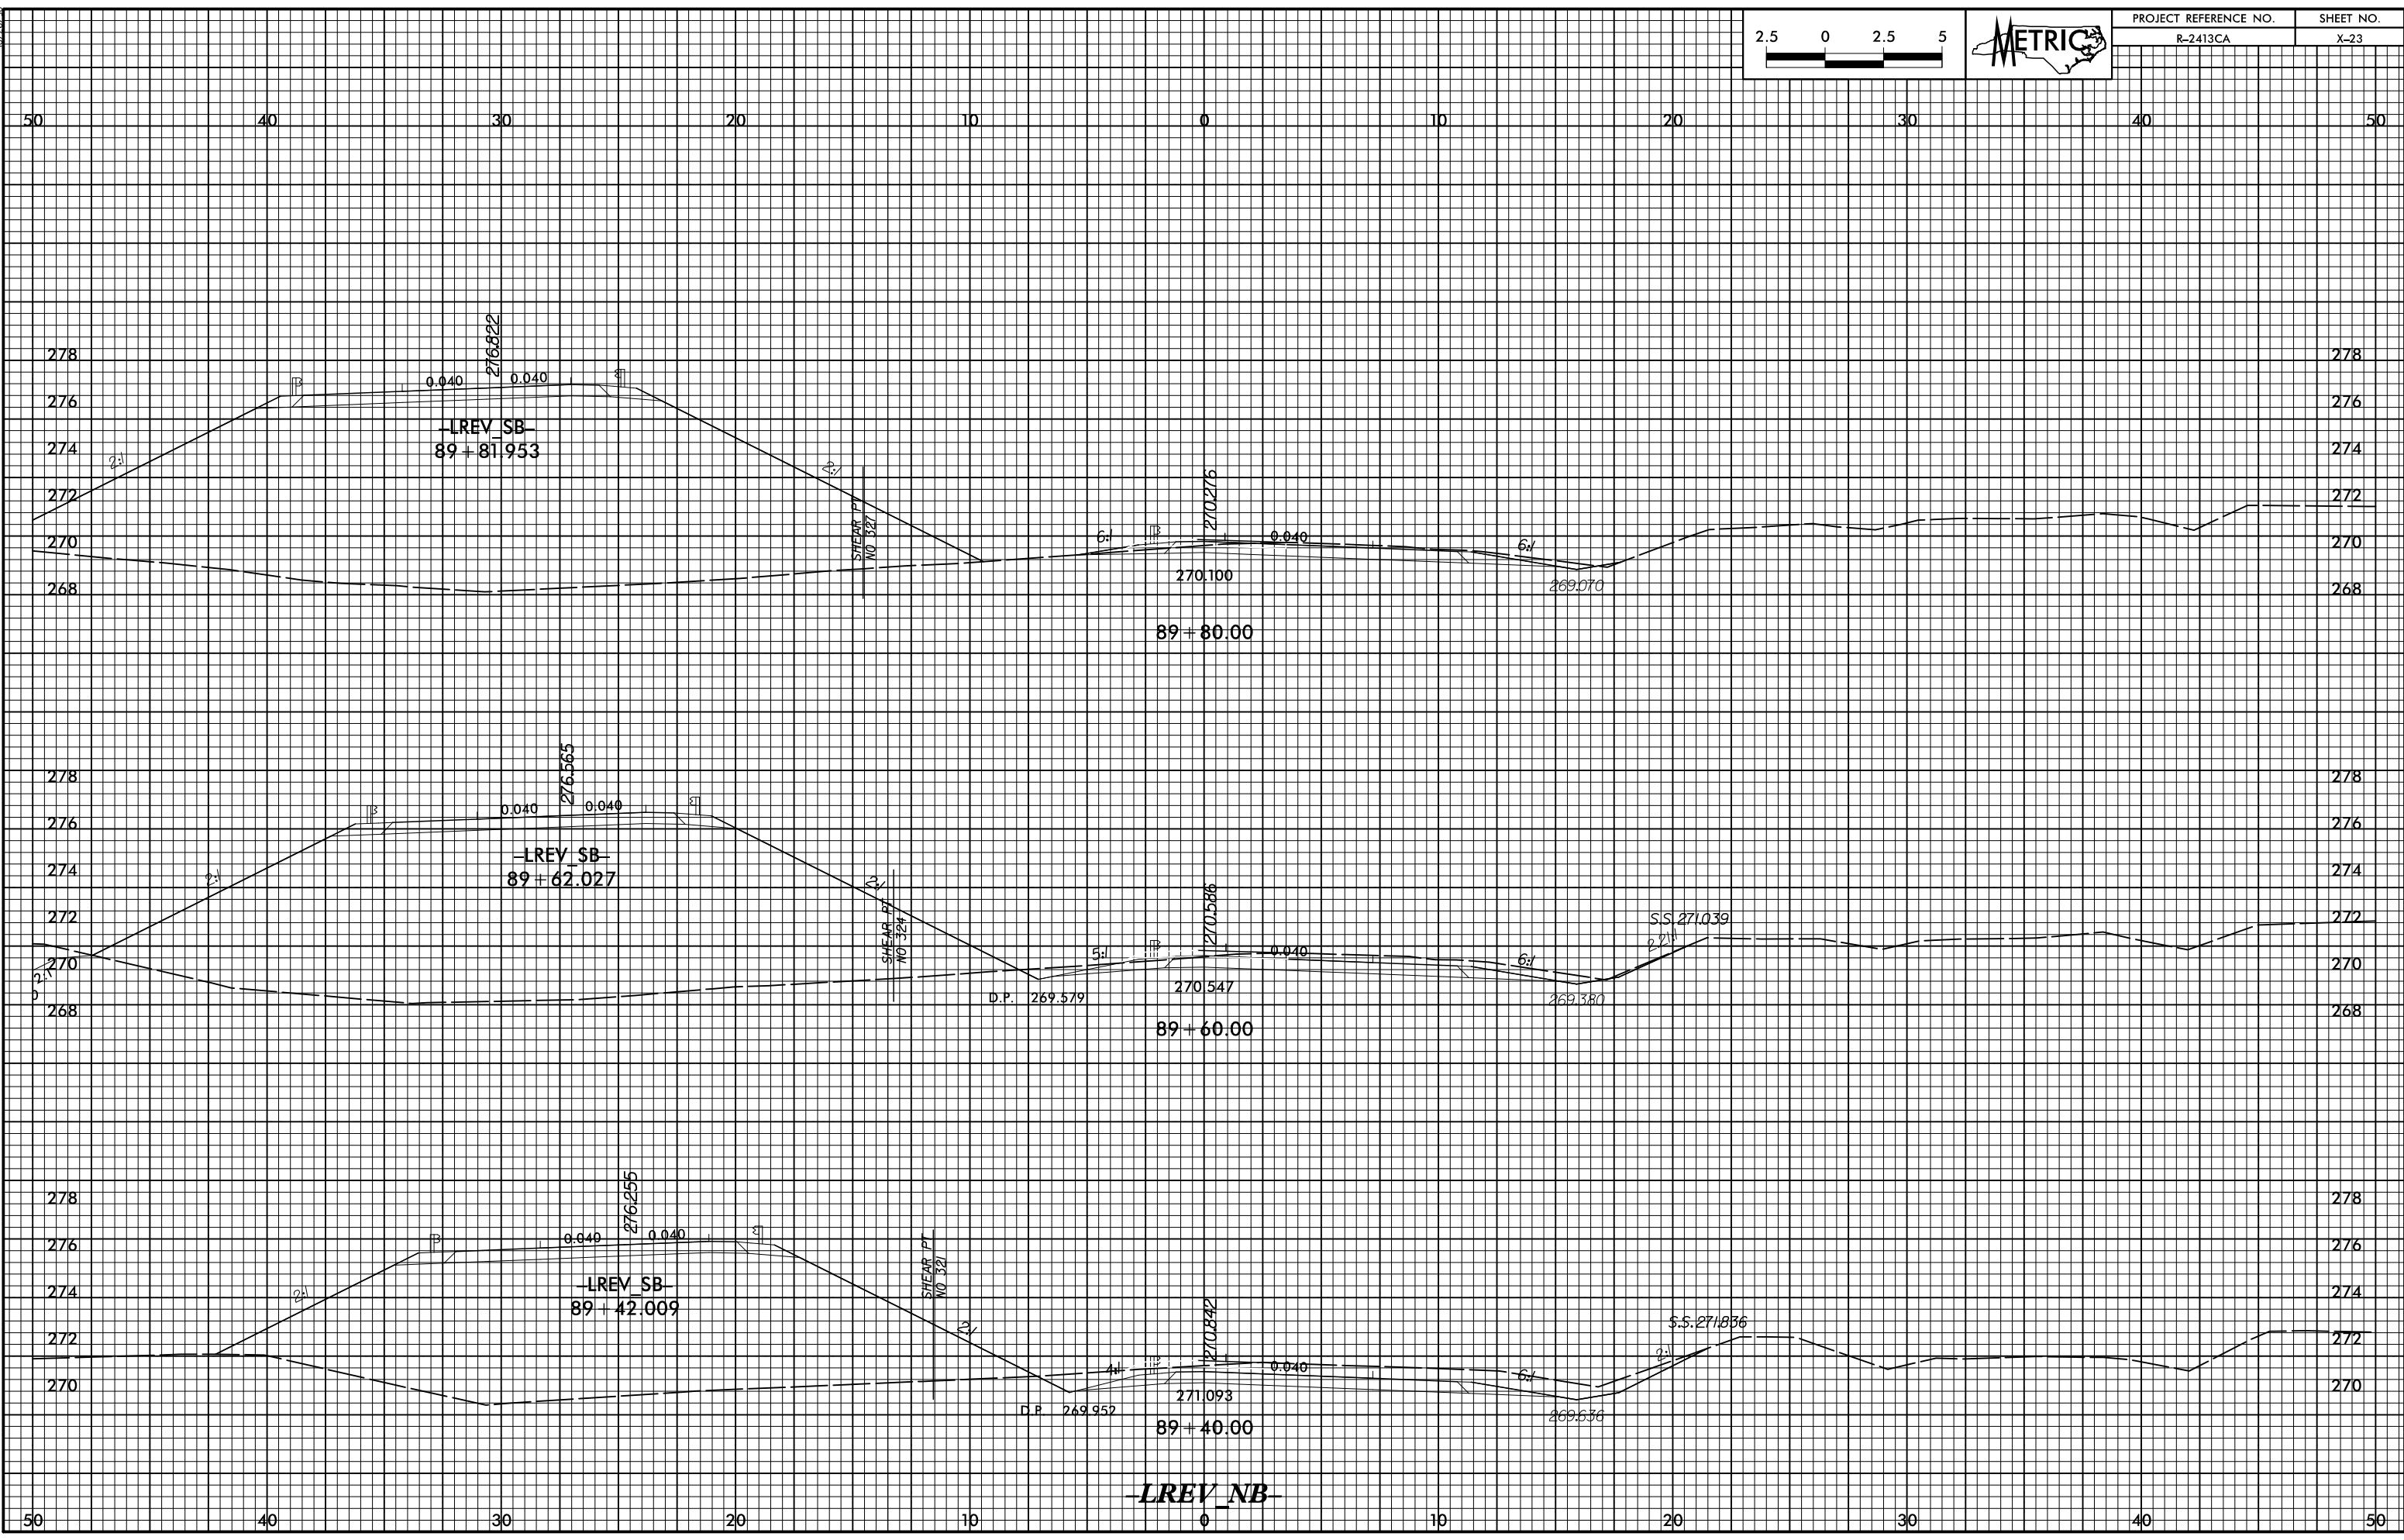

LREV\_NB