


P:\2016\2413CA\2413CA_rdp_v01.rvt.ncb.dgn

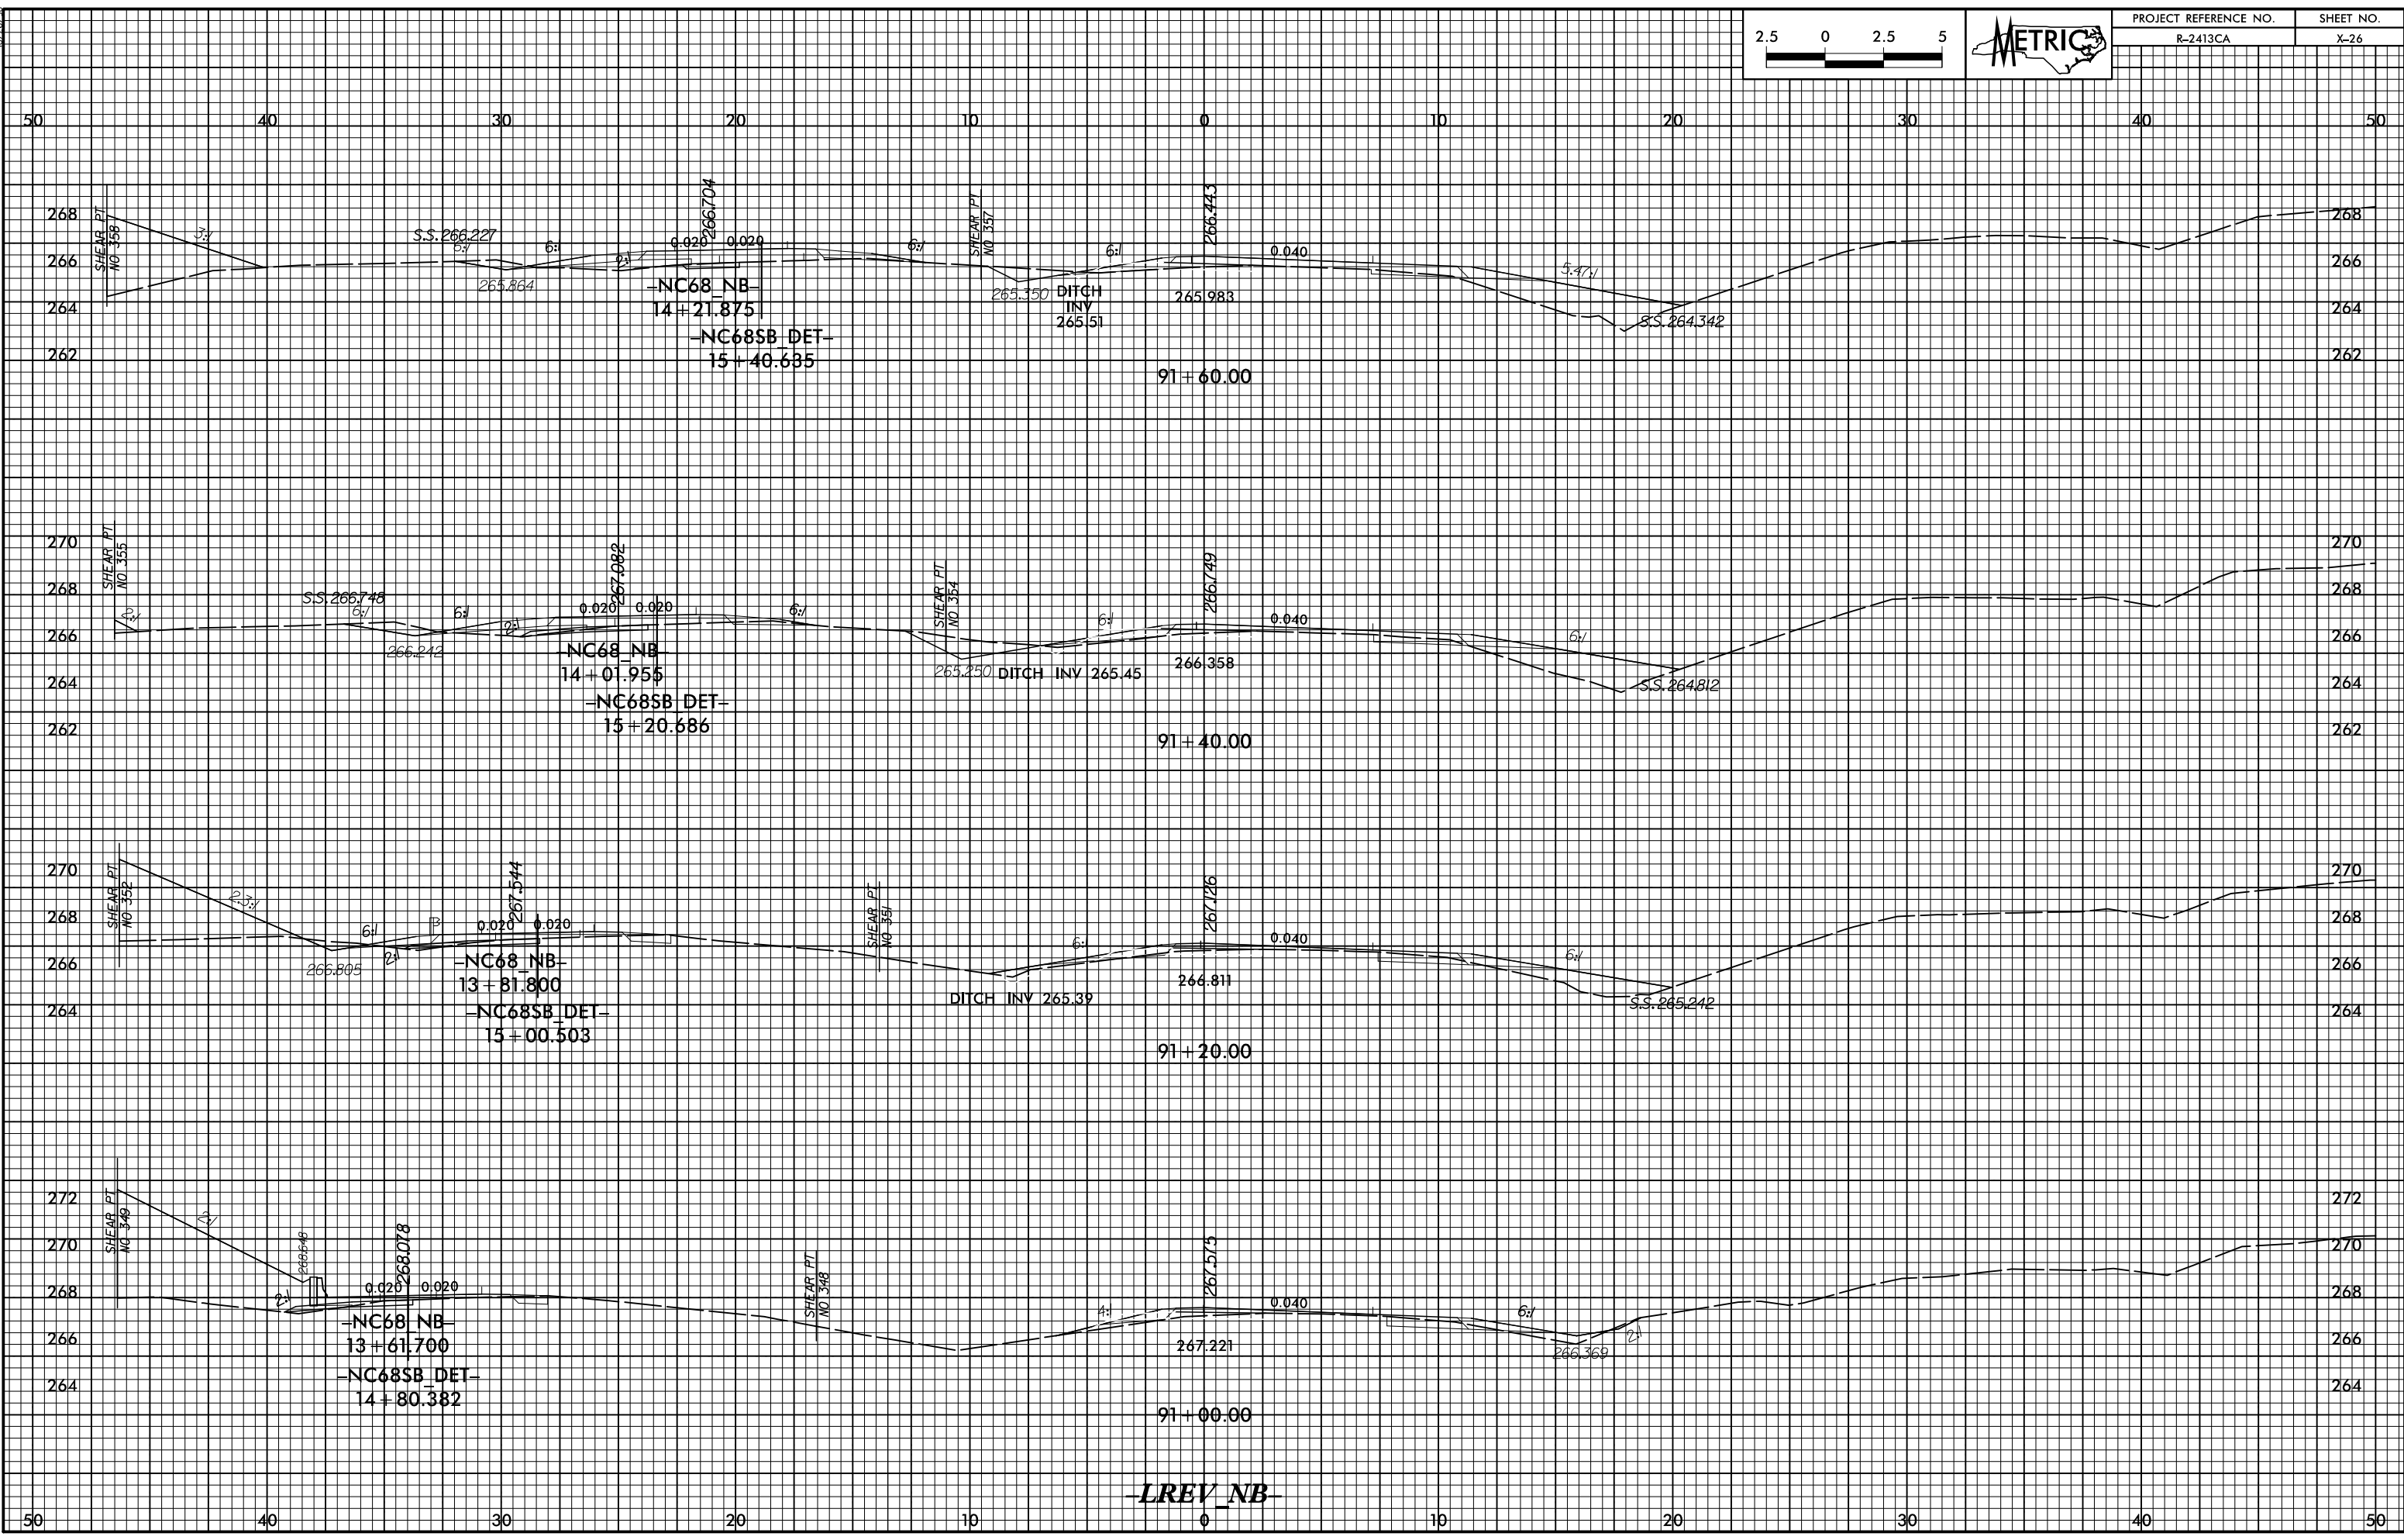

PROJECT REFERENCE NO.	SHEET NO.
R-2413CA	X-26



LREV NB