



P:\2016\2162413\2162413CA_rdp_1.rvt (rev. nb.dgn) 0/25.08

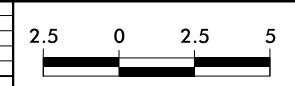

PROJECT REFERENCE NO.	SHEET NO.
R-2413CA	X-32

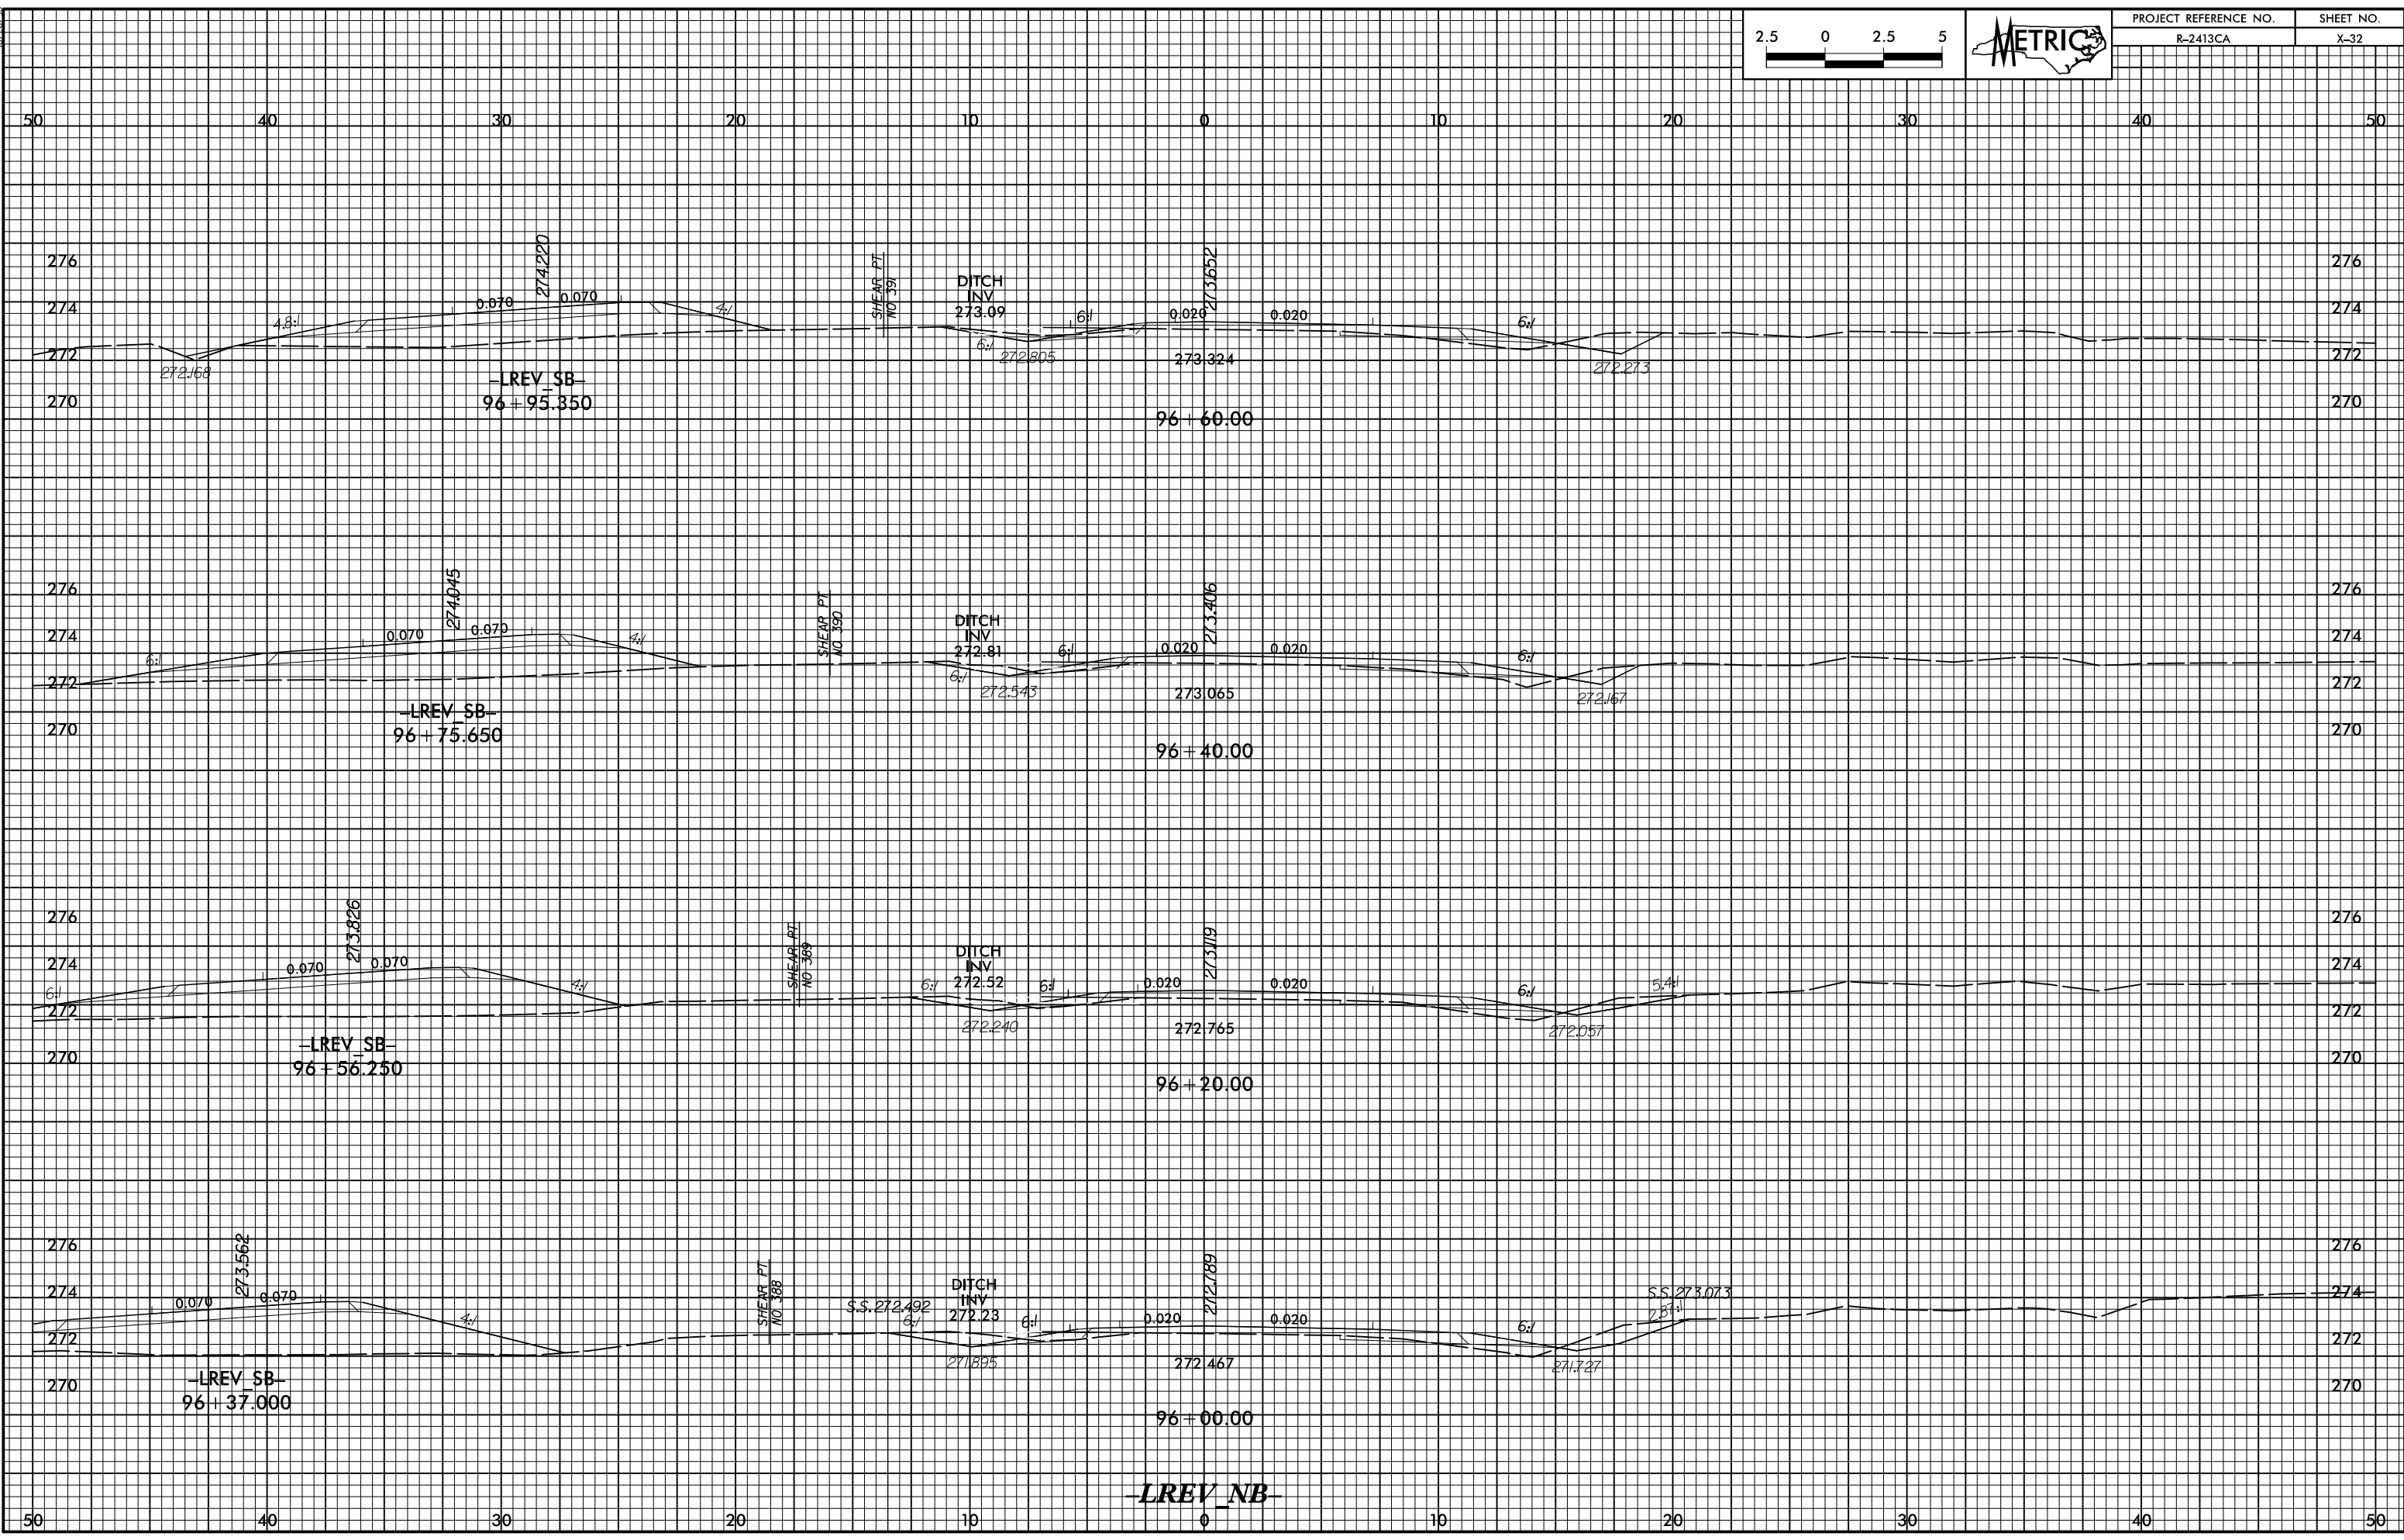

LREV_NB