


R:\Projects\216\216-2413CA.dwg, vol. 1, rev. ab.dwg  
PCA ENGINEERING, INC.

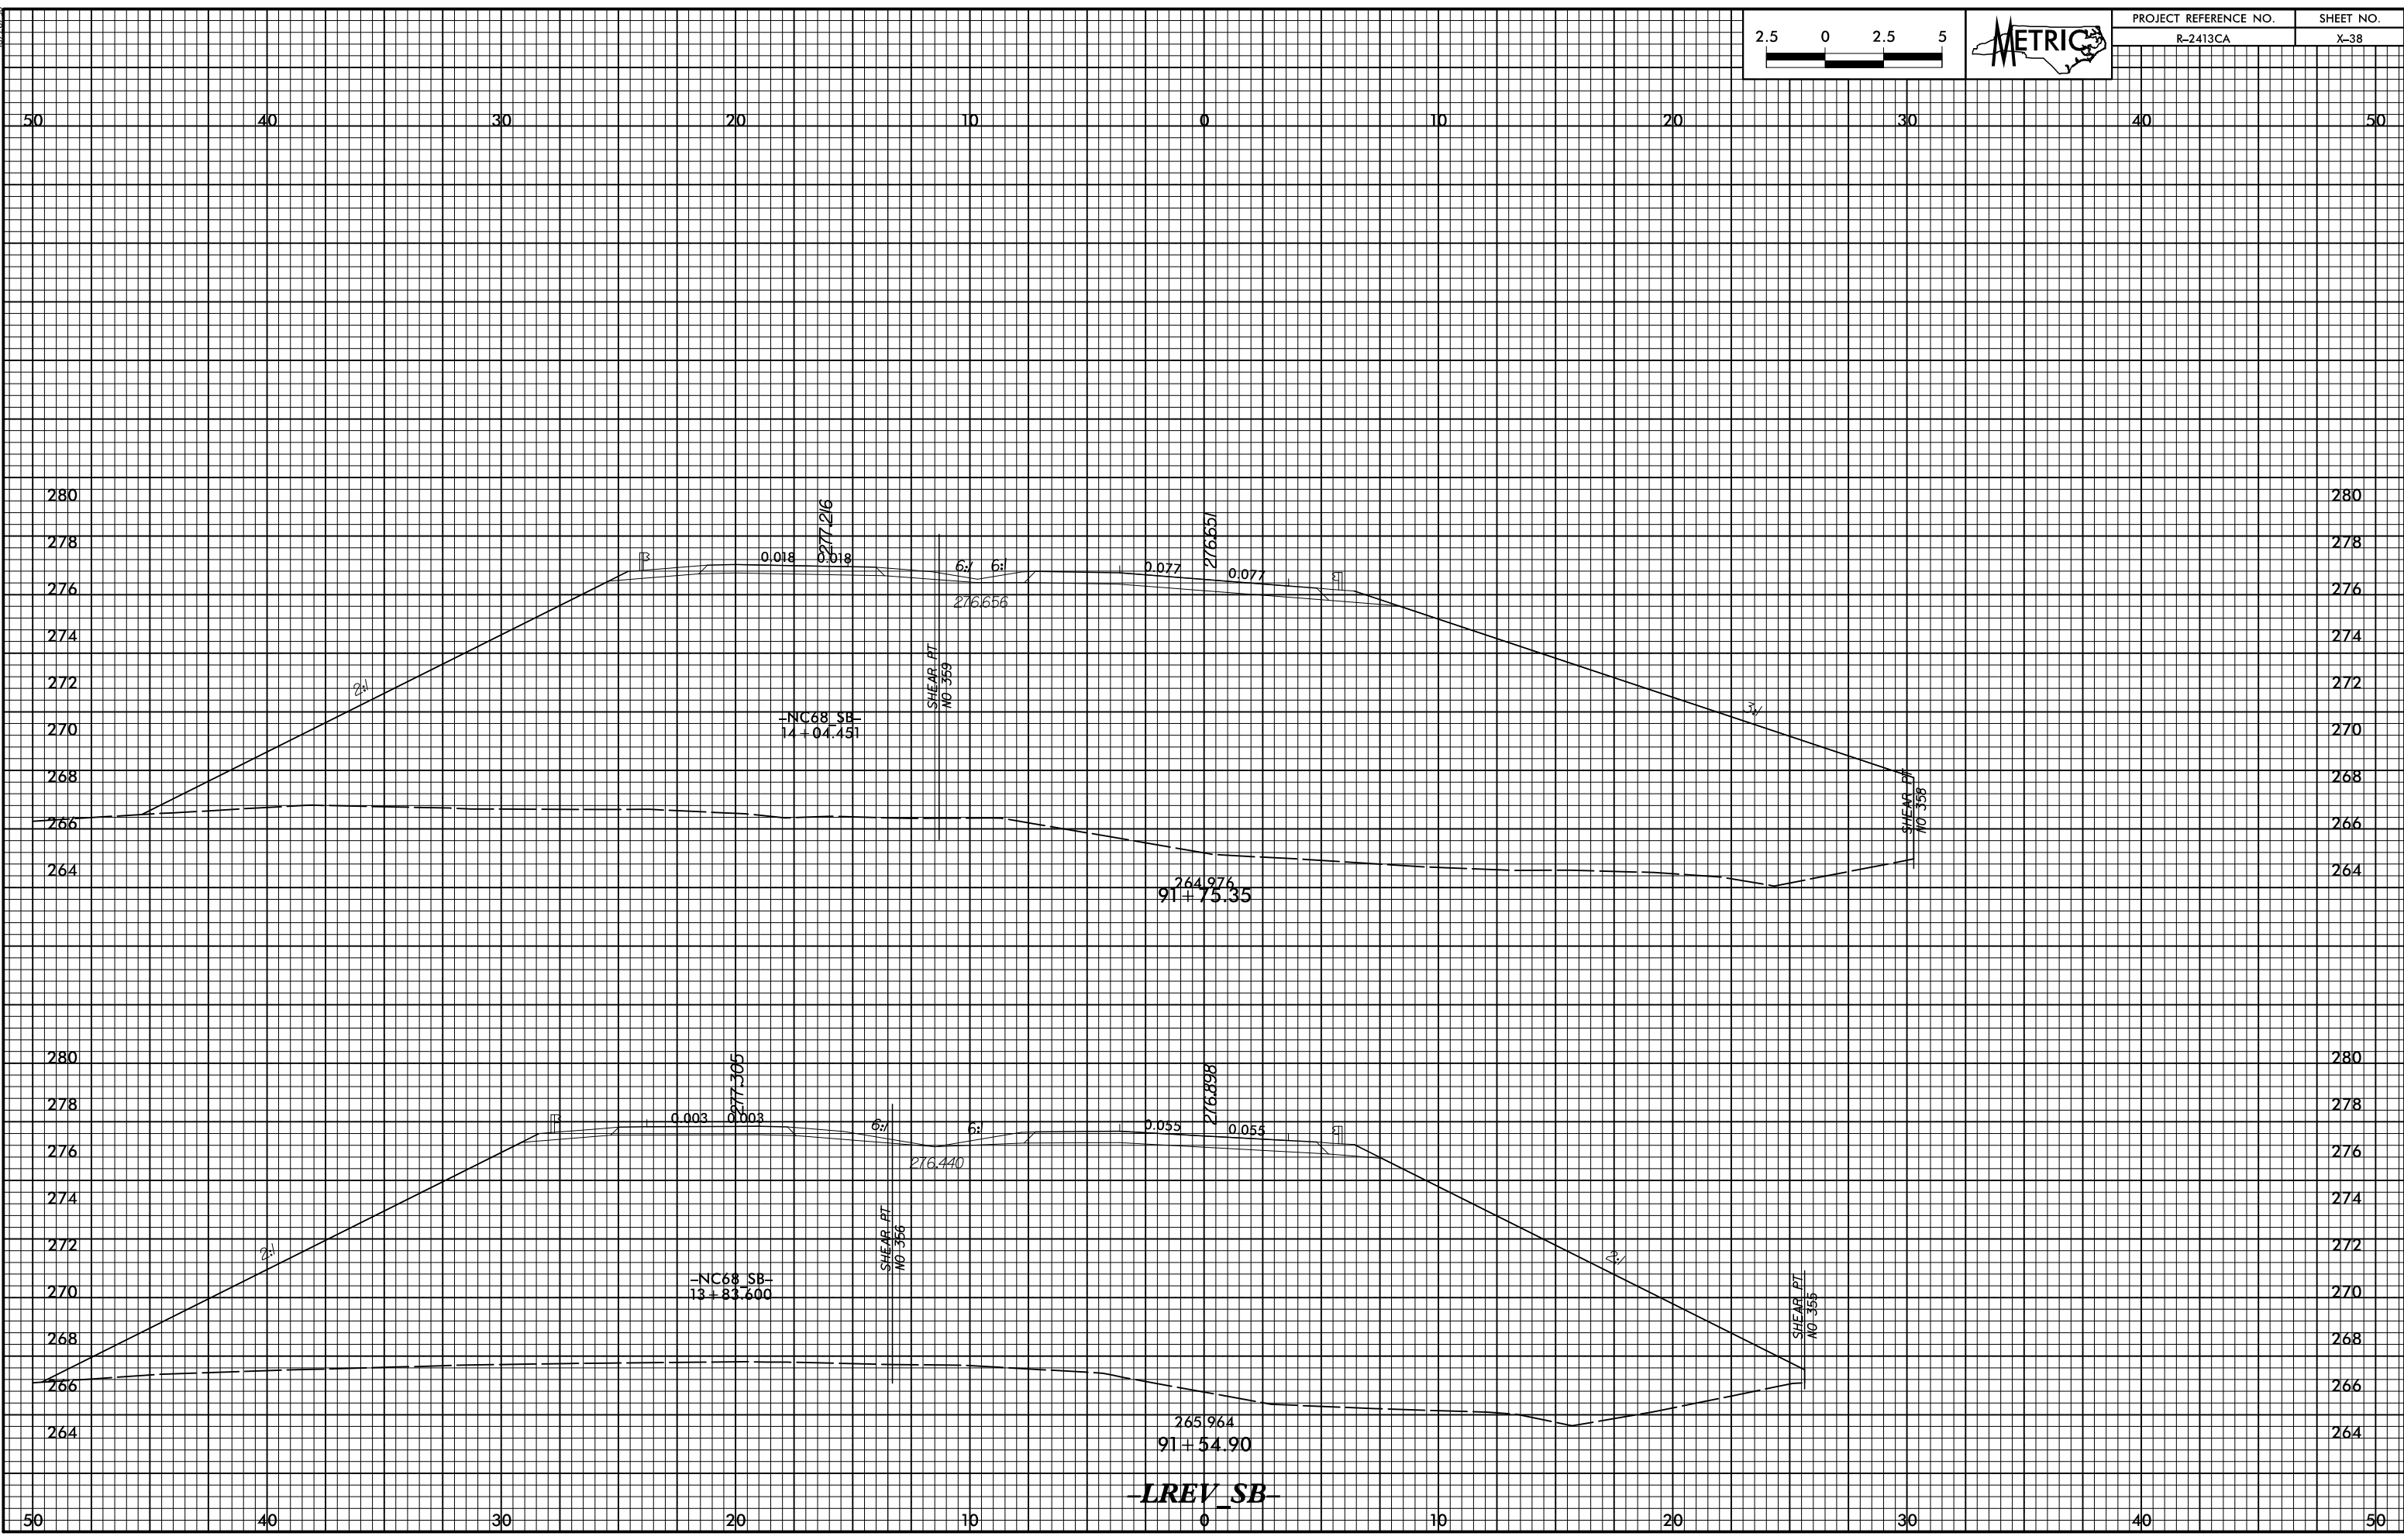

PROJECT REFERENCE NO.	SHEET NO.
R-2413CA	X-38



**LREV SB**