


0/2/16.dwg  
R:\Projects\216\216-2413CA.dwg - rd - rev. ab.dwg  
PCA ENGINEERING, INC.



| PROJECT REFERENCE NO. | SHEET NO. |
|-----------------------|-----------|
| R-2413CA              | X-39      |

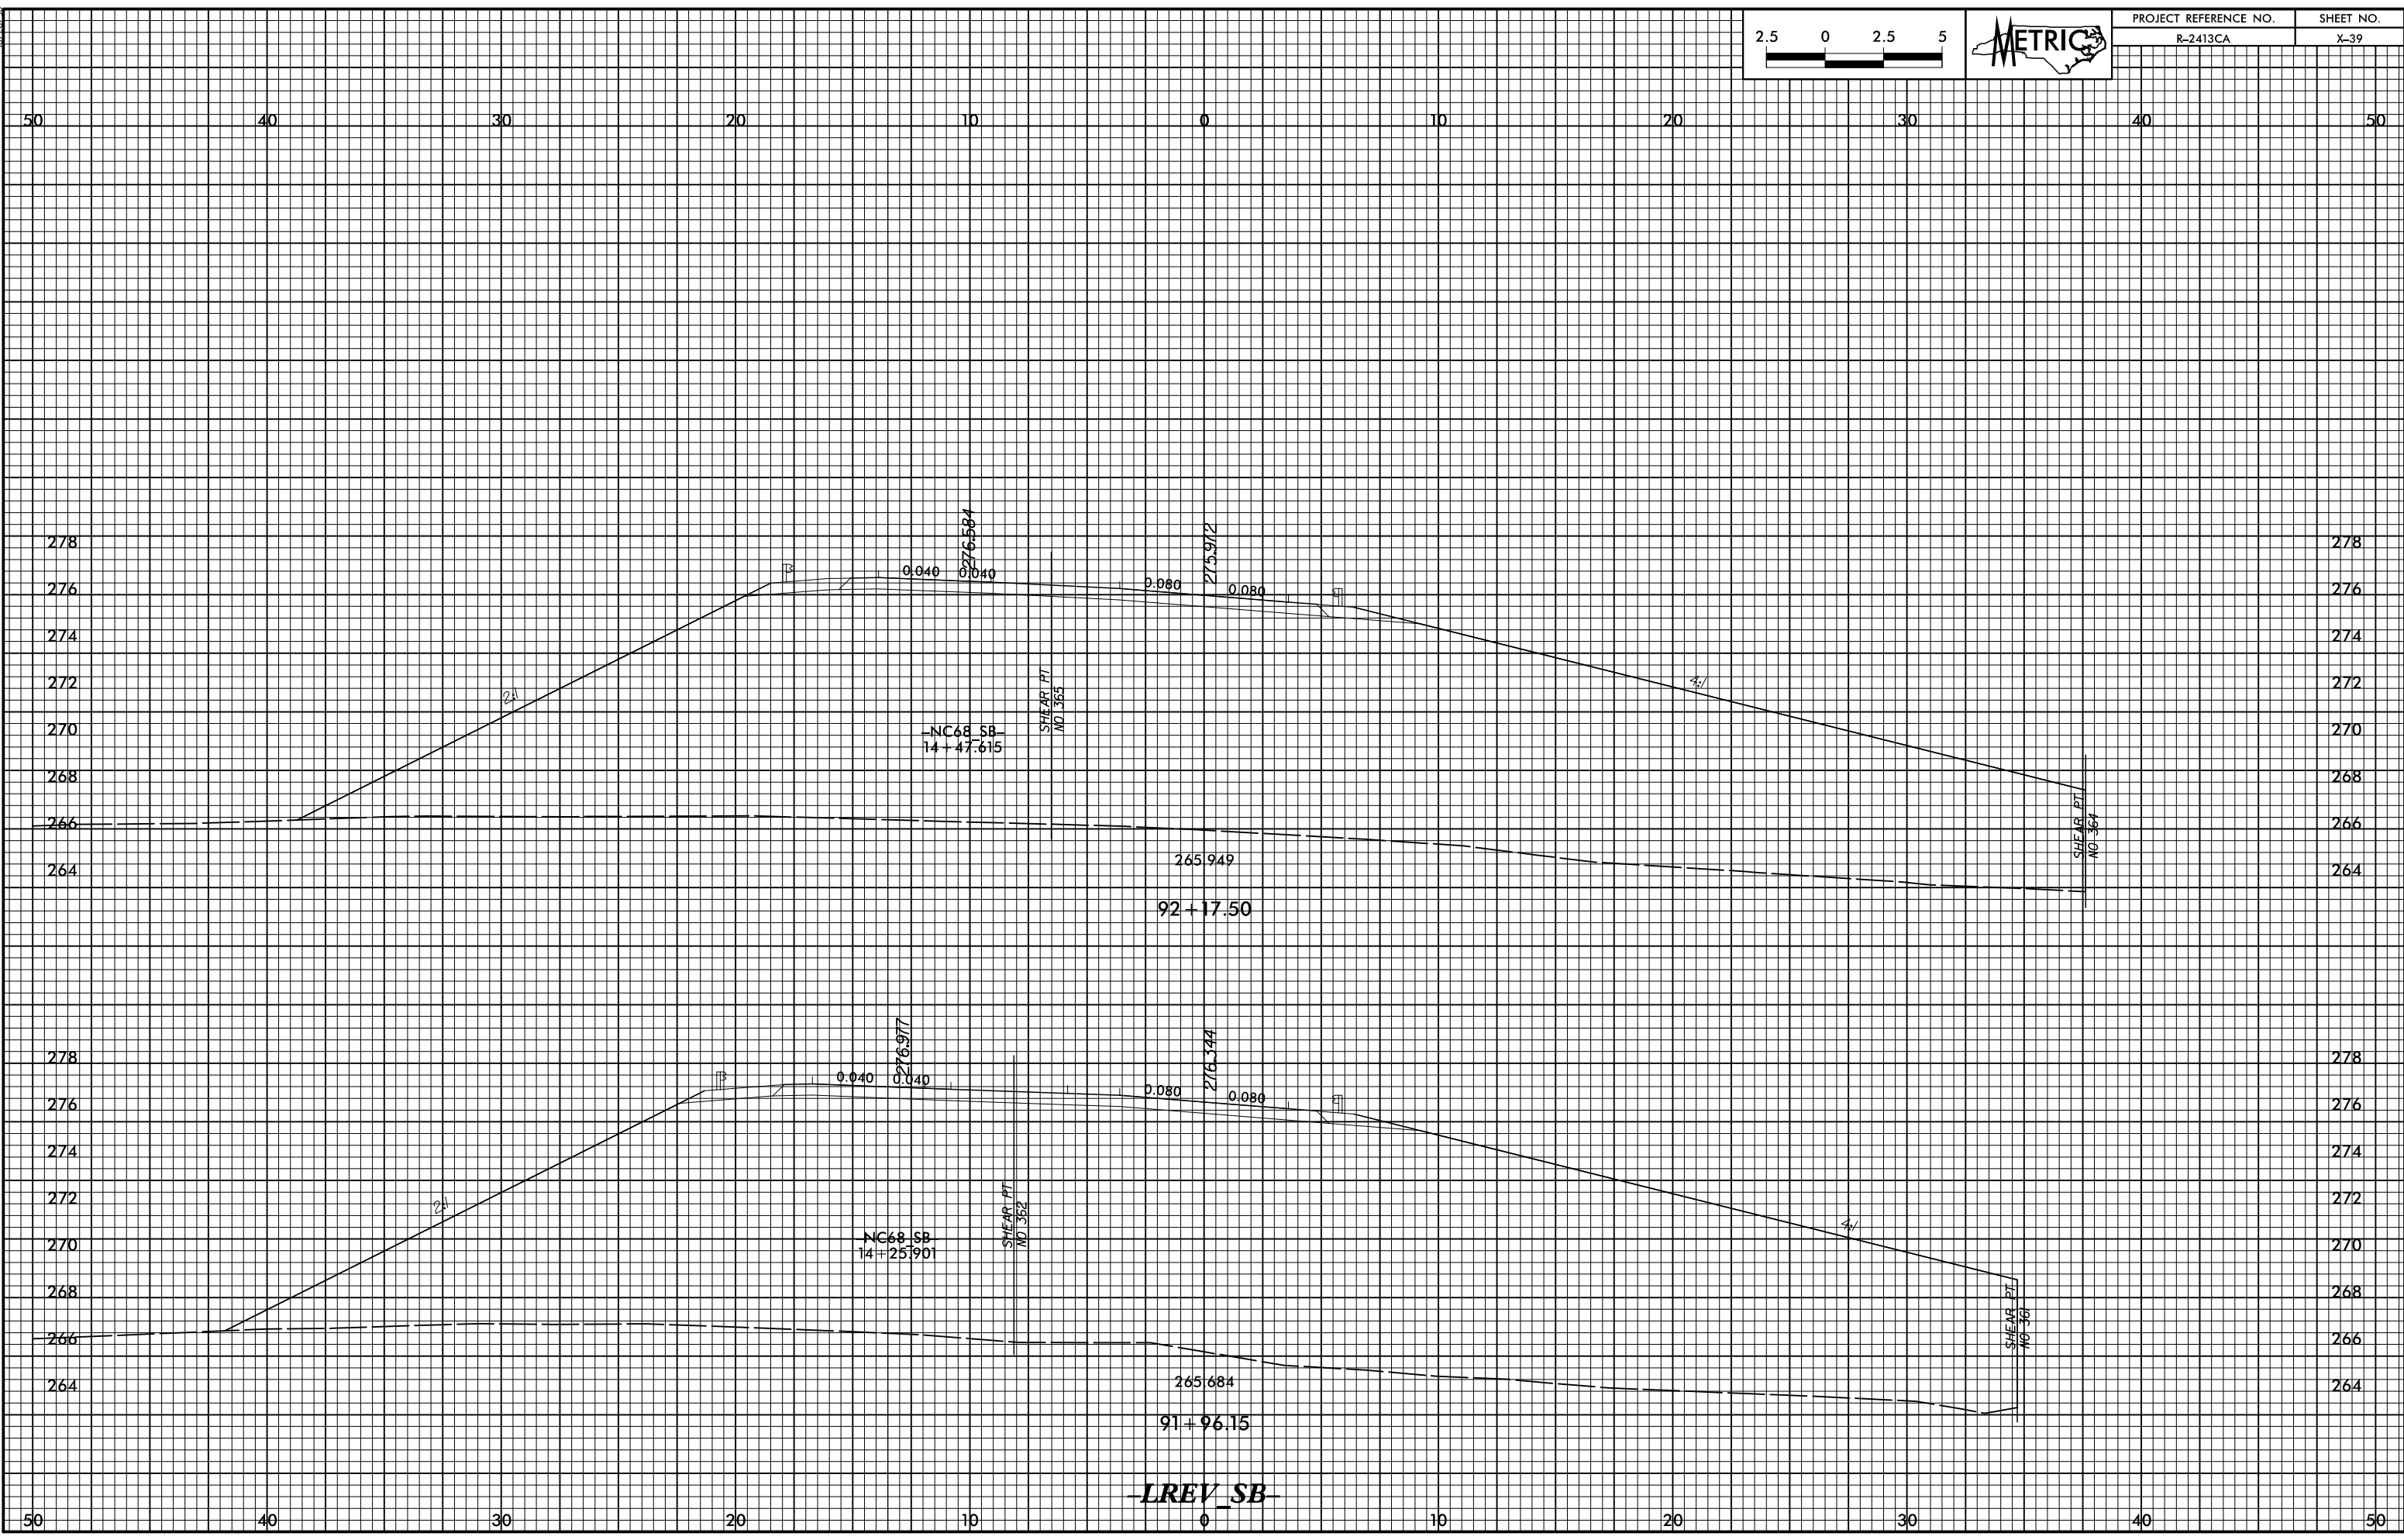

**LREV SB**