


0/2/16.08
R:\Projects\216\2413CA\2413CA.dwg, vol. 1, rev. ab.dwg
PCA ENGINEERING, INC.



PROJECT REFERENCE NO.	SHEET NO.
R-2413CA	X-40

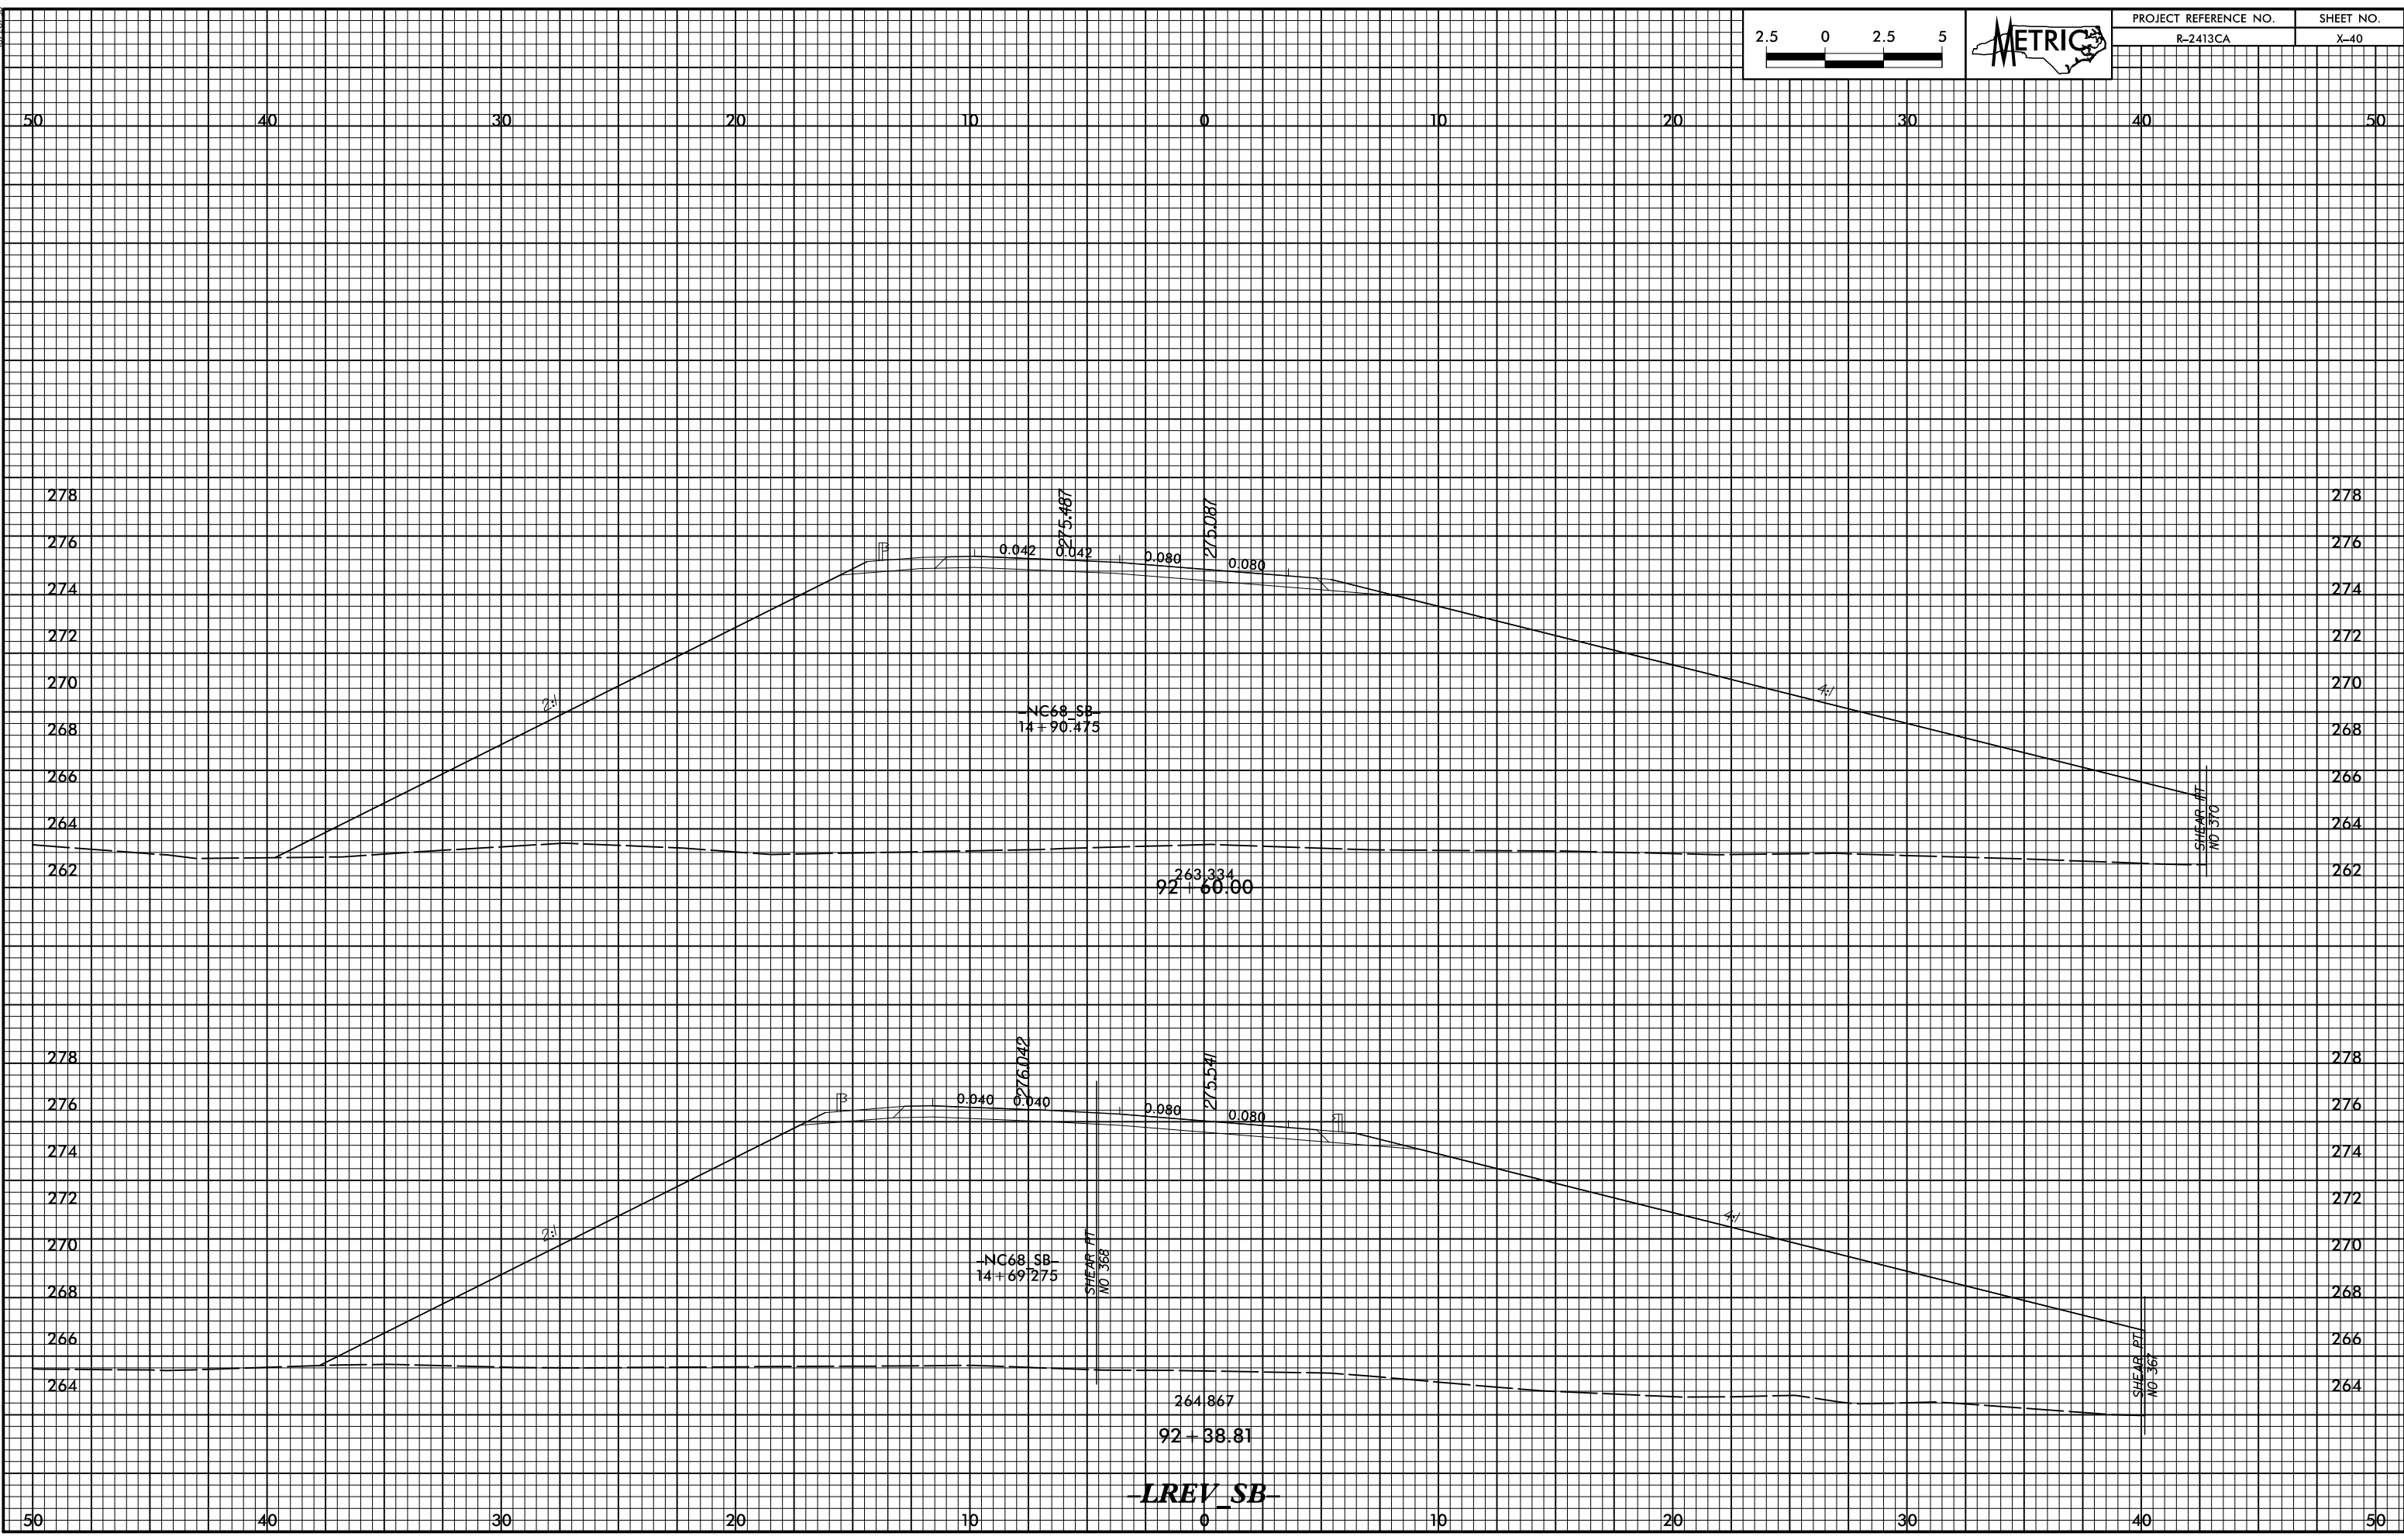

NC68 SB
14+90.475

263.334
92+60.00

NC68 SB
14+69.275

SHEAR PT
NO. 368

264.867
92+38.81

LREV SB