


02/26/08
R:\Projects\216\2413\2413CA_r.dwg, rev. ab.dwg
PCA ENGINEERING, INC.

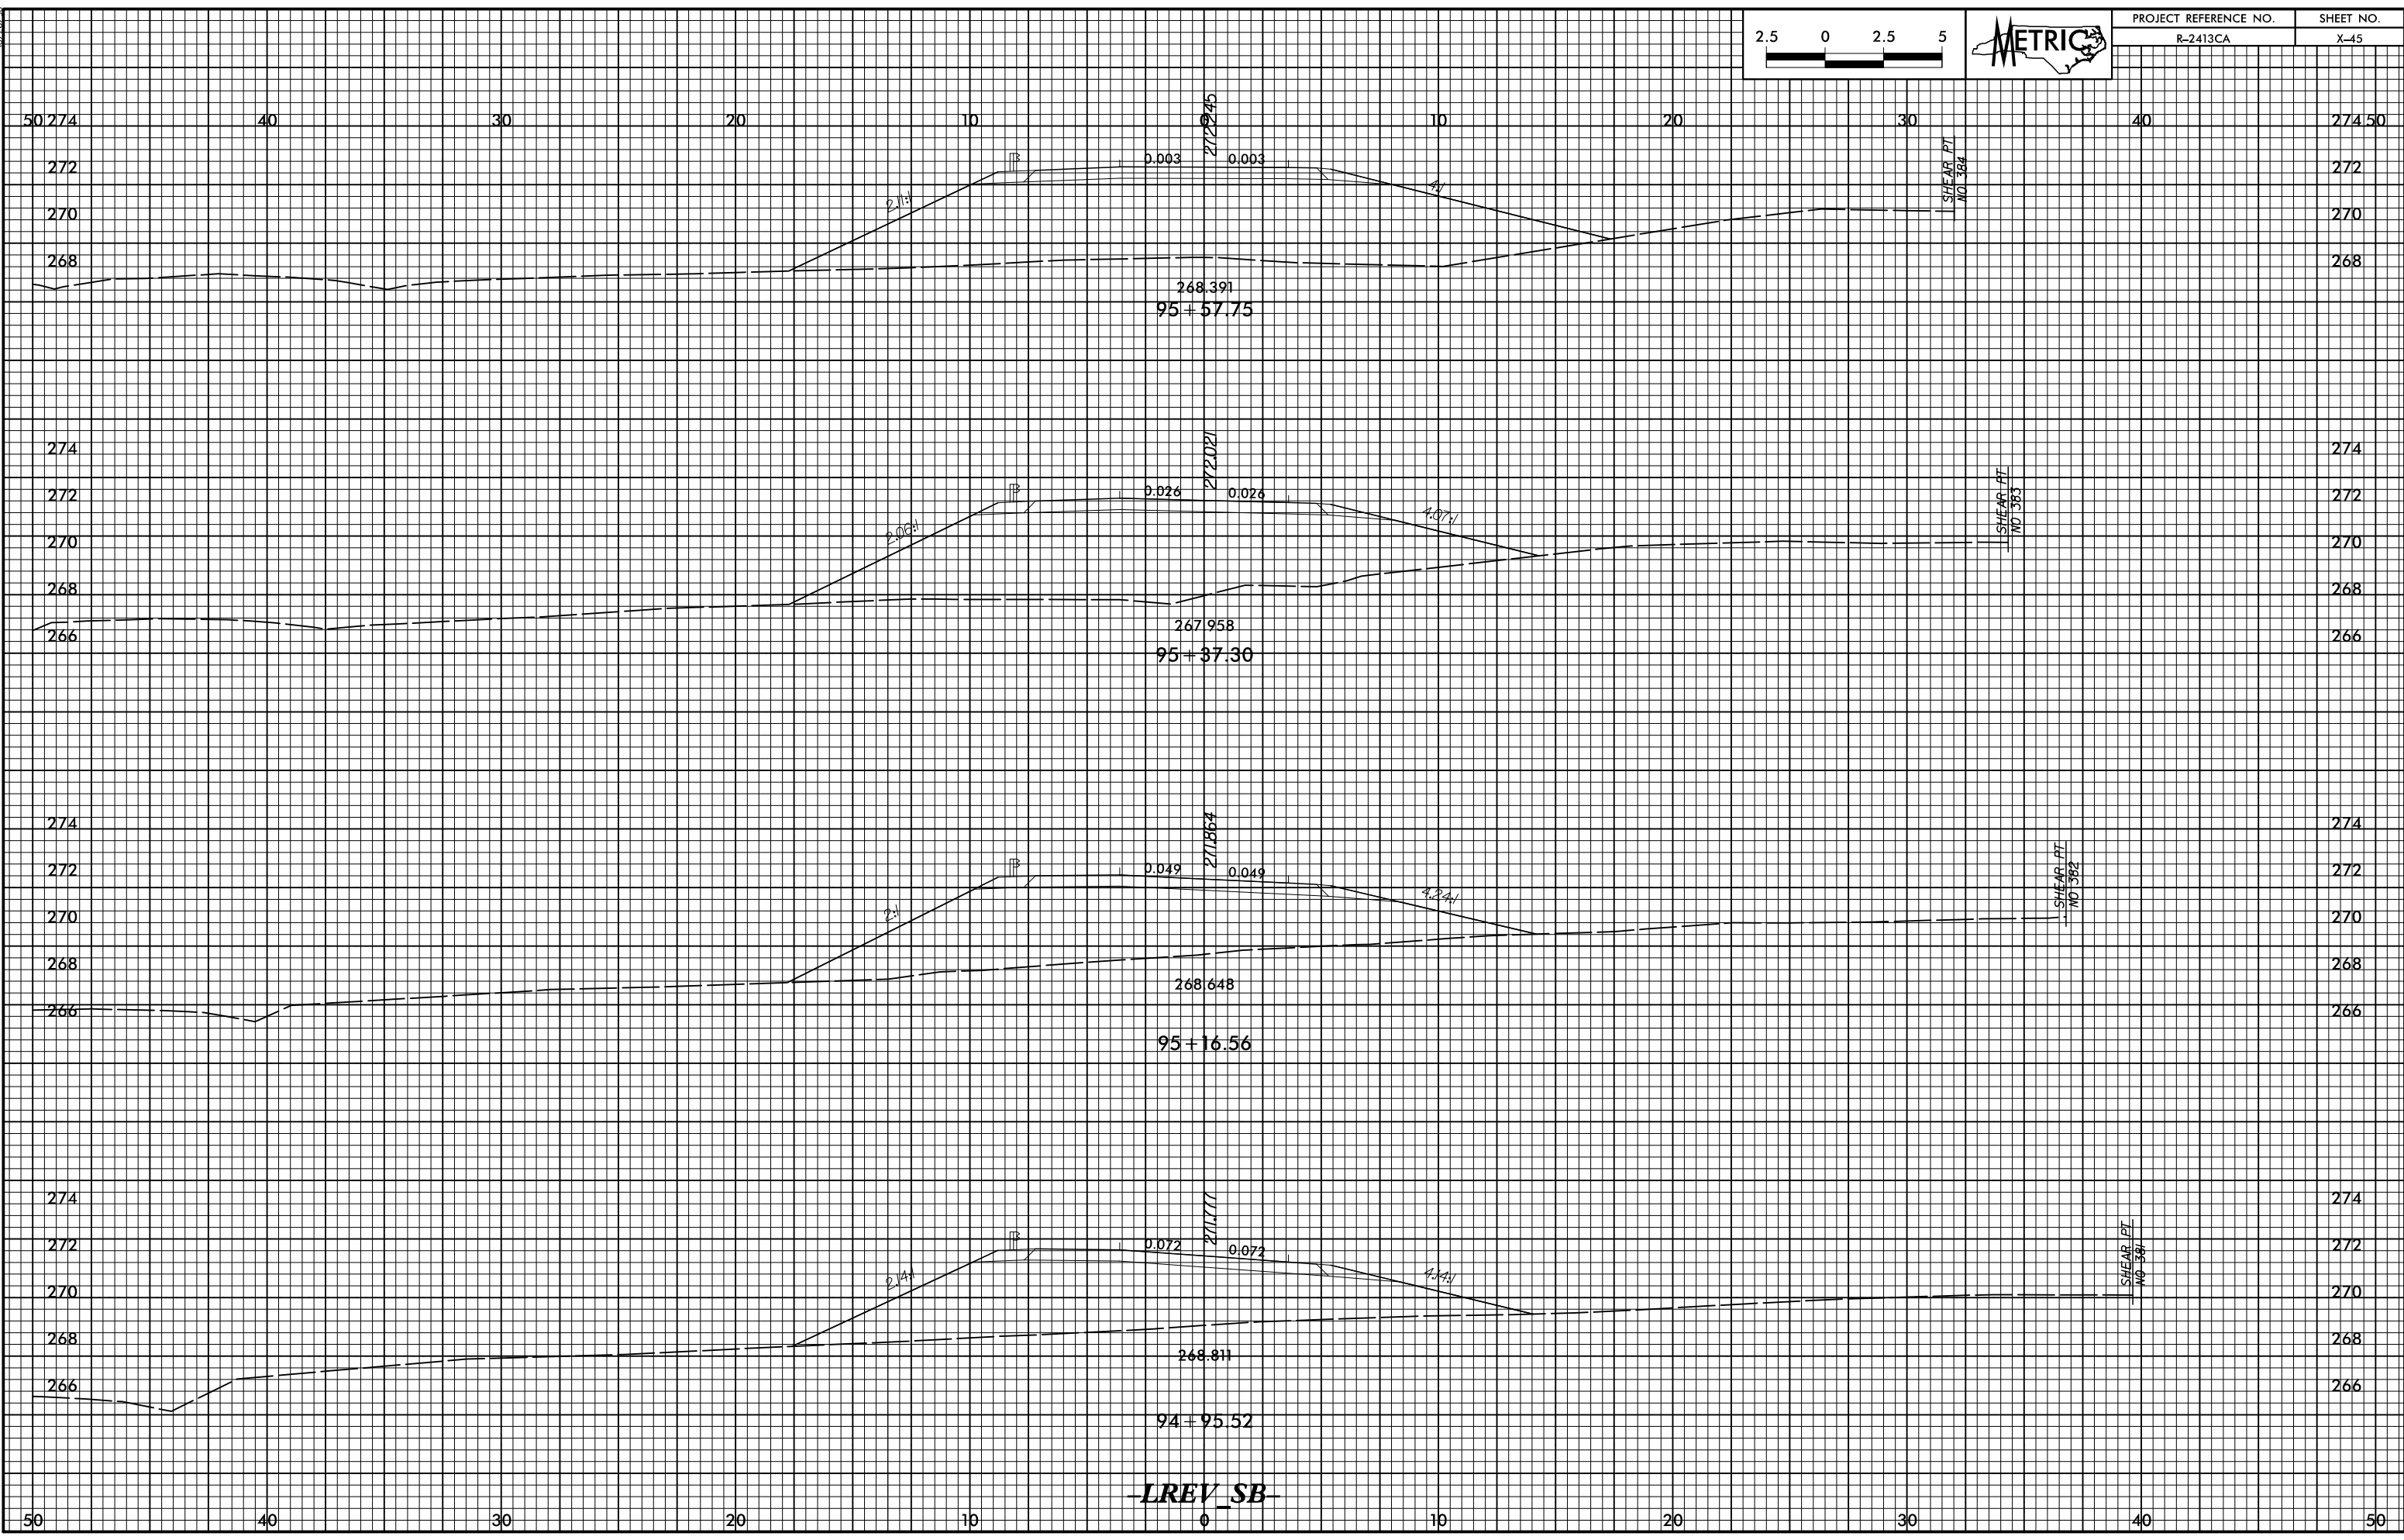

PROJECT REFERENCE NO.	SHEET NO.
R-2413CA	X-45



LREV SB