


0/2/16:08
R:\Bosch\216\2413\2413CA_r.dwg, vol.1, rev. ab.dwg
PCA ENGINEERING, INC.



PROJECT REFERENCE NO.	SHEET NO.
R-2413CA	X-46

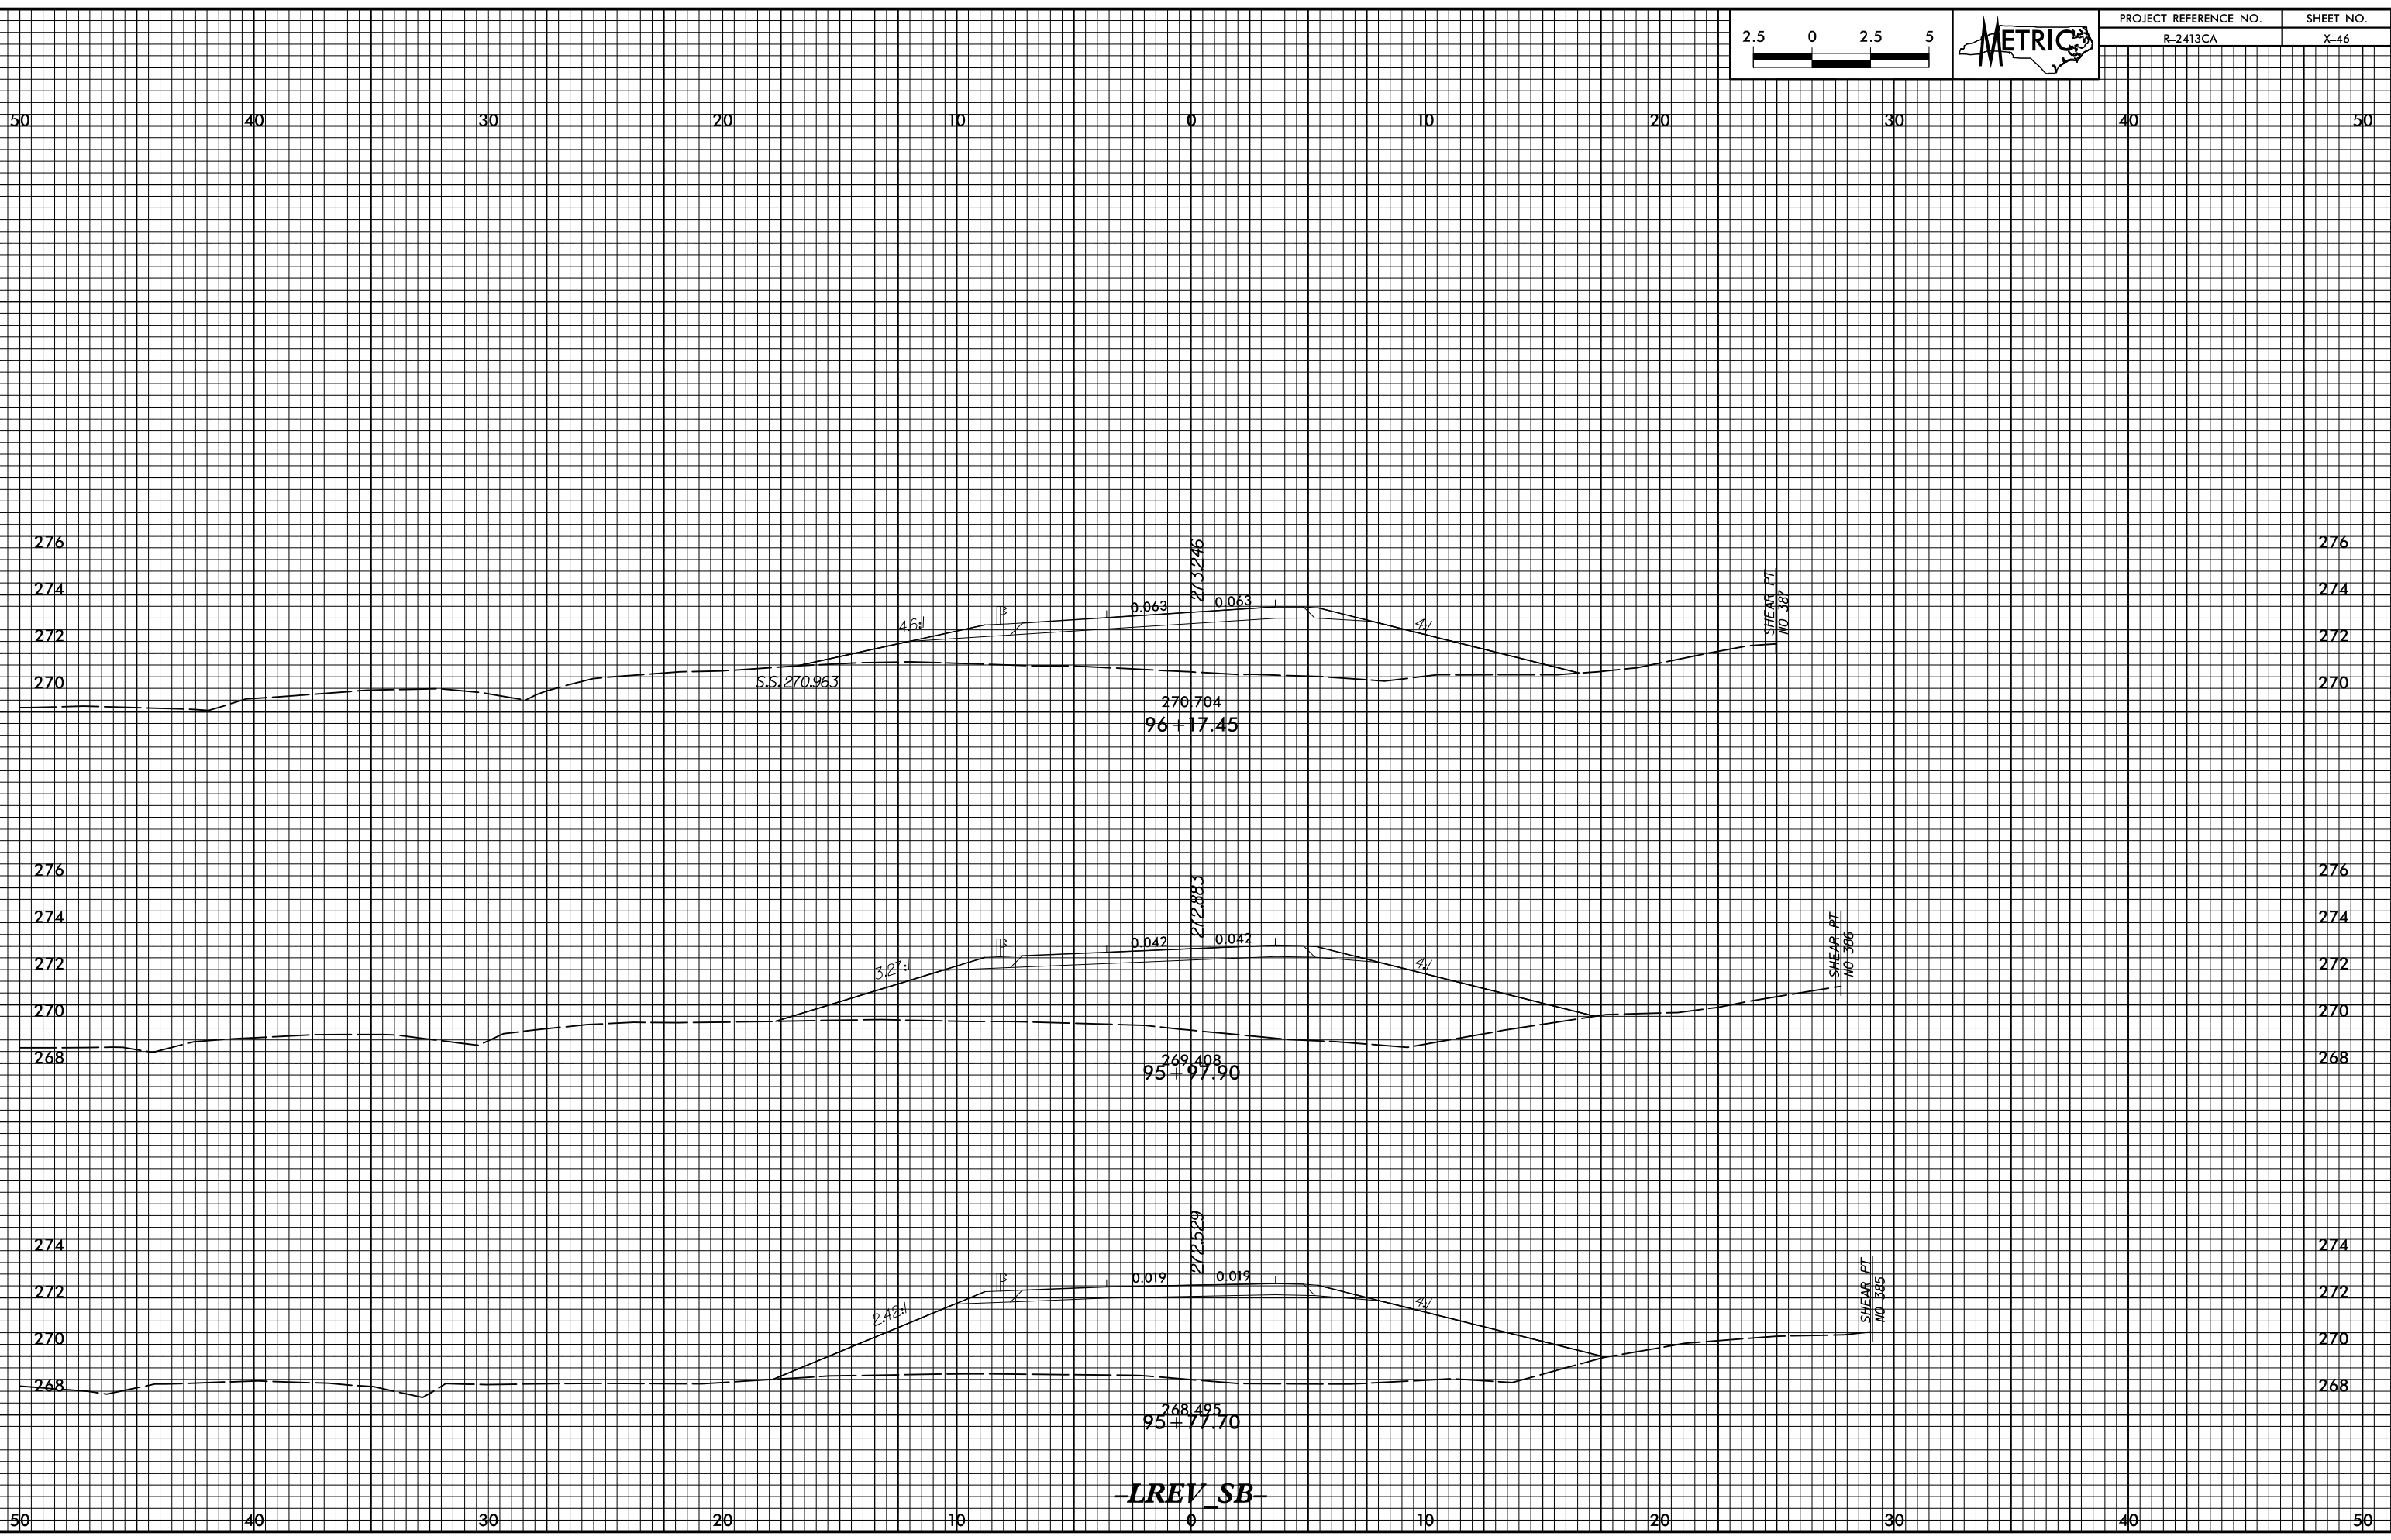

LREV SB