



02/26/08  
R:\Projects\215\2152413CA\_rdy\_vpl.lrv\_end.dgn  
MFLR ENGINEERING, INC.

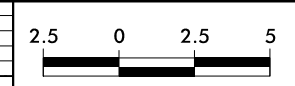

PROJECT REFERENCE NO.	SHEET NO.
R-2413CA	X-47

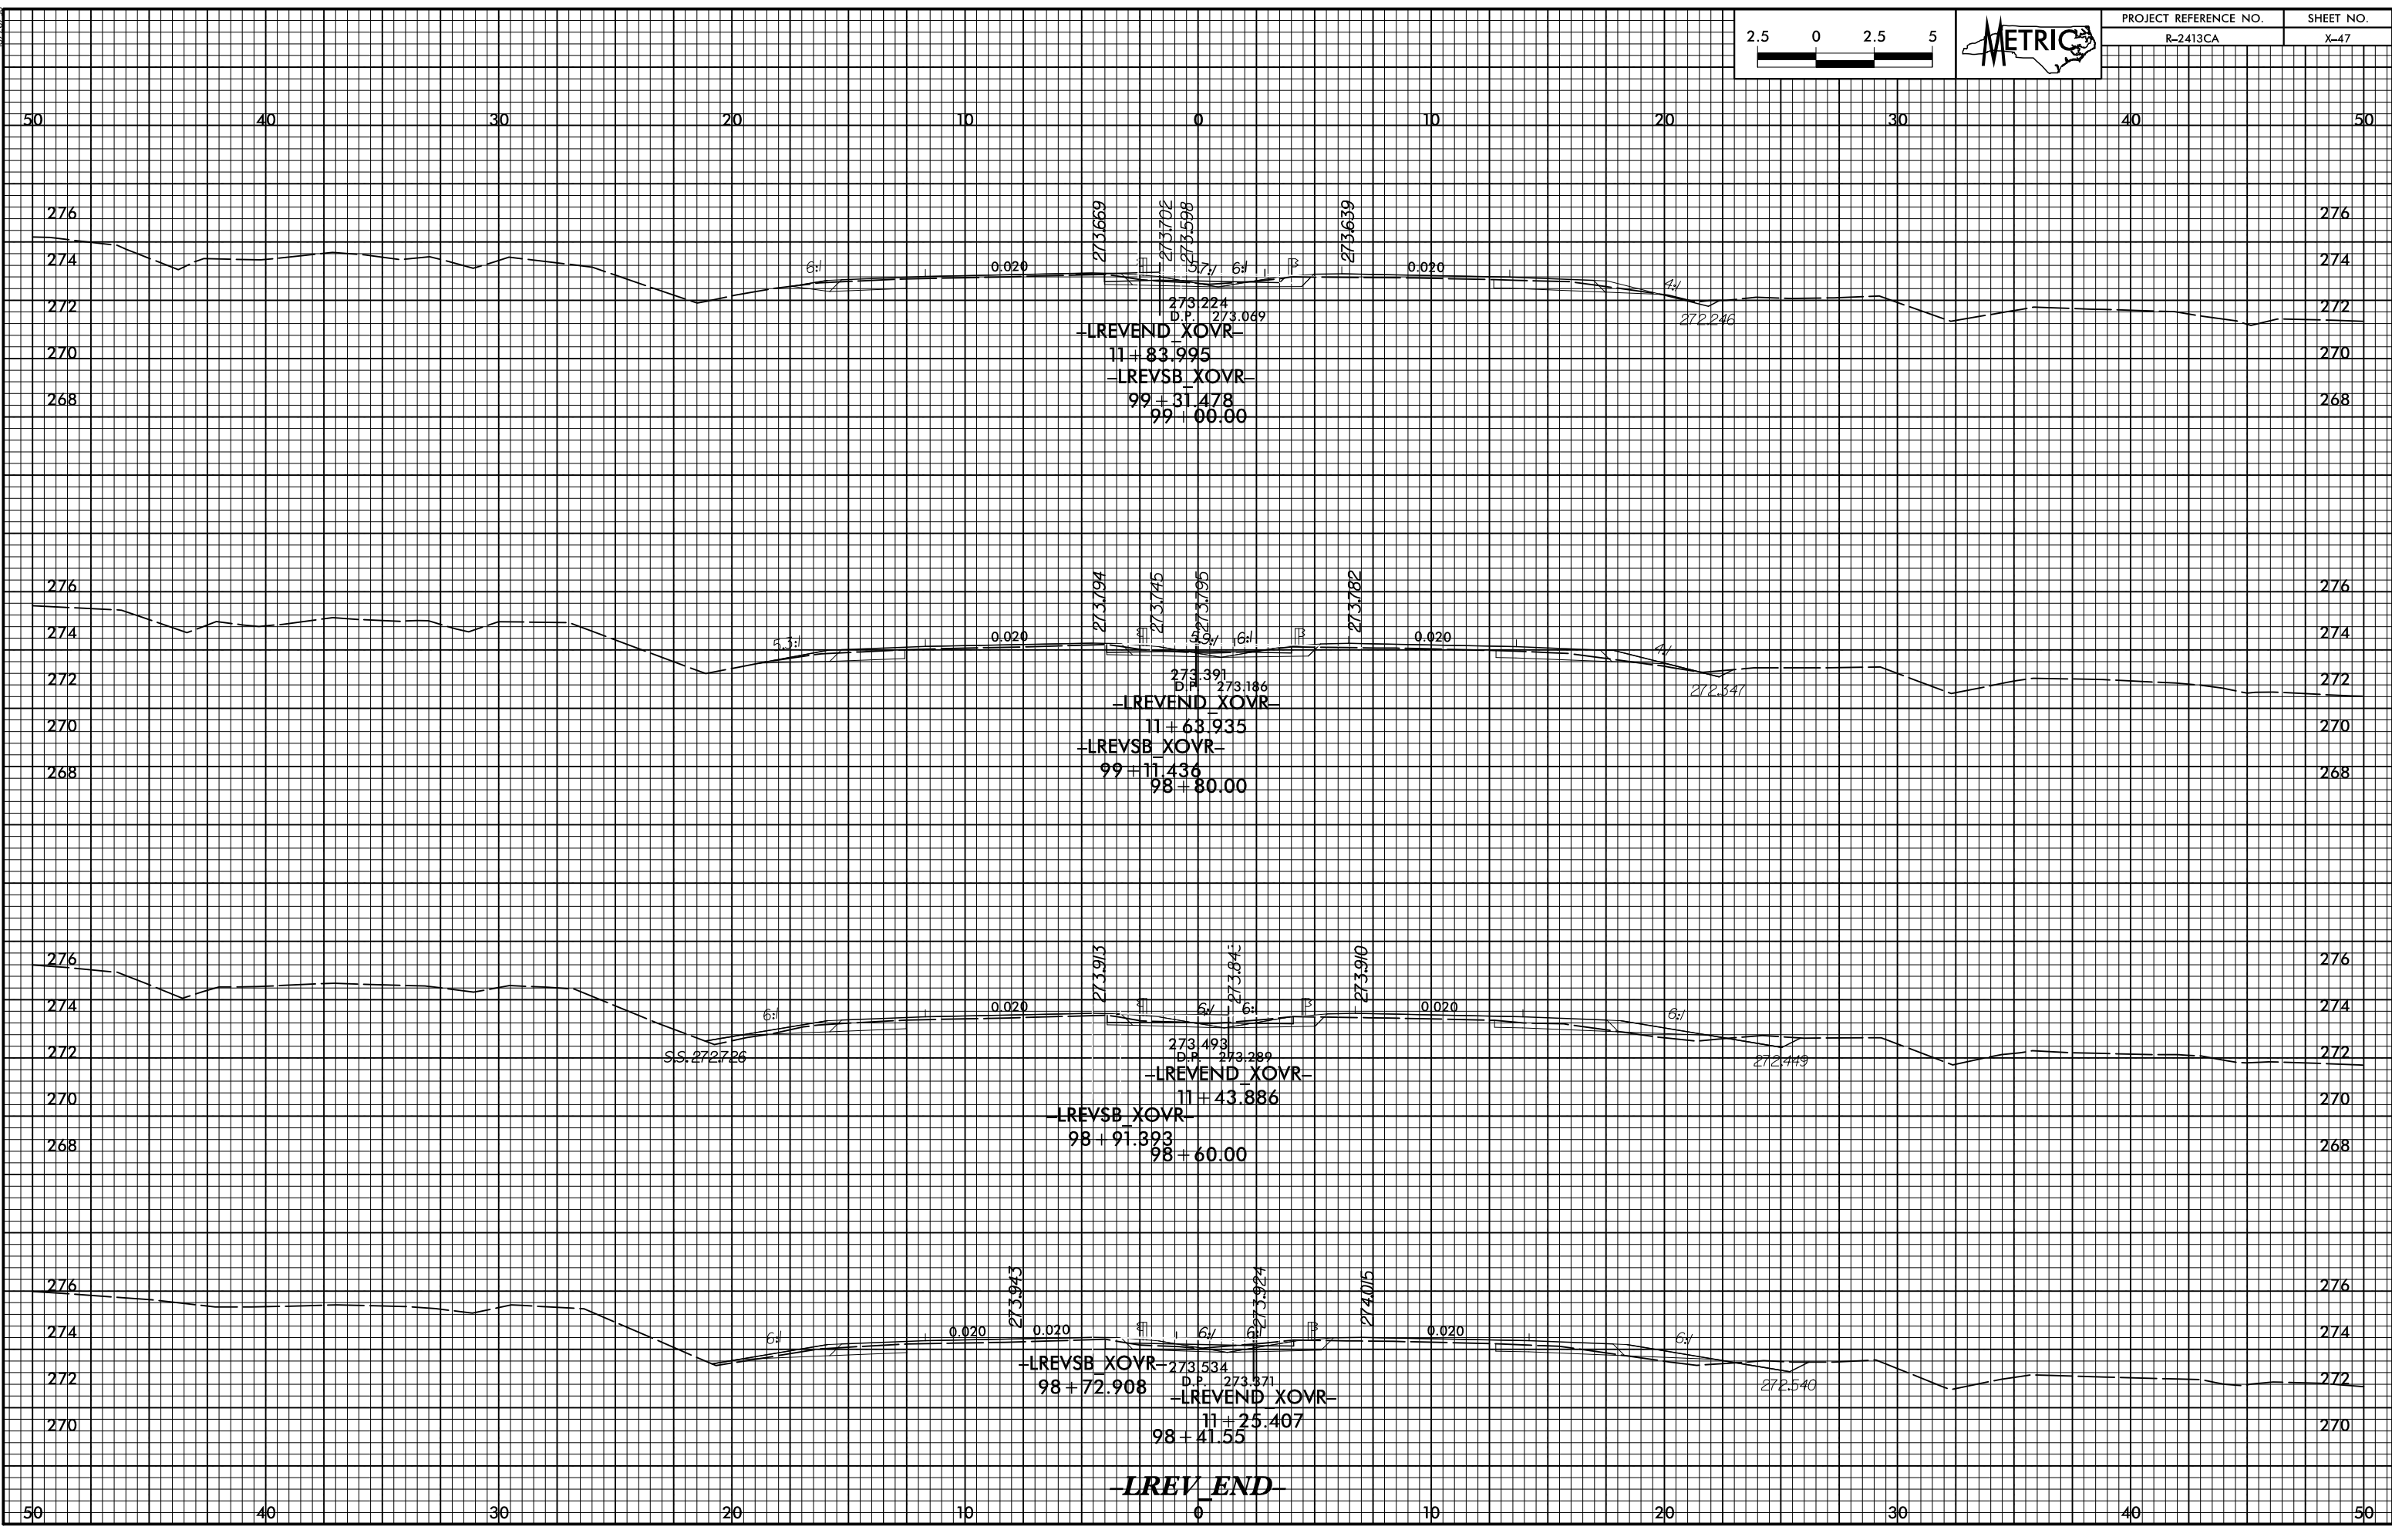

**-LREVB END-**