



02/26/08
R:\Projects\215\2152413CA_rdy.sp1.lrev.scd.dgn
METRIC ENGINEERING, INC.

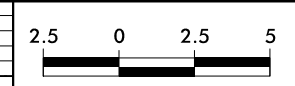

PROJECT REFERENCE NO.	SHEET NO.
R-2413CA	X-53

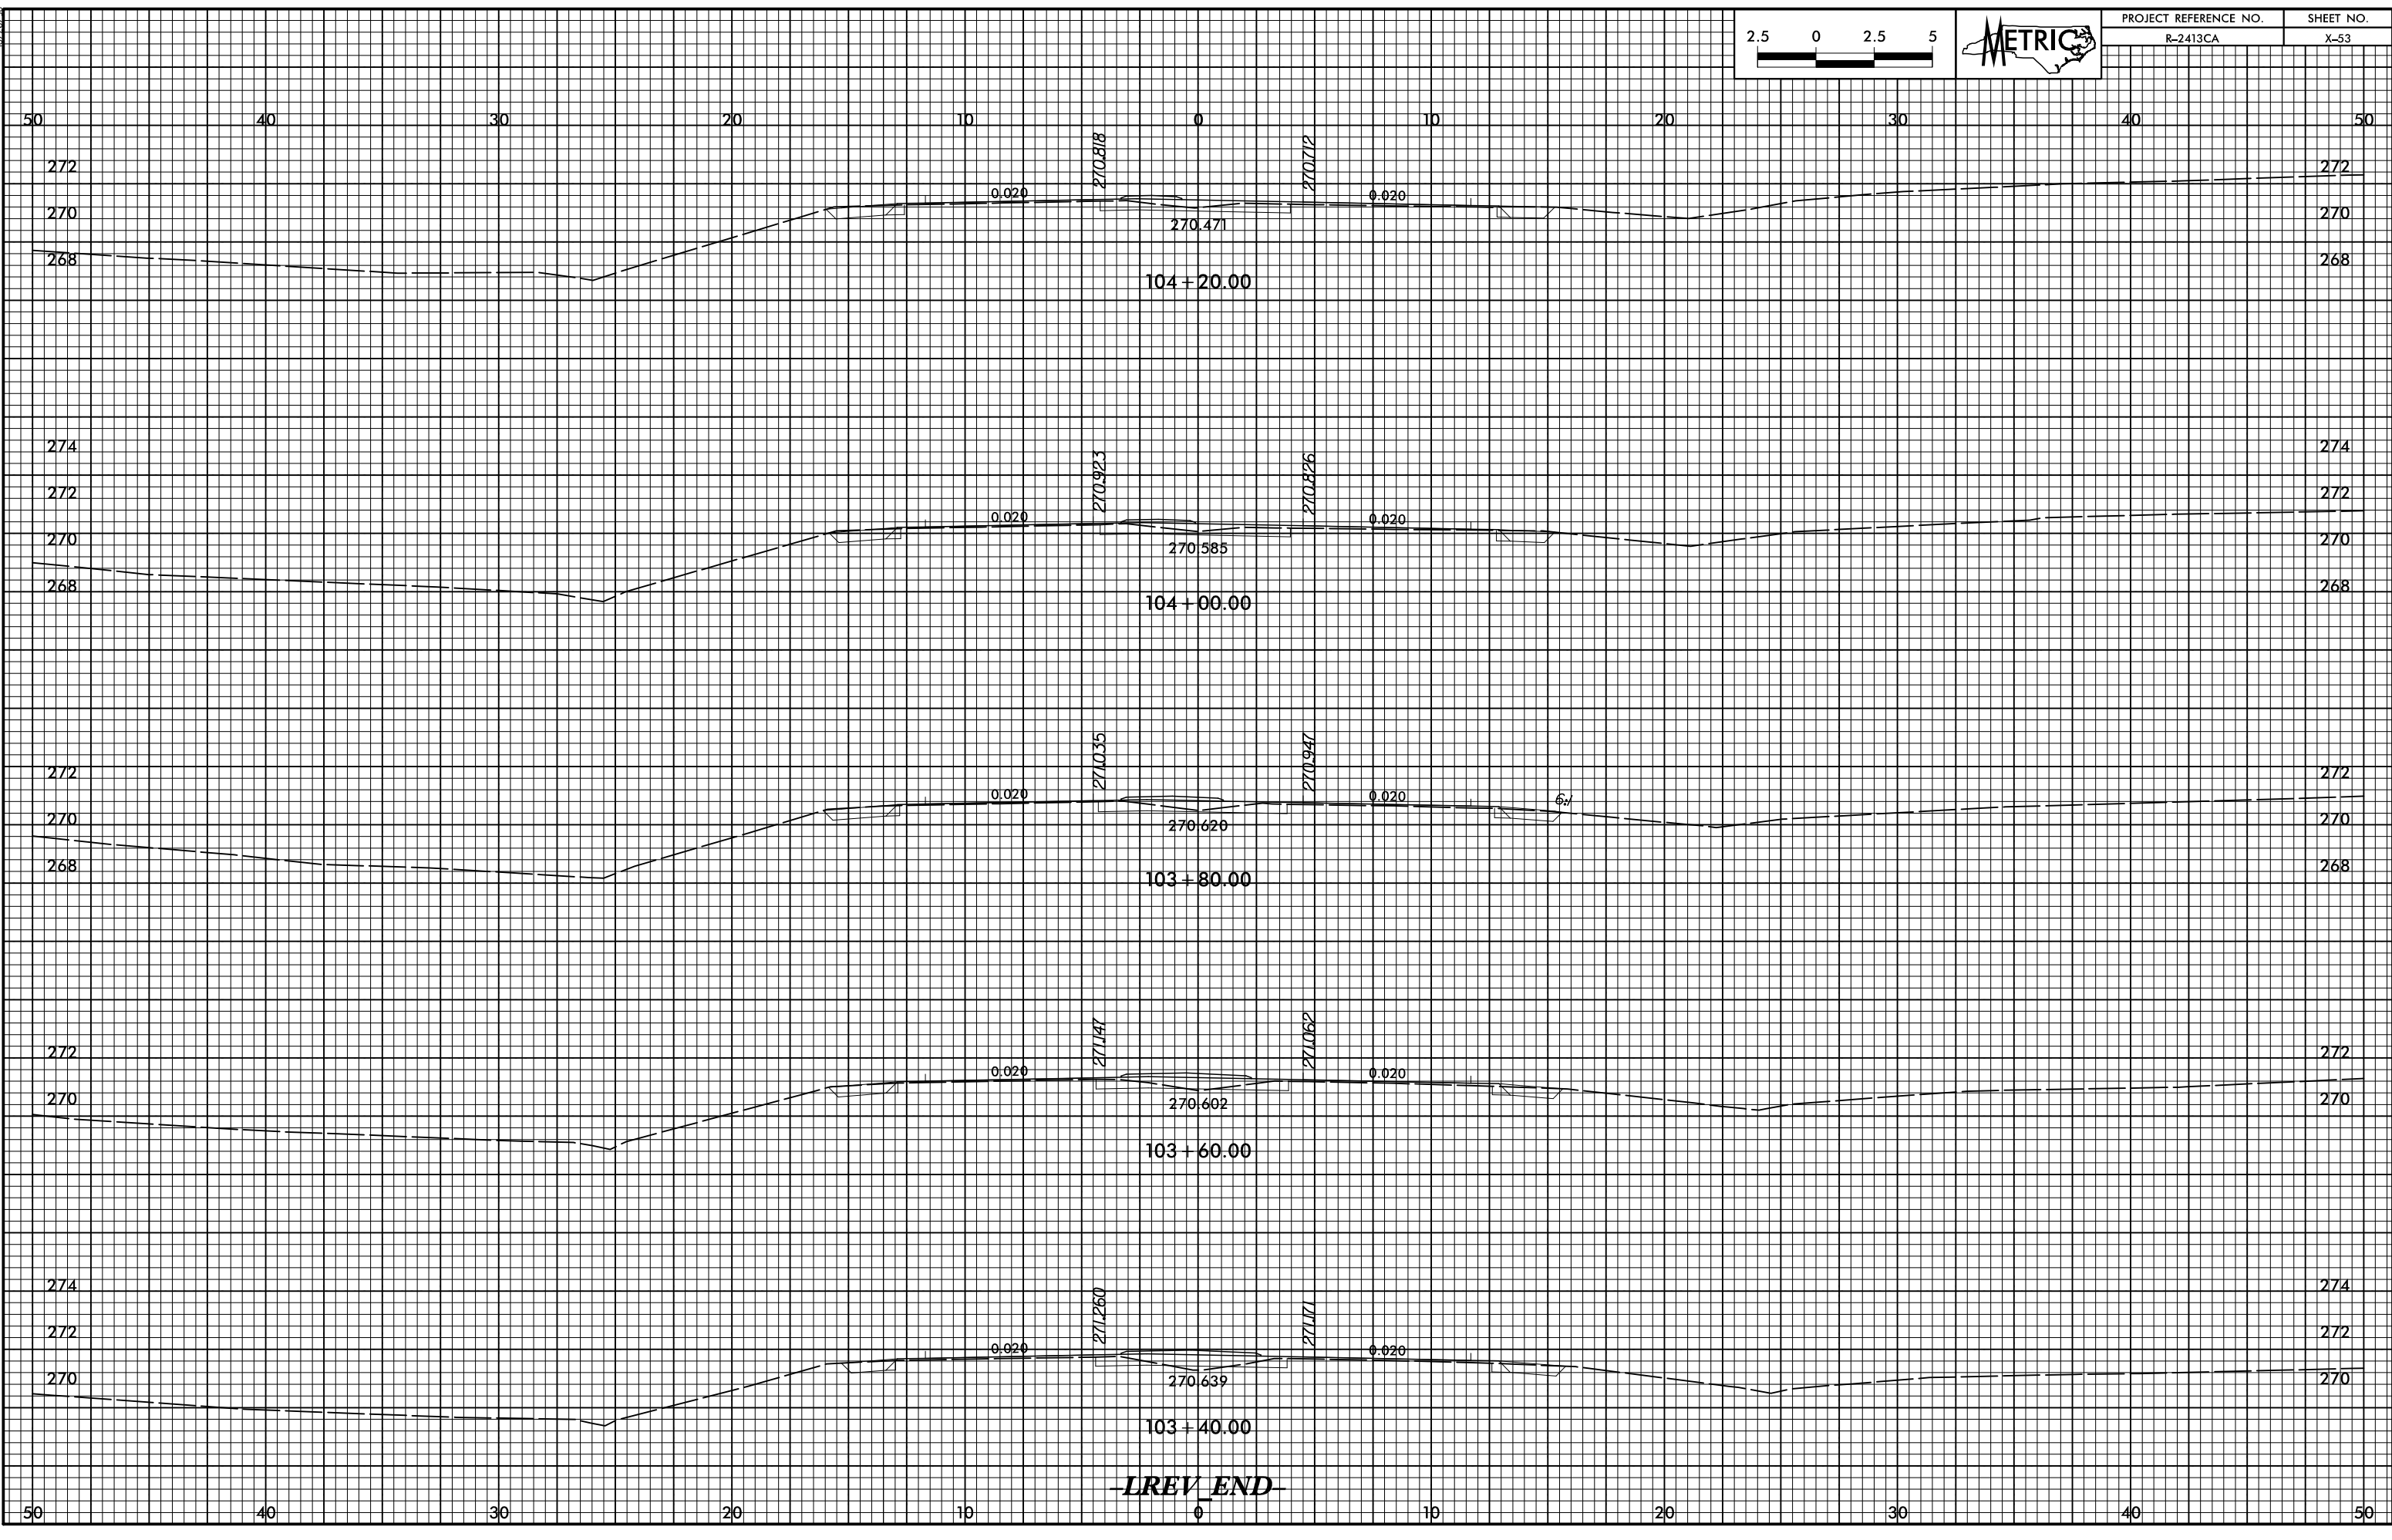

LREV END