

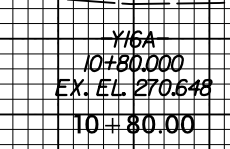
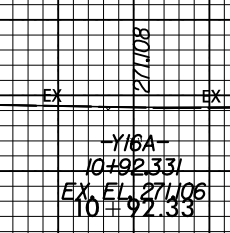


02/16/08
2/16/08
R-2413CA_rdy.rpt_116.dgn
CA ENGINEERING, INC.

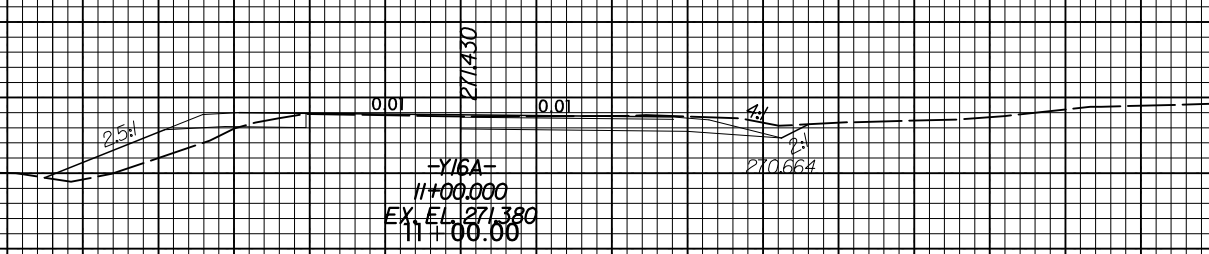

PROJECT REFERENCE NO.	SHEET NO.
R-2413CA	X-61

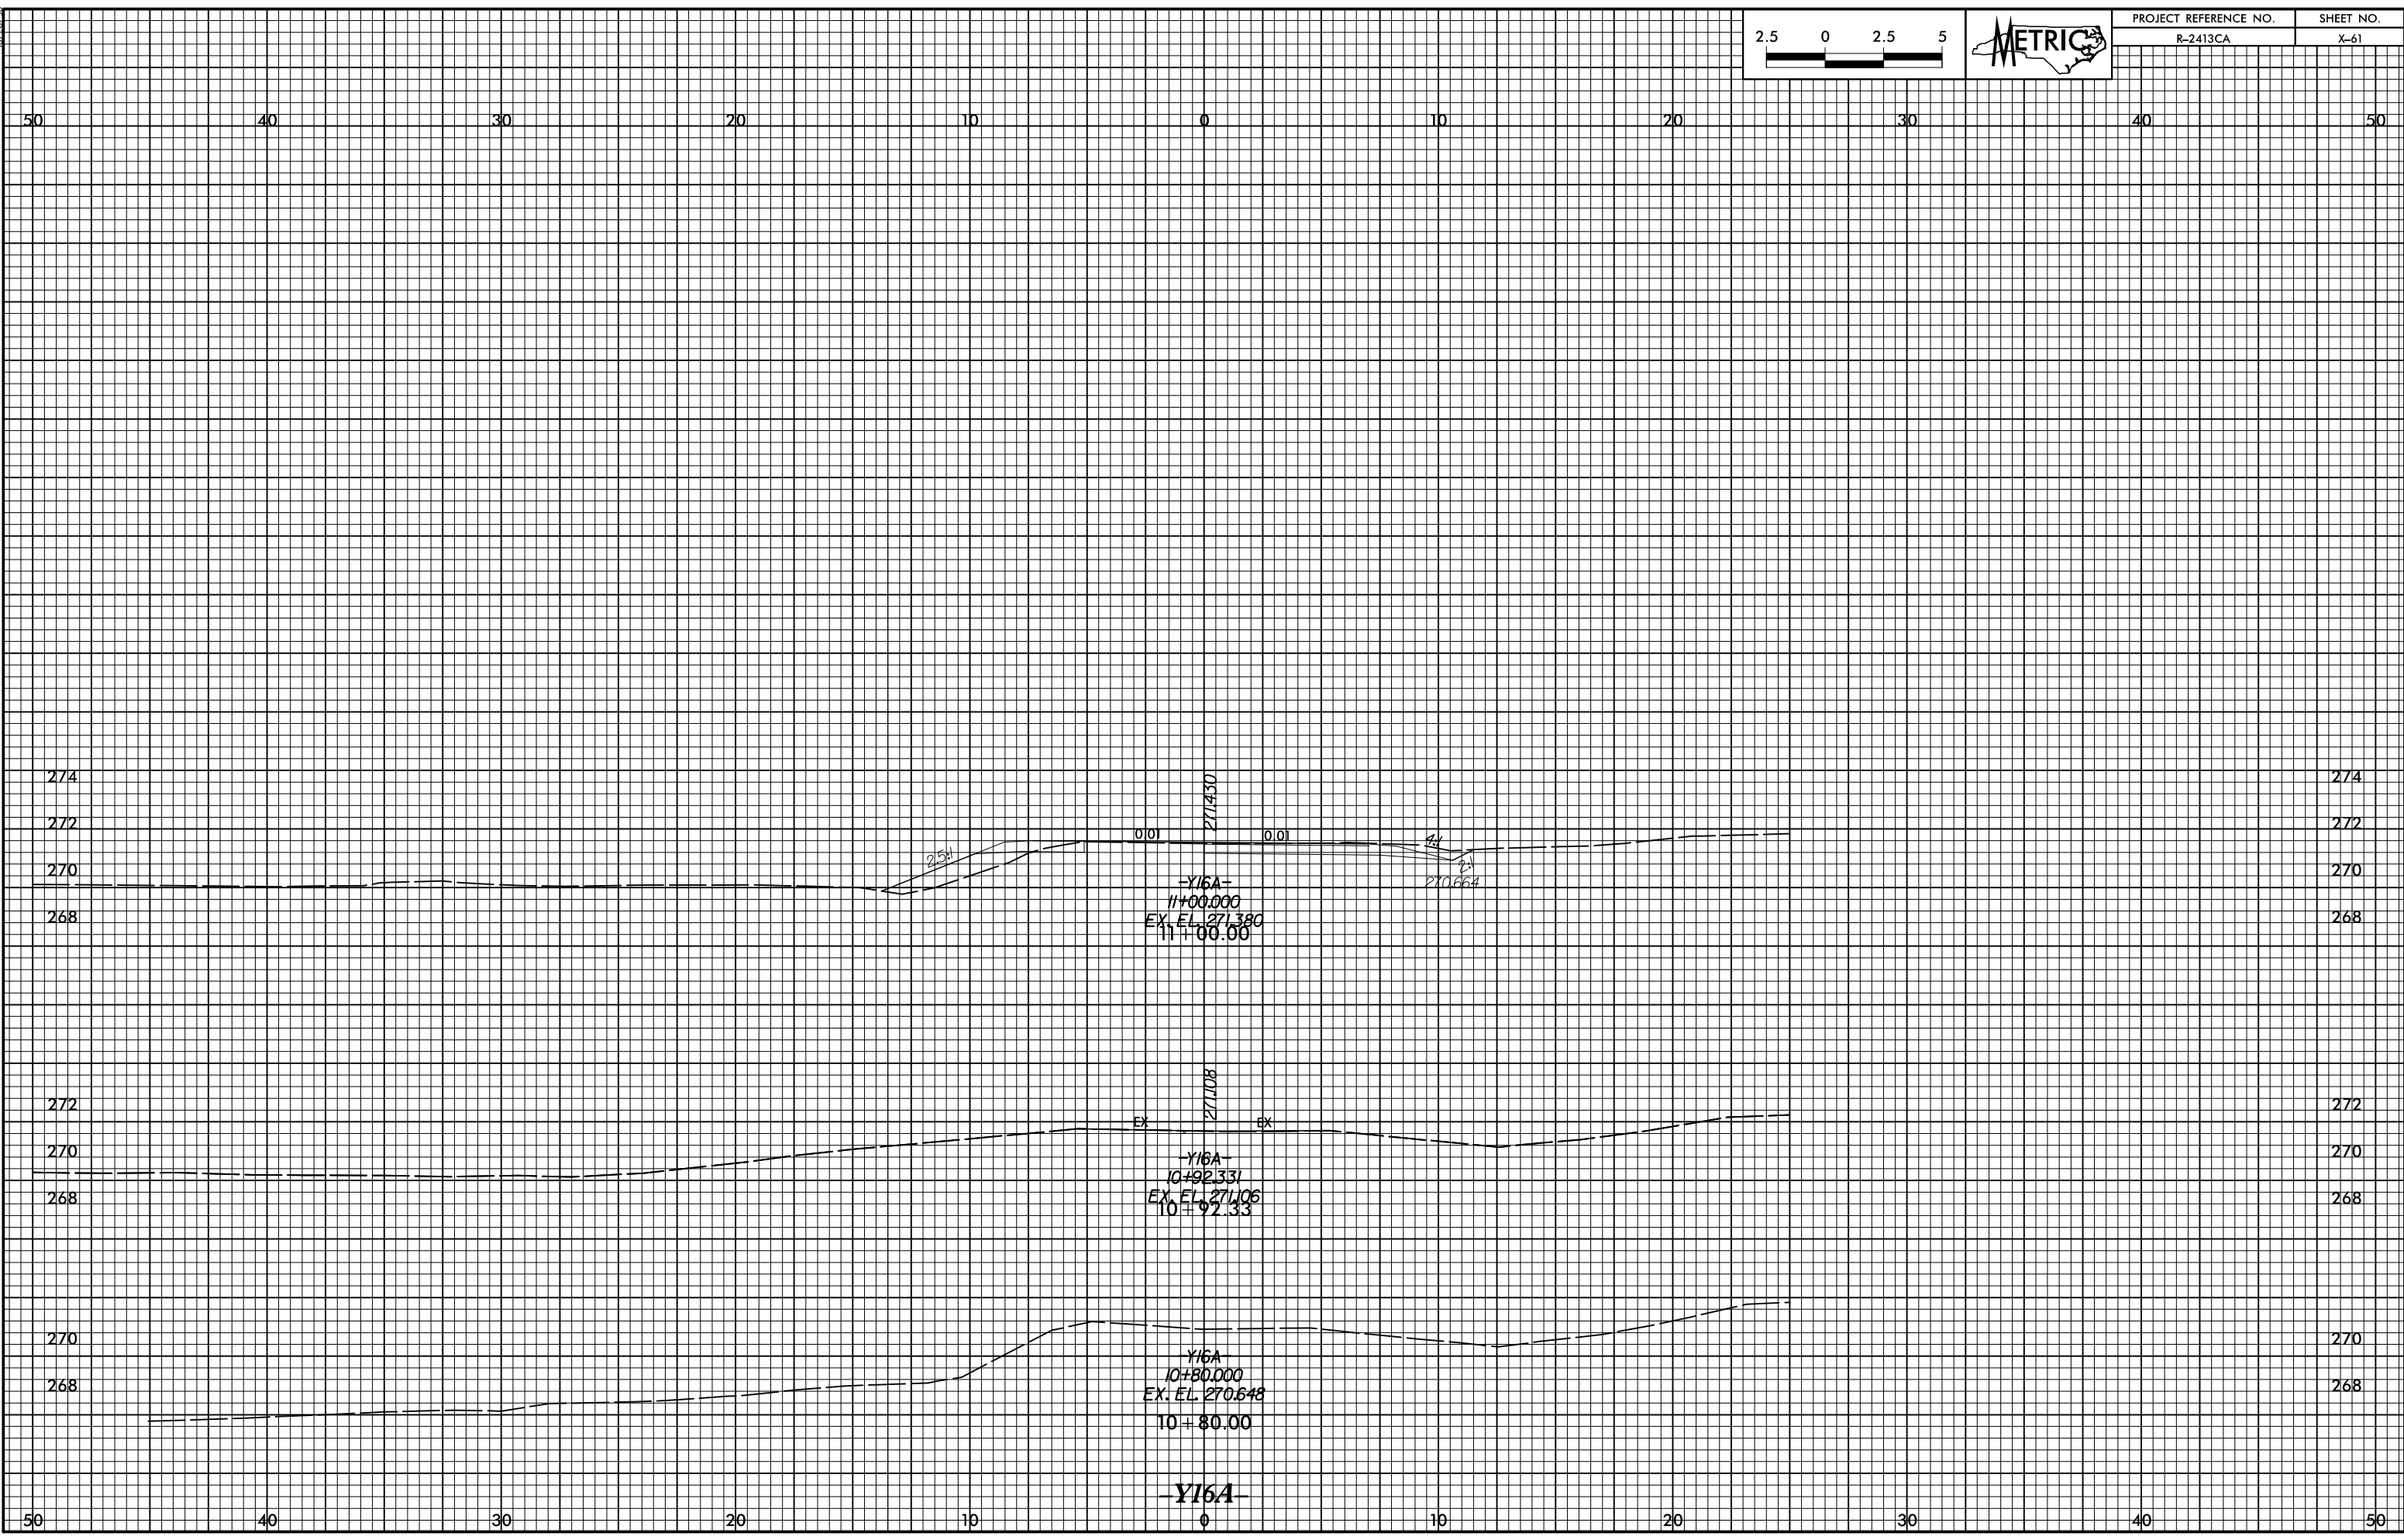

-Y16A-