


07/25/08



PROJECT REFERENCE NO.	SHEET NO.
R-2413CA	X-63

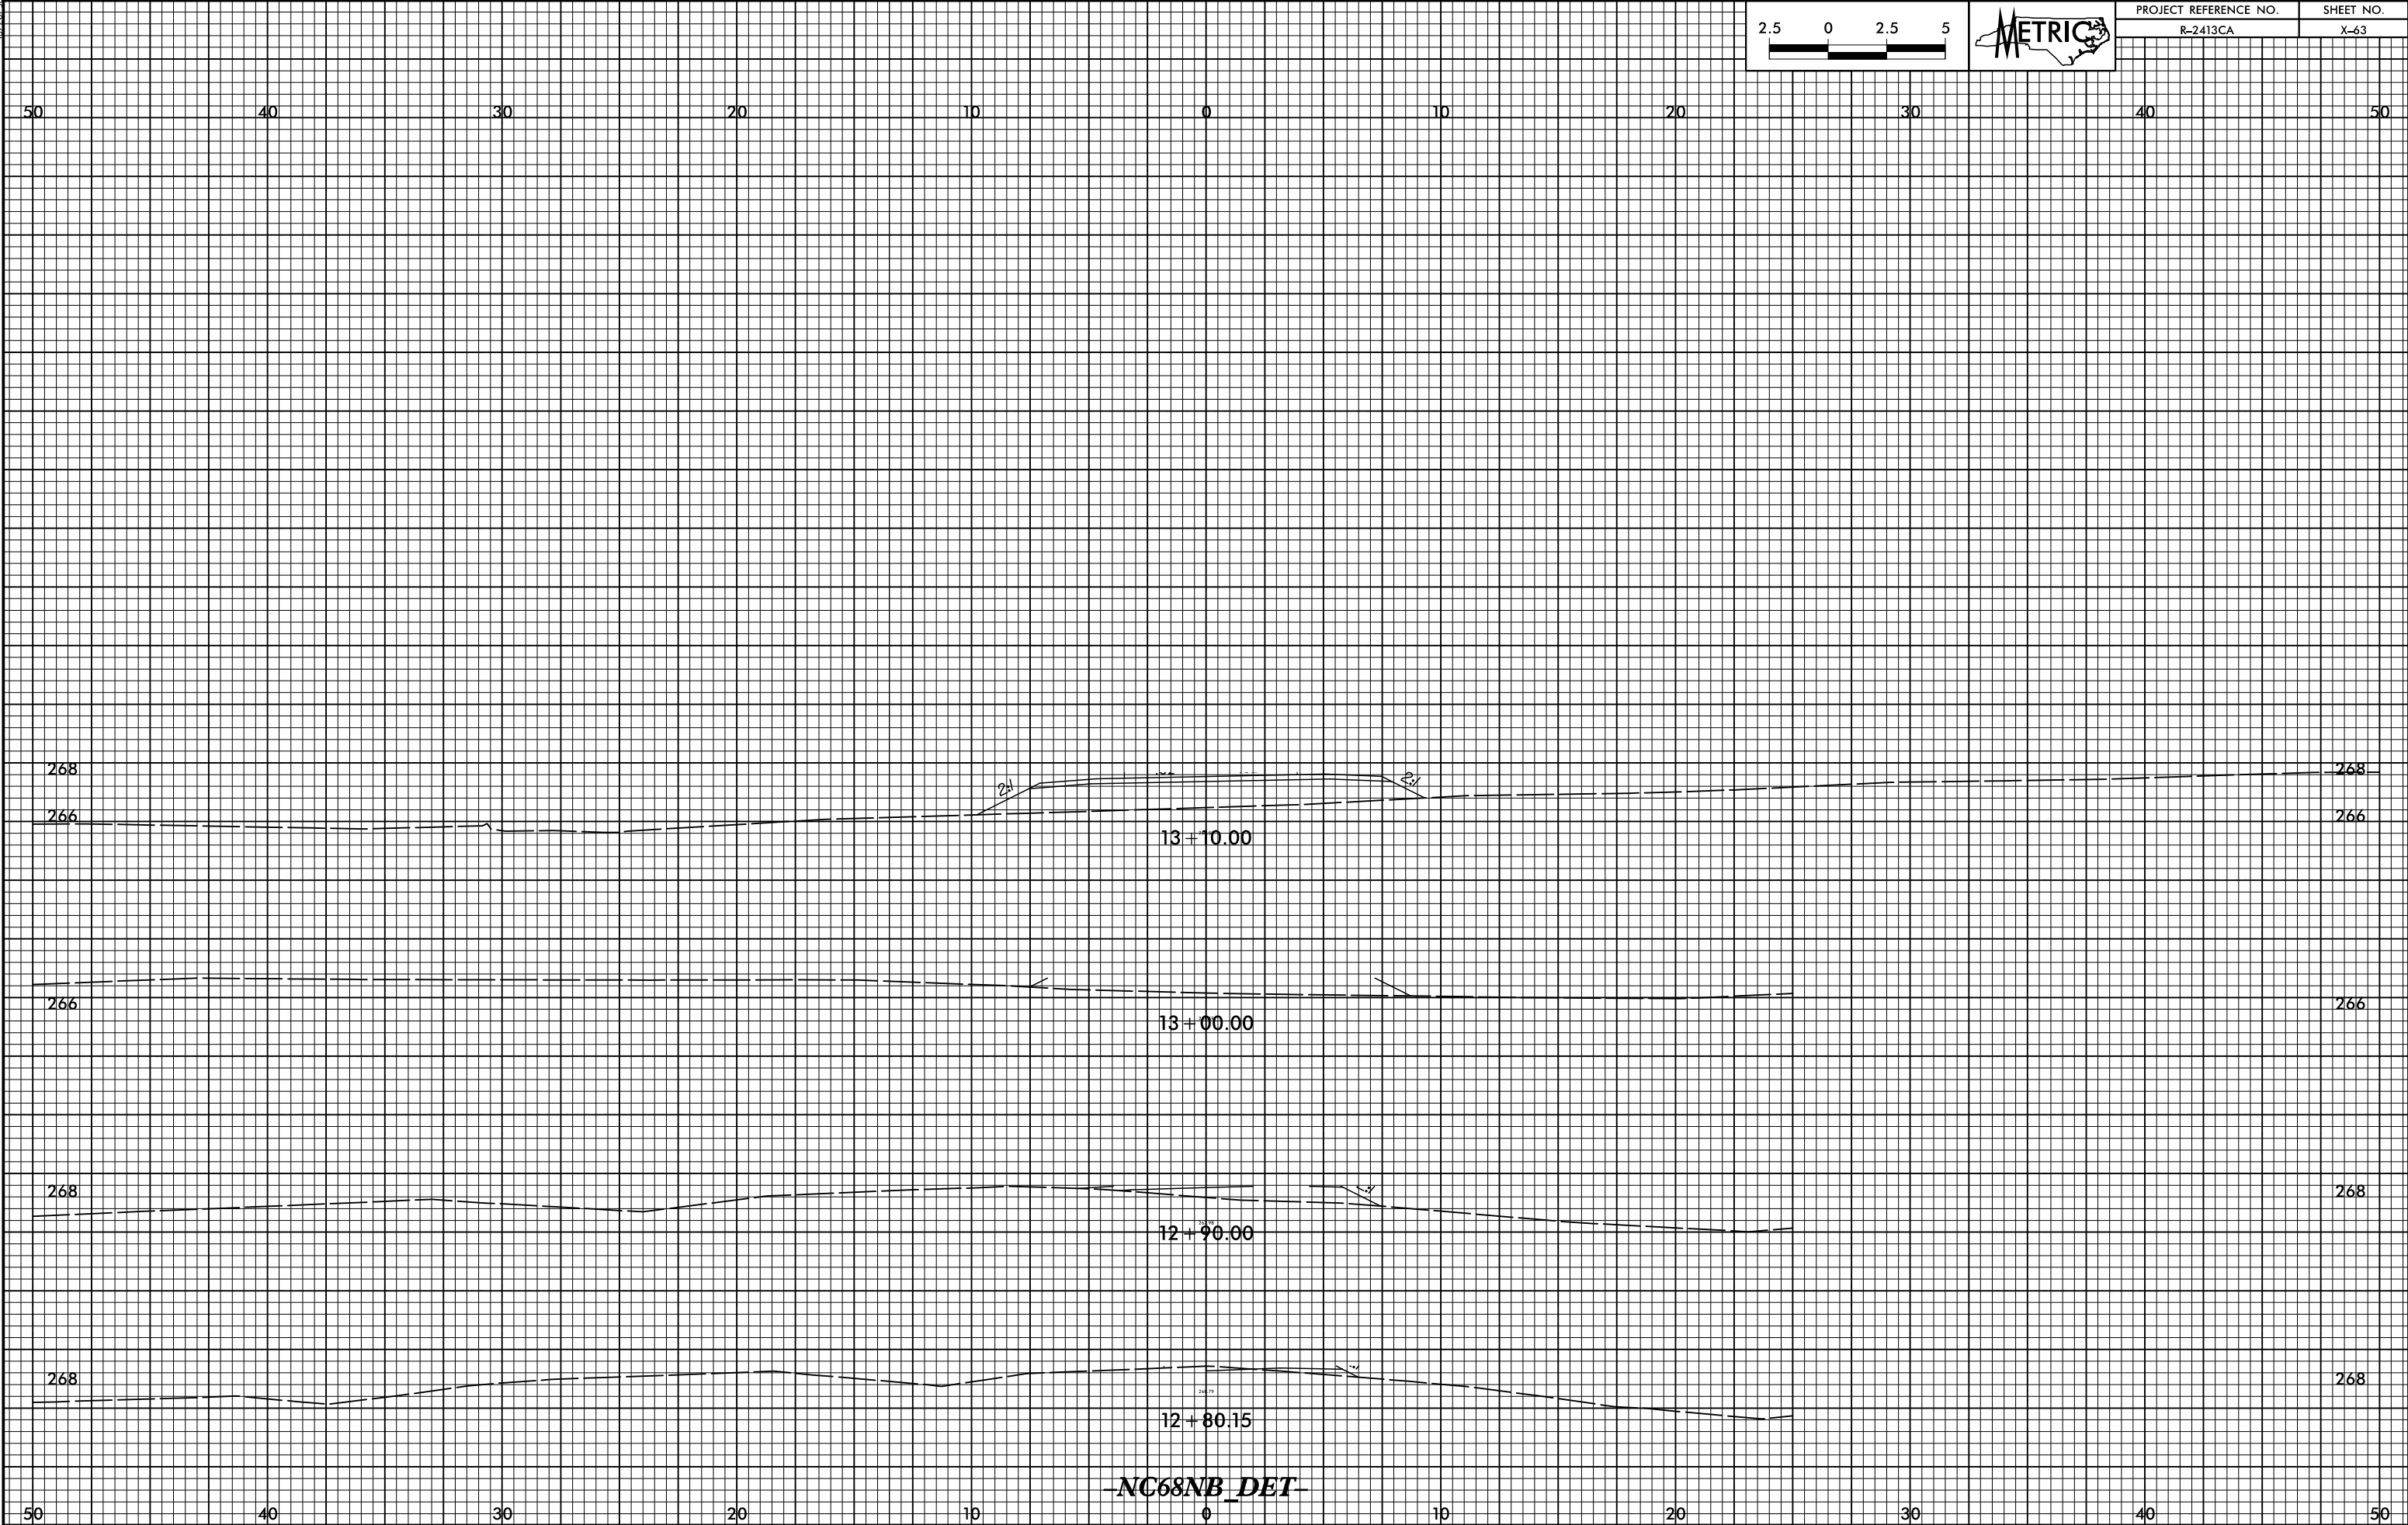

R:\Projects\2413\2413CA\2413CA.dwg, xpl.nc68nb.dwg