


00/26.08  
R:\Projects\2012\1302\1302A\1302A.dwg, xpl.nc68sb.dwg



PROJECT REFERENCE NO.	SHEET NO.
R-2413CA	X-64

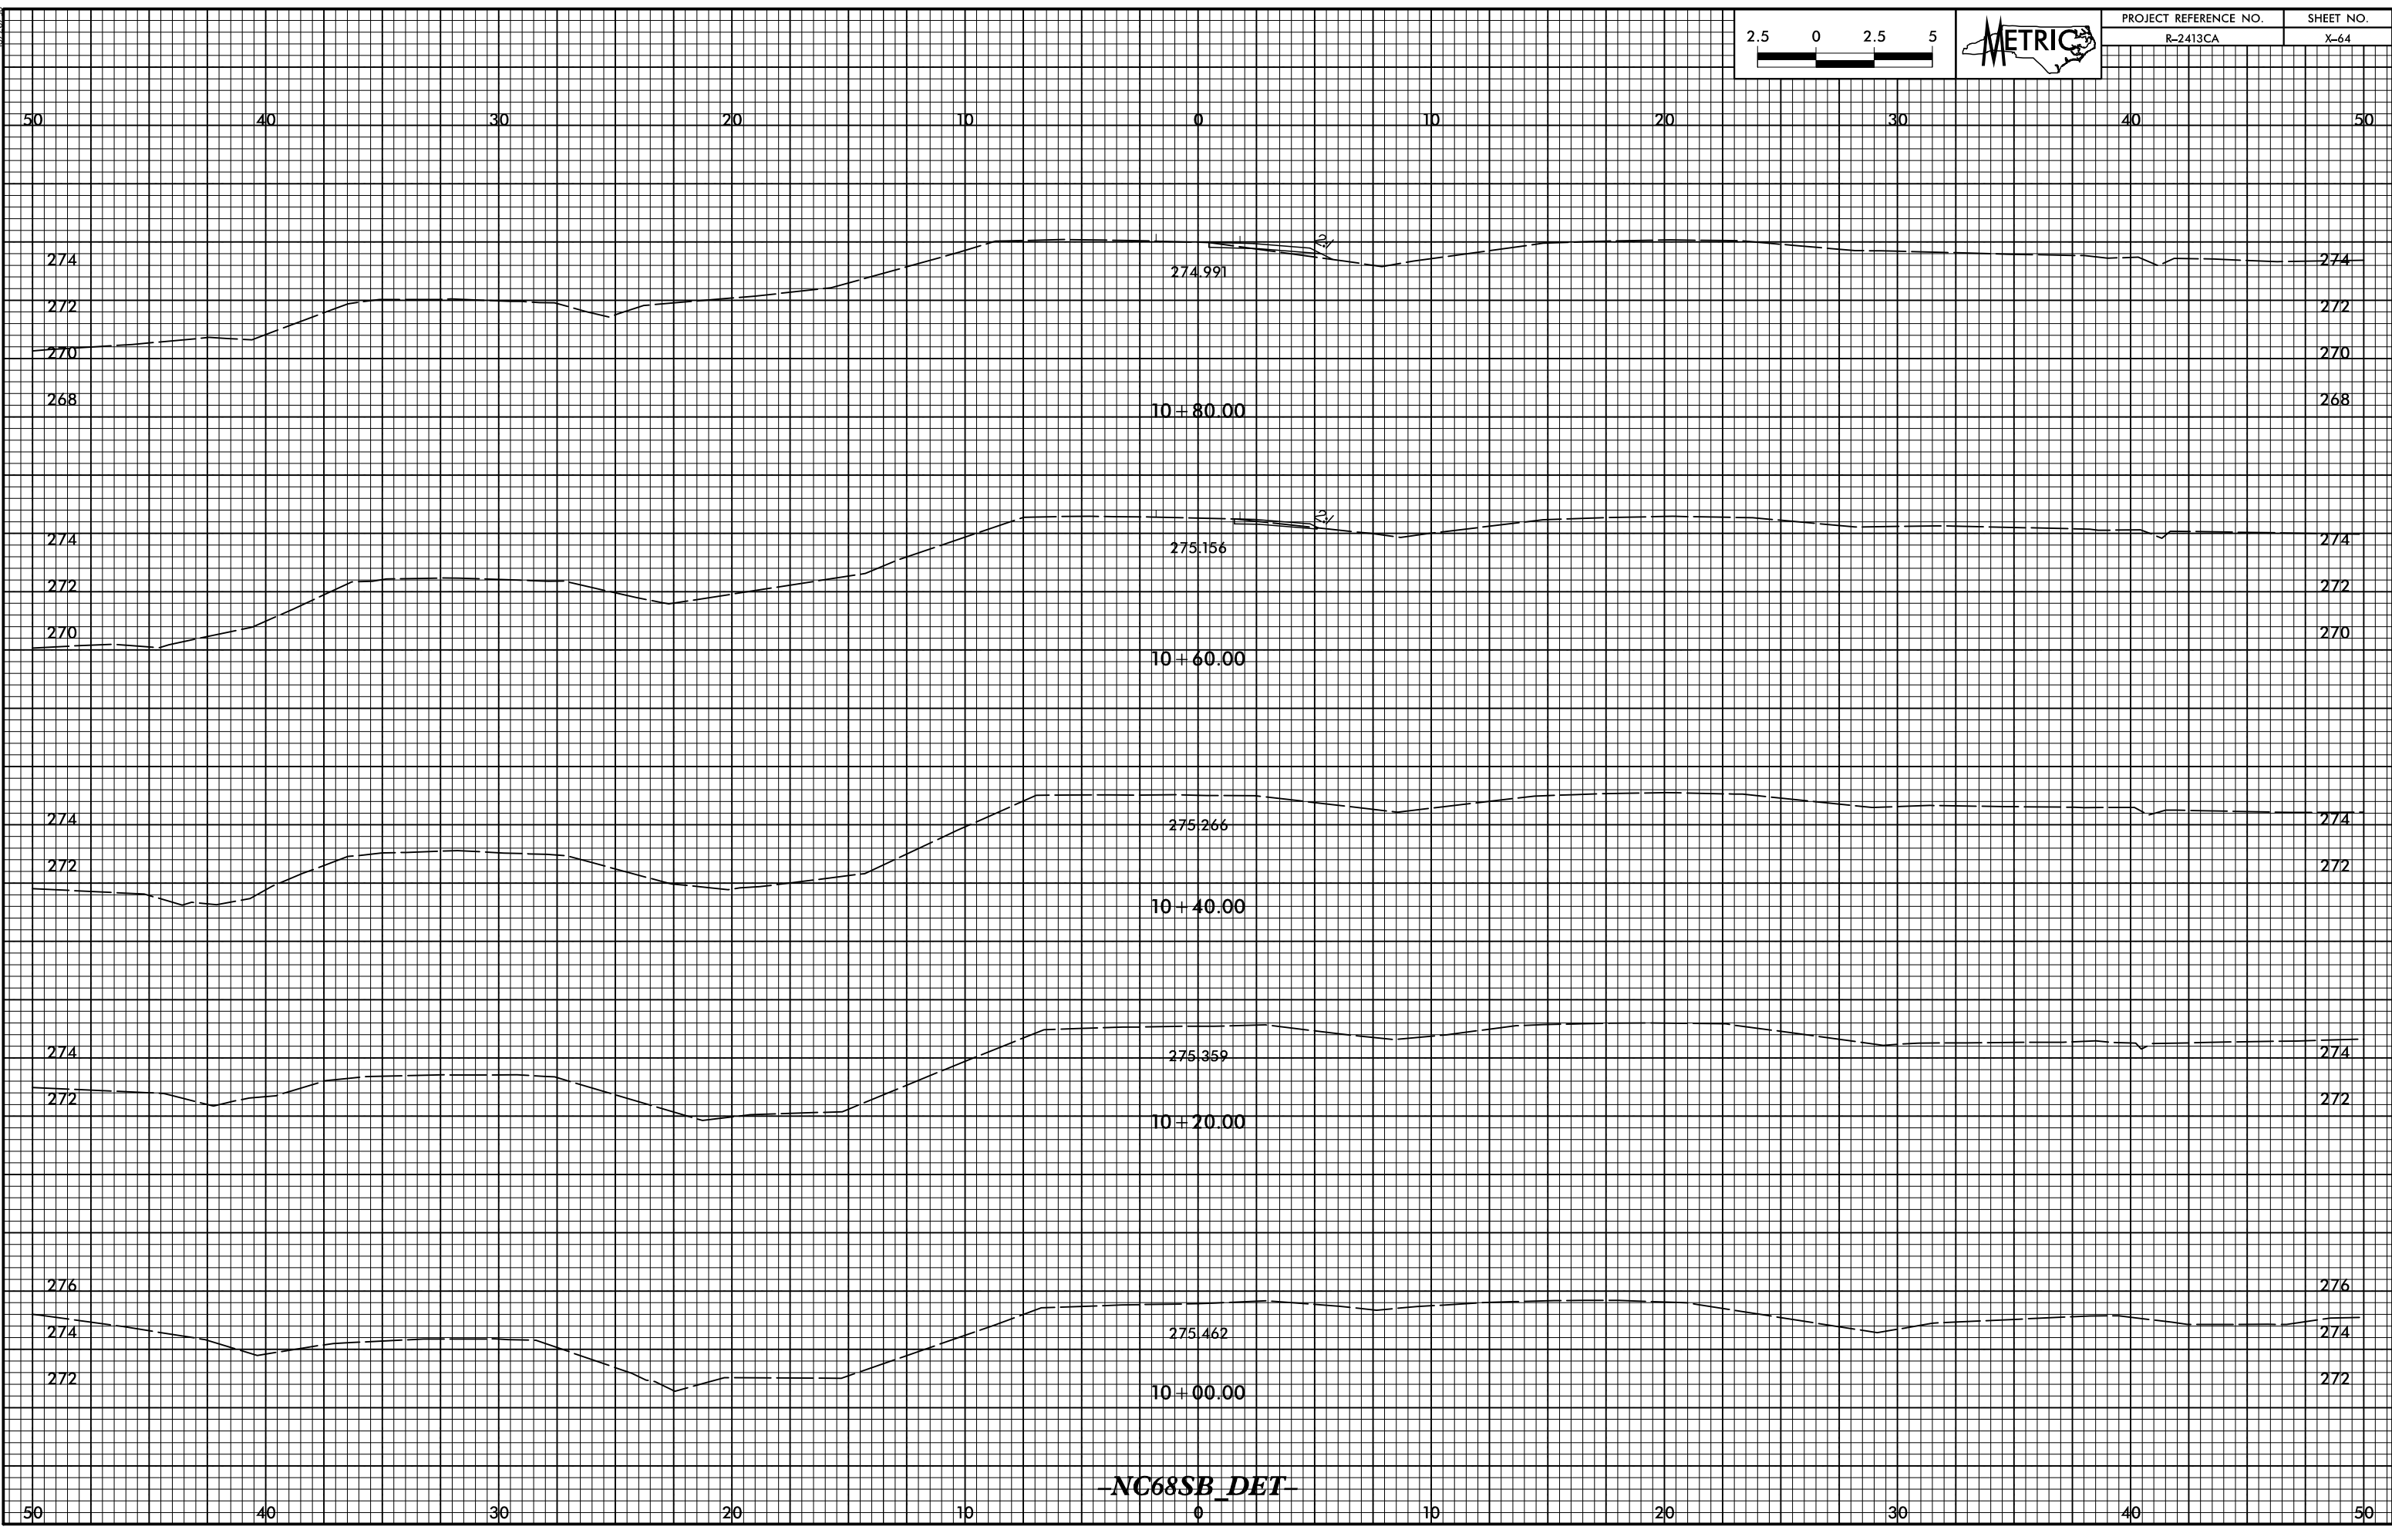

**NC68SB\_DET**