


* TIE TO #13 D1 BARS FROM END BENT CAP

PLAN OF END BENT WALLS

PROJECT NO. R-2413CA
 ROCKINGHAM COUNTY
 STATION: 90+64.493 -LREV_SB-
 SHEET 2 OF 5

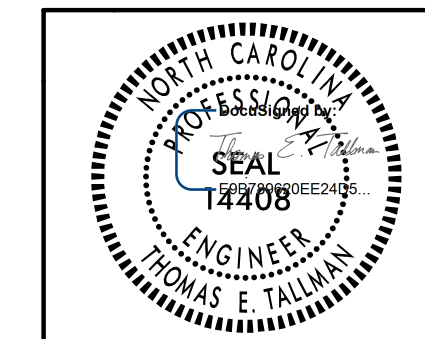

STATE OF NORTH CAROLINA
 DEPARTMENT OF TRANSPORTATION
 RALEIGH
 SUPERSTRUCTURE
 PLAN OF SPAN
 DETAILS

REVISIONS						SHEET NO.
NO.	BY:	DATE:	NO.	BY:	DATE:	S01-8
1			3			TOTAL SHEETS
2			4			28

2/20/2015 10:58:58 AM C:\Users\Tallman\Documents\Projects\R2413C\sd.ps_02.dgn
 T. E. Tallman
 ECA Engineering, Inc.

DRAWN BY: D. H. CARTER DATE: FEB 2015
 CHECKED BY: T. E. TALLMAN DATE: FEB 2015
 DESIGN ENGINEER OF RECORD: T. E. TALLMAN DATE: FEB 2015



5121 Kingdom Way, Suite 100 Raleigh, NC 27607
 NC License No. P09298