


SPAN A

PLAN OF TOP OF SLAB "B" BAR LAYOUT

PROJECT NO. R-2413CA
ROCKINGHAM COUNTY
 STATION: 90+64.493 -LREV.-SB-
 SHEET 3 OF 5

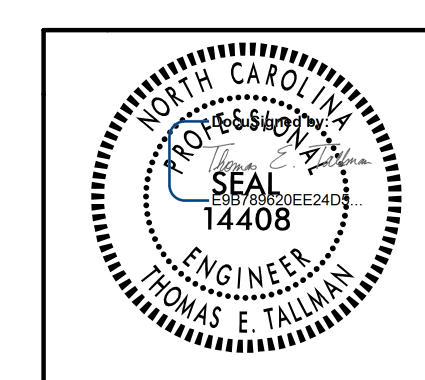

STATE OF NORTH CAROLINA
 DEPARTMENT OF TRANSPORTATION
 RALEIGH
 SUPERSTRUCTURE
 "B" BAR LAYOUT

REVISIONS						SHEET NO.
NO.	BY:	DATE:	NO.	BY:	DATE:	S01-9
1			3			TOTAL SHEETS
2			4			28



2/20/2015 10:53 AM C:\Users\pep\Documents\Projects\SS\R2413C.sd.ps_03.dgn
 TCA Engineer.rtg

DRAWN BY: D. H. CARTER DATE: FEB 2015
 CHECKED BY: T. E. TALLMAN DATE: FEB 2015
 DESIGN ENGINEER OF RECORD: T. E. TALLMAN DATE: FEB 2015

5121 Kingdom Way, Suite 100 Raleigh, NC 27607
 NC License No. P-09298