




TYPICAL SECTION NO. 1
MAP NO.1 NC 8
MAP NO.2 SR 1136 VOLUNTEER RD.
MAP NO.3 SR 1157 HIGH BRIDGE RD.

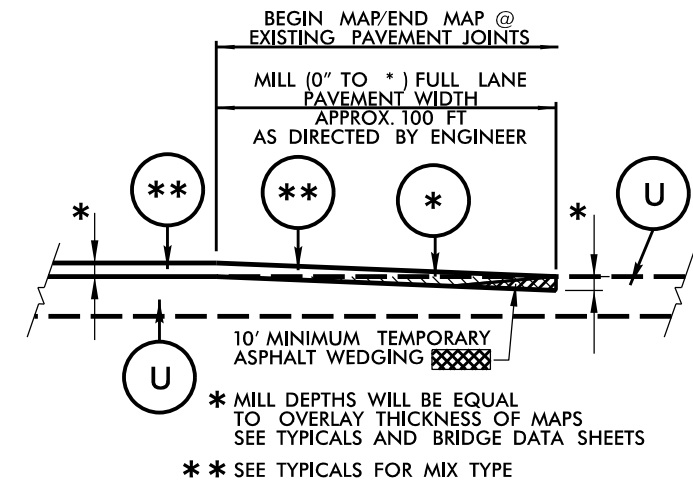

INCIDENTAL TIE-IN MILLING DETAIL

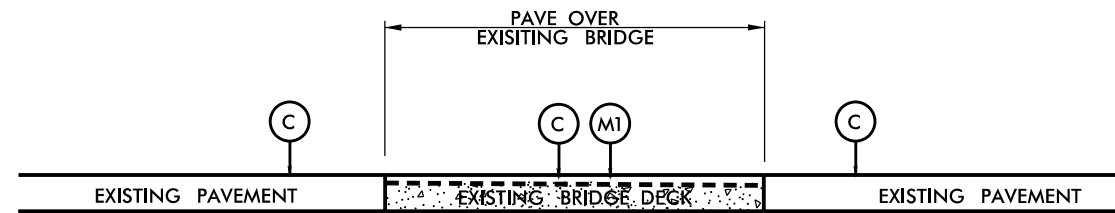

PAVE OVER EXISTING BRIDGE DECK
Volunteer Rd SR 1136
 (SEE BRIDGE DATA SHEET)

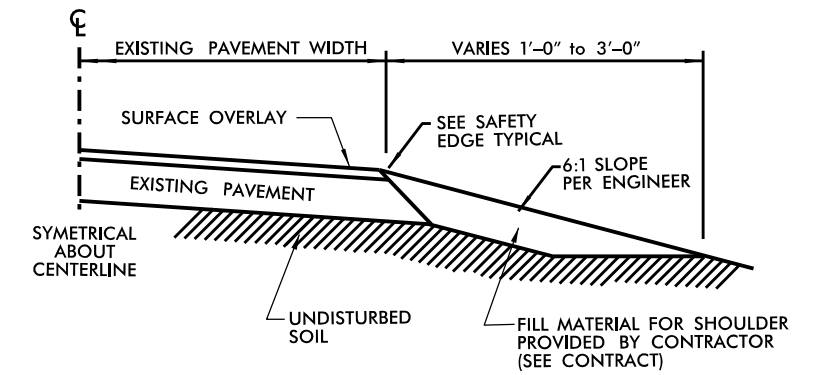

SHOULDER RECONSTRUCTION

PAVEMENT SCHEDULE	
C	PROP. APPROX. 1½" ASPHALT CONCRETE SURFACE COURSE, TYPE S9.5B, TO BE APPLIED AT AN AVERAGE RATE OF 168 LBS PER SQ YD
M	INCIDENTAL MILLING
M1	MILL ASPHALT PAVEMENT, 1½" DEPTH
S	SHOULDER RECONSTRUCTION (SEE DETAIL)
U	EXISTING PAVEMENT