

# PHASING

**PHASE II CONTINUED**

**STEP 2**

USING RSD 1101.02, SHEET 3 OF 15, TEMPORARILY CLOSE THE LEFT LANE OF -L- (OWEN DRIVE) FROM THE SIGNALIZED INTERSECTION OF -Y2- (VILLAGE DRIVE) TO THE INTERSECTION OF BORDEAUX PARK DRIVE AND CONSTRUCT THE PROPOSED MEDIAN CURB & GUTTER AND RAISED MONOLITHIC MEDIANS AND ASSOCIATED DRAINAGE IN THE SAME MANNER AS STEP 1 (SEE SHEETS TMP-15 THRU TMP-17).

**STEP 3**

USING RSD 1101.02, SHEET 3 OF 15, TEMPORARILY CLOSE THE LEFT LANE OF -L- (OWEN DRIVE) FROM THE INTERSECTION OF BORDEAUX PARK DRIVE TO THE SIGNALIZED INTERSECTION OF -Y5- (CUMBERLAND ROAD) AND CONSTRUCT THE PROPOSED MEDIAN CURB & GUTTER AND RAISED MONOLITHIC MEDIANS AND ASSOCIATED DRAINAGE IN THE SAME MANNER AS STEP 1 (SEE SHEETS TMP-18 THRU TMP-21).

**STEP 4**

USING RSD 1101.02, SHEET 3 OF 15, TEMPORARILY CLOSE THE LEFT LANE OF -L- (OWEN DRIVE) FROM THE SIGNALIZED INTERSECTION OF -Y5- (CUMBERLAND ROAD) TO THE SIGNALIZED INTERSECTION OF -Y6- (CAMDEN ROAD) AND CONSTRUCT THE PROPOSED MEDIAN CURB & GUTTER AND RAISED MONOLITHIC MEDIANS AND ASSOCIATED DRAINAGE IN THE SAME MANNER AS STEP 1 (SEE SHEETS TMP-22 THRU TMP-25).

**STEP 5**

USING RSD 1101.02, SHEET 3 OF 15, TEMPORARILY CLOSE THE LEFT LANE OF -L- (OWEN DRIVE) FROM THE SIGNALIZED INTERSECTION OF -Y6- (CAMDEN ROAD) TO THE SIGNALIZED INTERSECTION OF -Y8- (US HIGHWAY 301) AND CONSTRUCT THE PROPOSED MEDIAN CURB & GUTTER AND RAISED MONOLITHIC MEDIANS AND ASSOCIATED DRAINAGE IN THE SAME MANNER AS STEP 1 (SEE SHEETS TMP-26 THRU TMP-28).

**STEP 6**

USING RSD 1101.02, SHEETS 2, 3 AND 7 OF 15 AND LAW ENFORCEMENT WHEN NECESSARY MILL OUTSIDE LANE OF -L- (OWEN DRIVE), MILL 200 FEET OF THE BRIDGE APPROACHES A DEPTH VARYING FROM 0" TO 1" (SEE ROADWAY PLANS FOR MILLING DETAIL). PLACE FINAL LAYER OF SURFACE COURSE AND INSTALL TEMPORARY PAVEMENT MARKINGS (PAINT) AND TEMPORARY MARKERS IN THE PROPOSED FINAL PATTERN (SEE PAVEMENT MARKING PLANS) AND OPEN ALL LANES TO TRAFFIC.


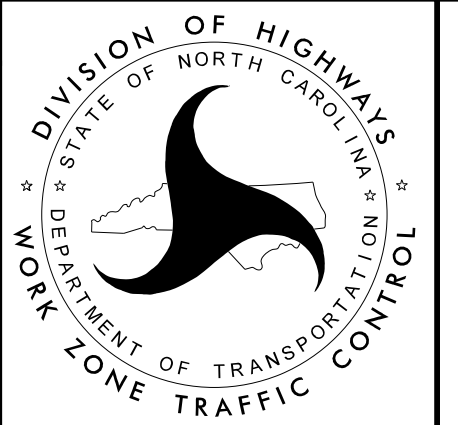
**STEP 7**

USING RSD 1101.02, SHEETS 2, 3 AND 7 OF 15 AND LAW ENFORCEMENT WHEN NECESSARY, PLACE FINAL PAVEMENT MARKINGS AND MARKERS (SEE PAVEMENT MARKING PLANS).

**STEP 8**

REMOVE ALL REMAINING TRAFFIC CONTROL DEVICES.

5/8/2015  
 R:\TrafficControl\TCP\W5514\_TC\_TMP\_03.dgn  
 User:amfngben

APPROVED: _____ DATE: _____				PHASING
-----------------------------	--	---------------------------------------------------------------------------------------	---------------------------------------------------------------------------------------	---------