

LEFT LANE
CLOSED
AHEAD
W20-5 L
48" X 48"


W4-2L
48" X 48"

LEFT LANE
CLOSED
W20-5 L
48" X 48"

4/7/2015
 \\vnb\pro\Raleigh\38286.03 NCDOT W-5514 Owen Drive\NCDOT\TrafficControl\TCP\W5514-1c_tmp_05.dgn
 User:tmthigben

APPROVED: _____ DATE: _____

SEAL

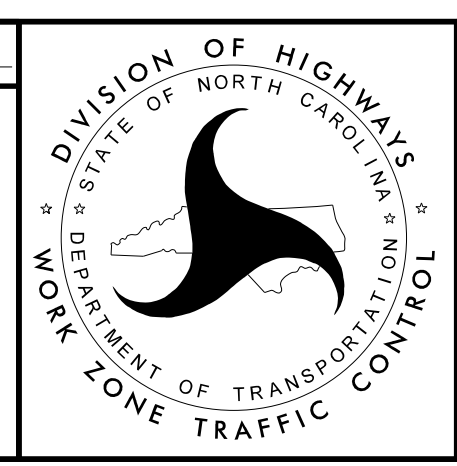

PHASE I
STEP 4A & 4B DETAIL

MATCHLINE SHEET TMP-6
 -L- STA 183+00.00