

MEDIAN CONSTRUCTION  
COMPLETED IN  
PREVIOUS STEP

-L- OWEN DRIVE

-Y2- VILLAGE DRIVE

-L- STA. 136+20 +/-

MATCHLINE SHEET TMP-16  
-L- STA 141+00.00

CLOSE INSIDE THROUGH LANE  
USING RSD 1101.02, SHEET 7 OF 15


-Y3- VILLAGE DRIVE

P2

PQ

4/7/2015  
 \\vnb\pro\raleigh\38286.03 NCD01 W-5514 Owen Drive\NCD01\TrafficControl\TCP\W5514\_tc\_tmp\_15.dgn  
 User:tmthigben

APPROVED: _____	DATE: _____

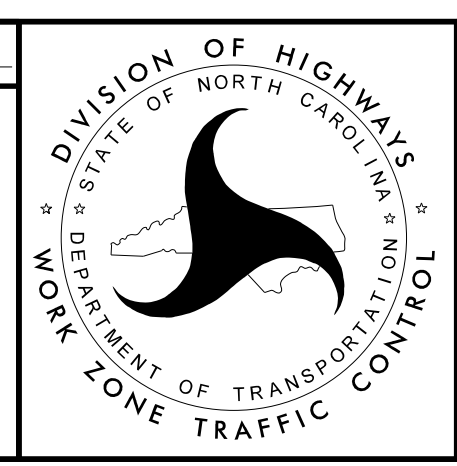

PHASE II STEP 2  
DETAIL