
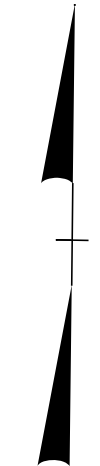



APPROVED: _____
DATE: _____

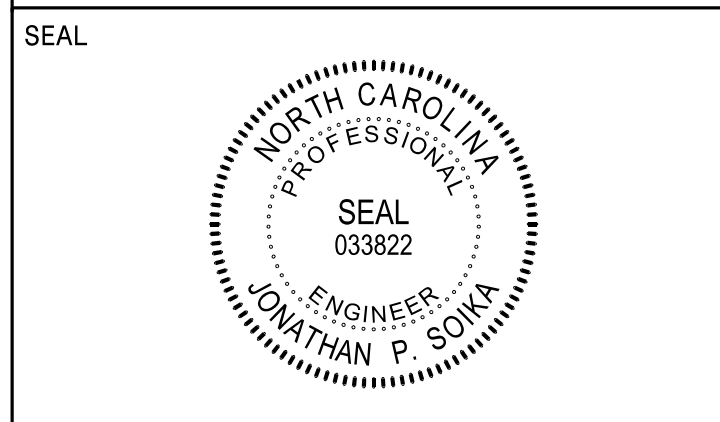

220

215

210

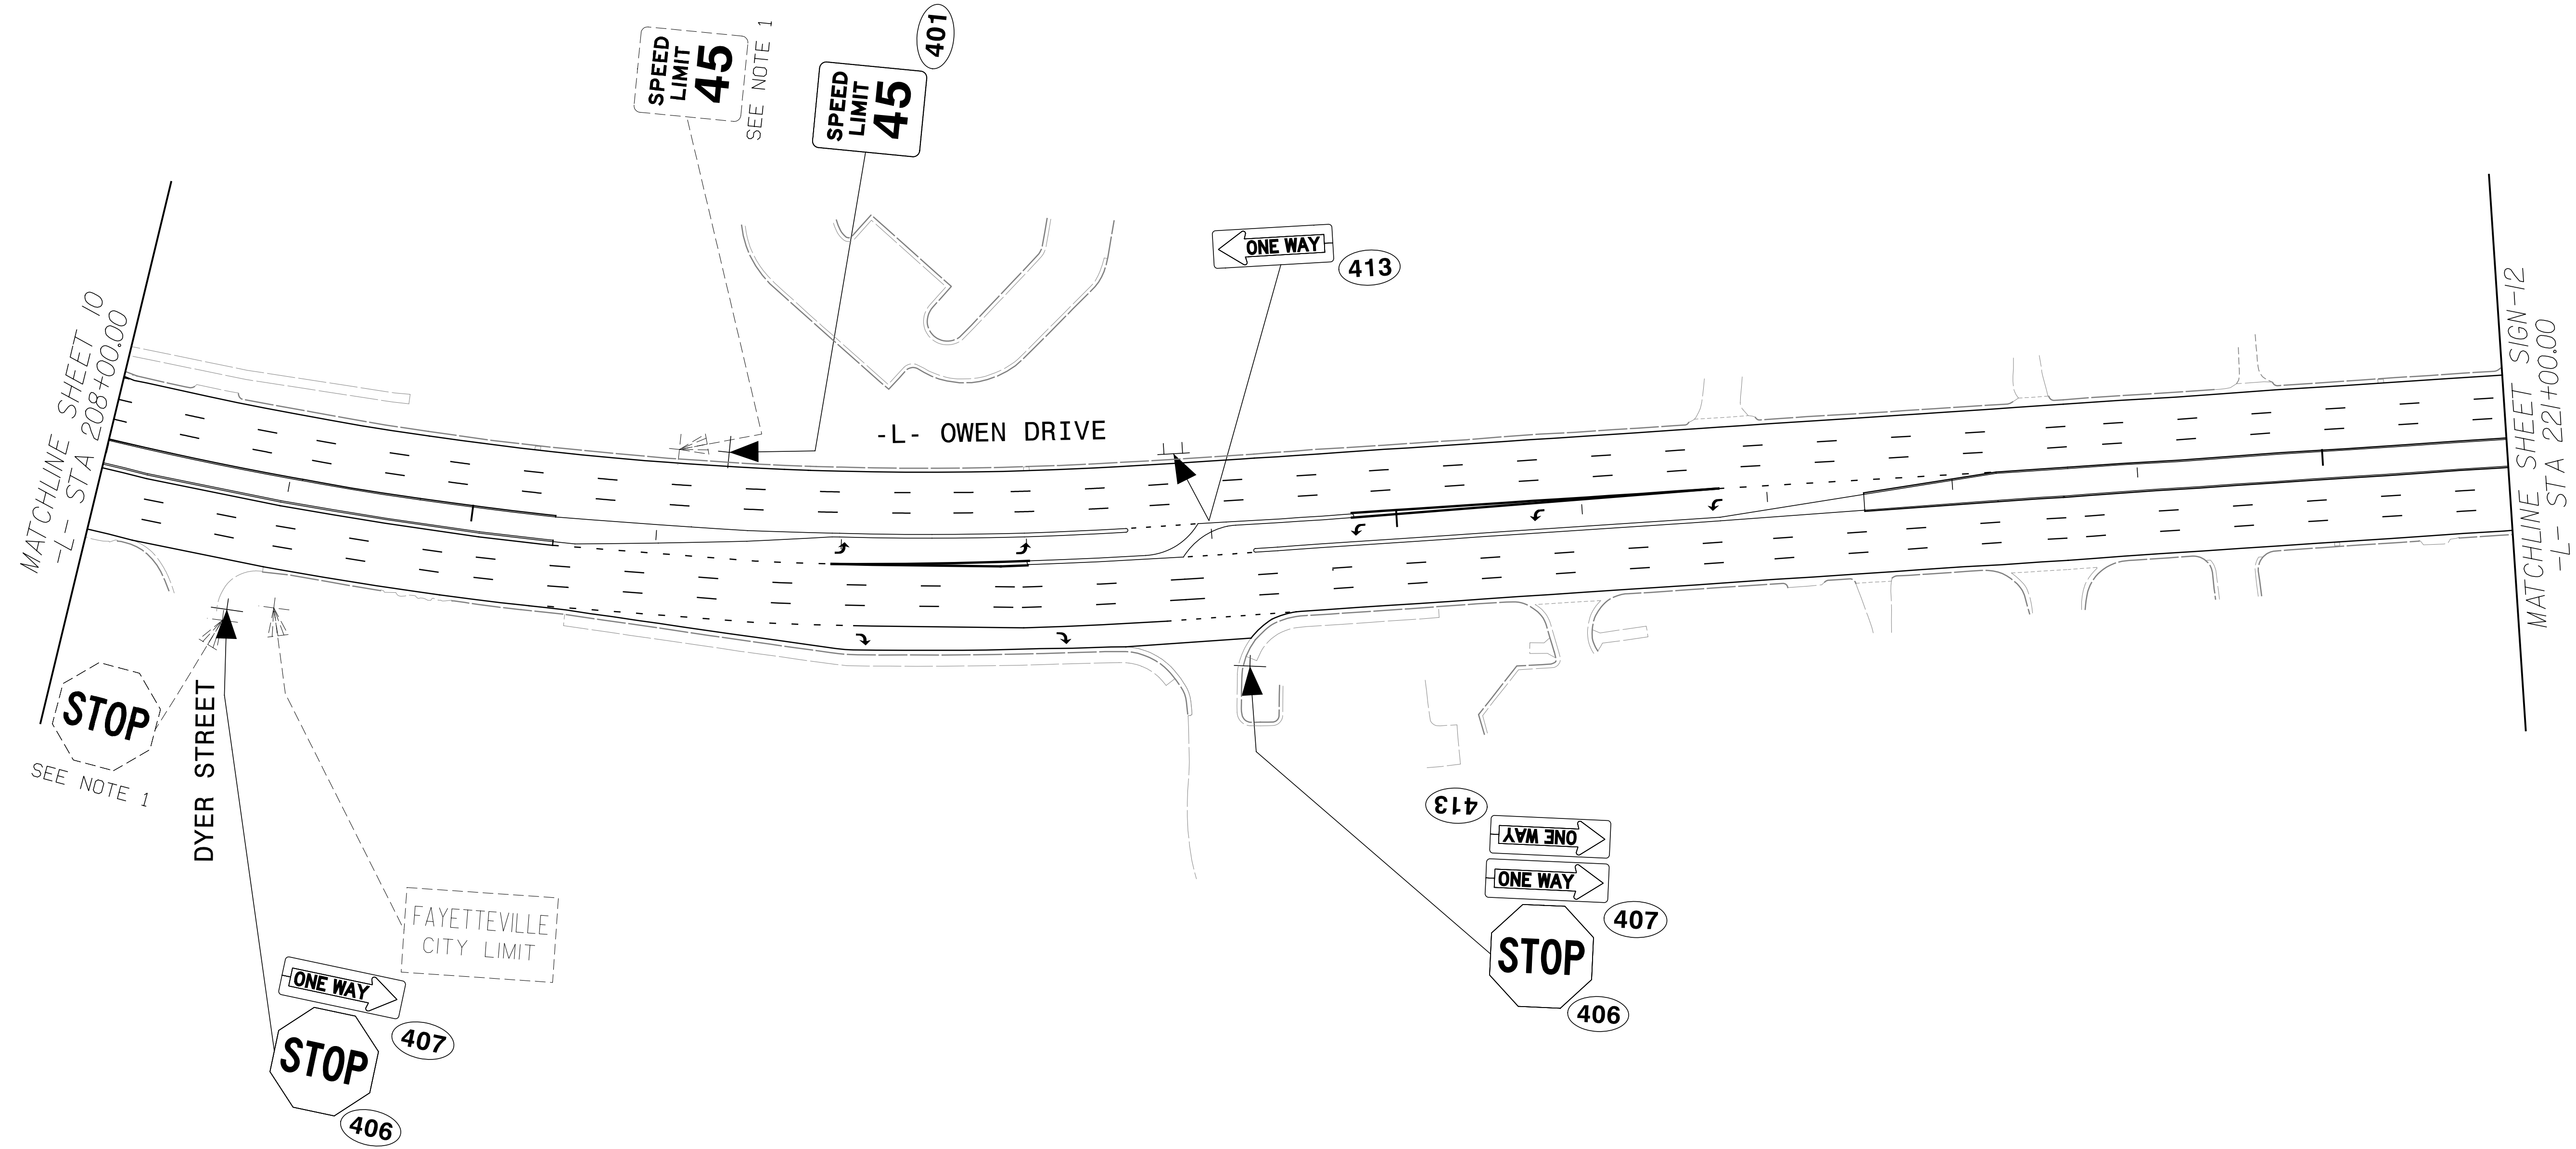

SIGNING DETAIL