

09, 08/95

TIP PROJECT: W-5514





T.I.P. NO.	SHEET NO.
W-5514	UO-1

STATE OF NORTH CAROLINA  
DIVISION OF HIGHWAYS

**UTILITIES BY OTHERS PLANS  
CUMBERLAND COUNTY**

LOCATION: SR 1007 (OWEN DRIVE) FROM WALTER REED ROAD  
TO US 301 / I-95 BUSINESS

TYPE OF WORK: AERIAL & BURIED UTILITIES

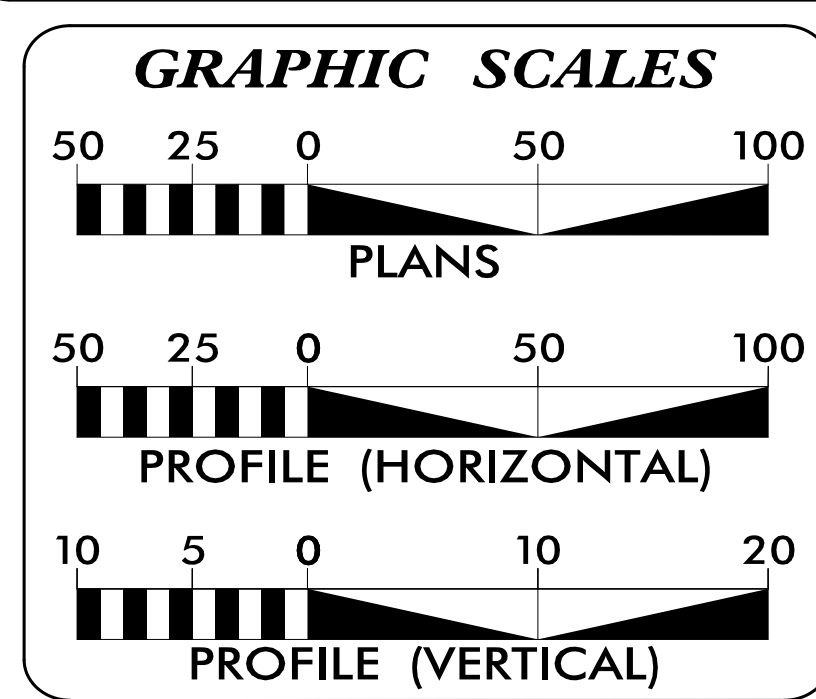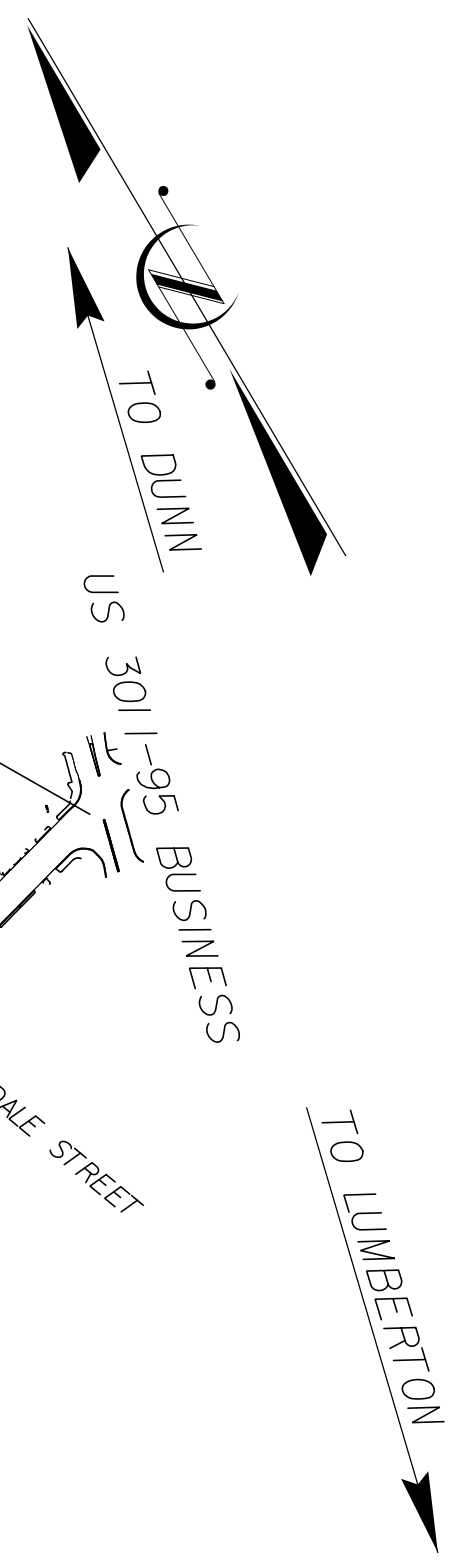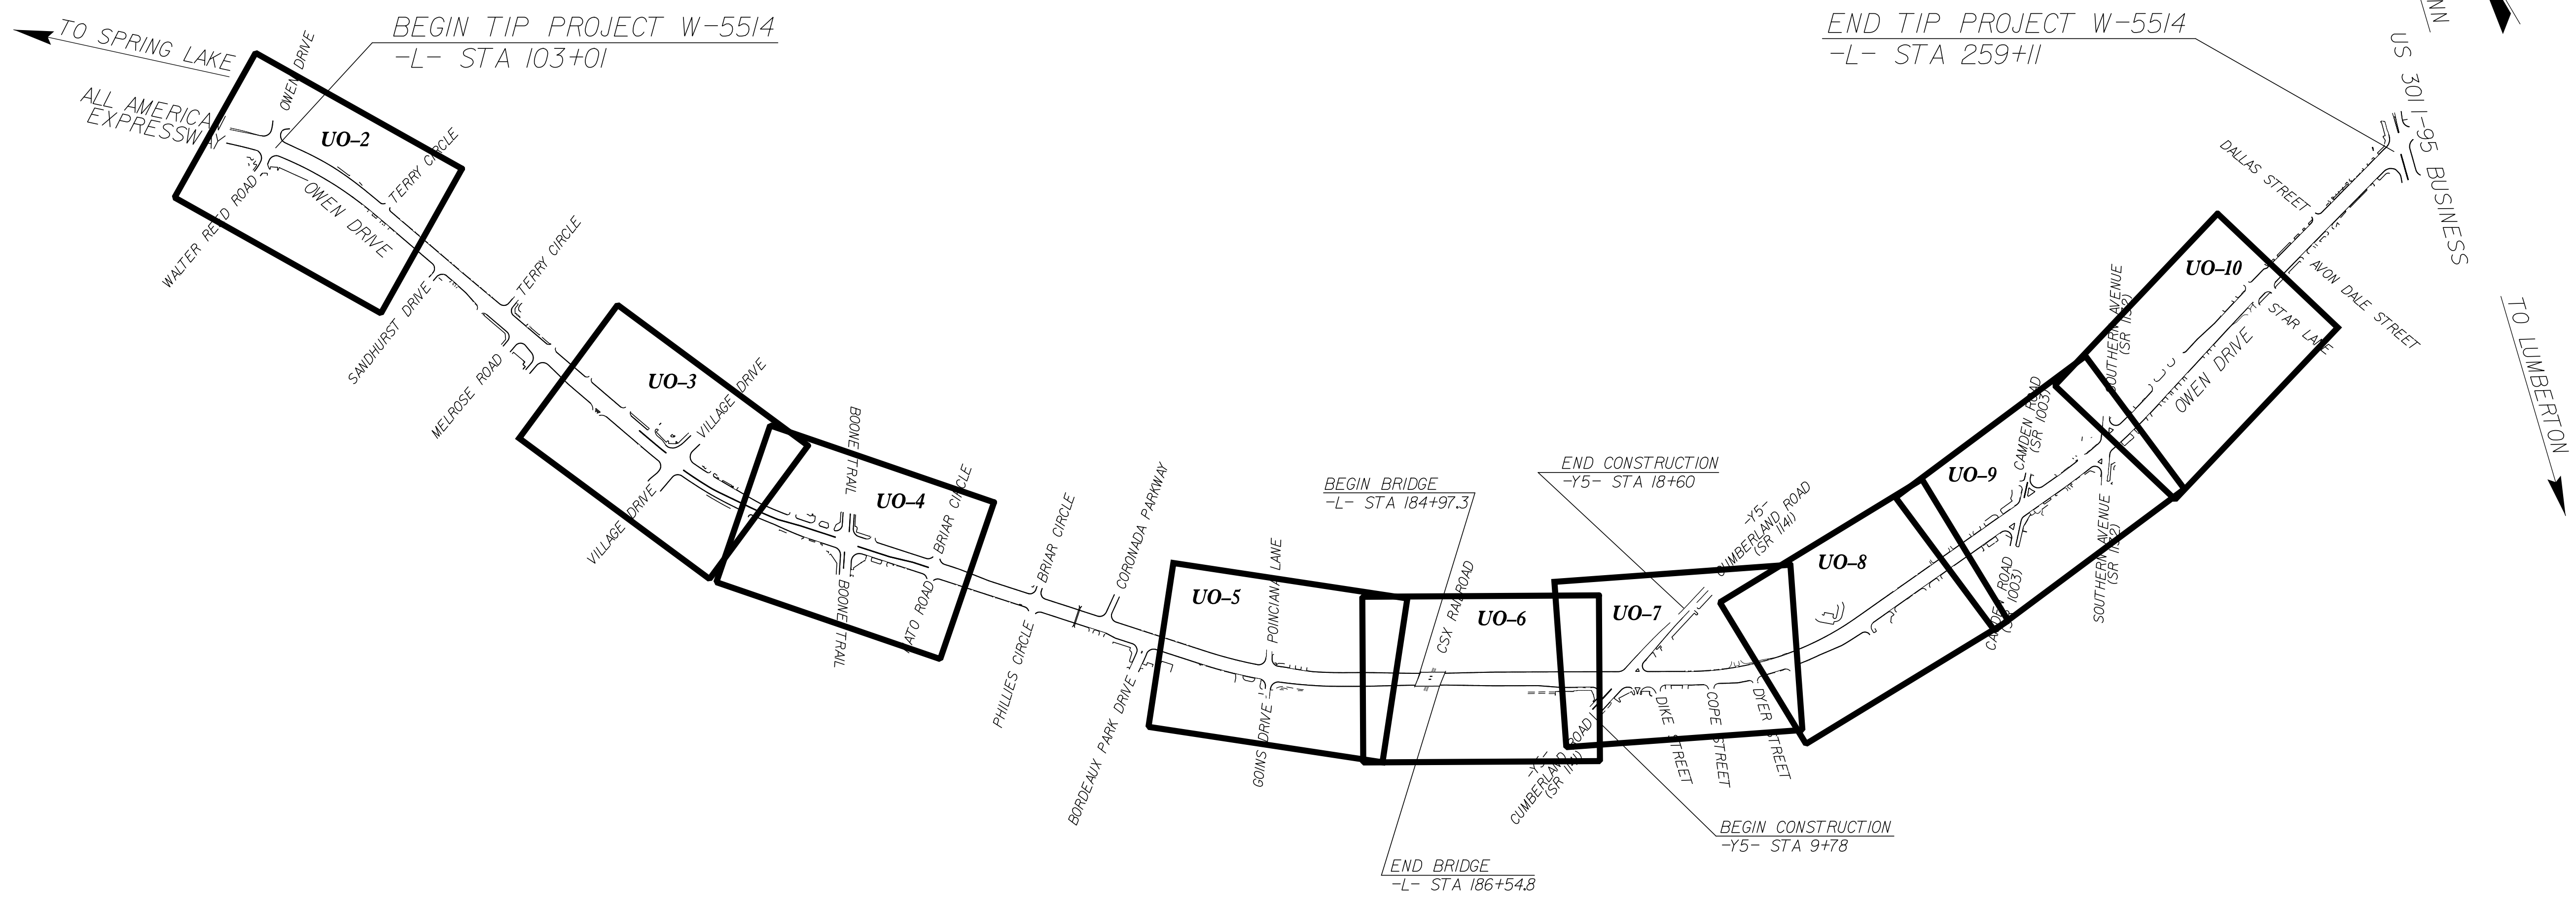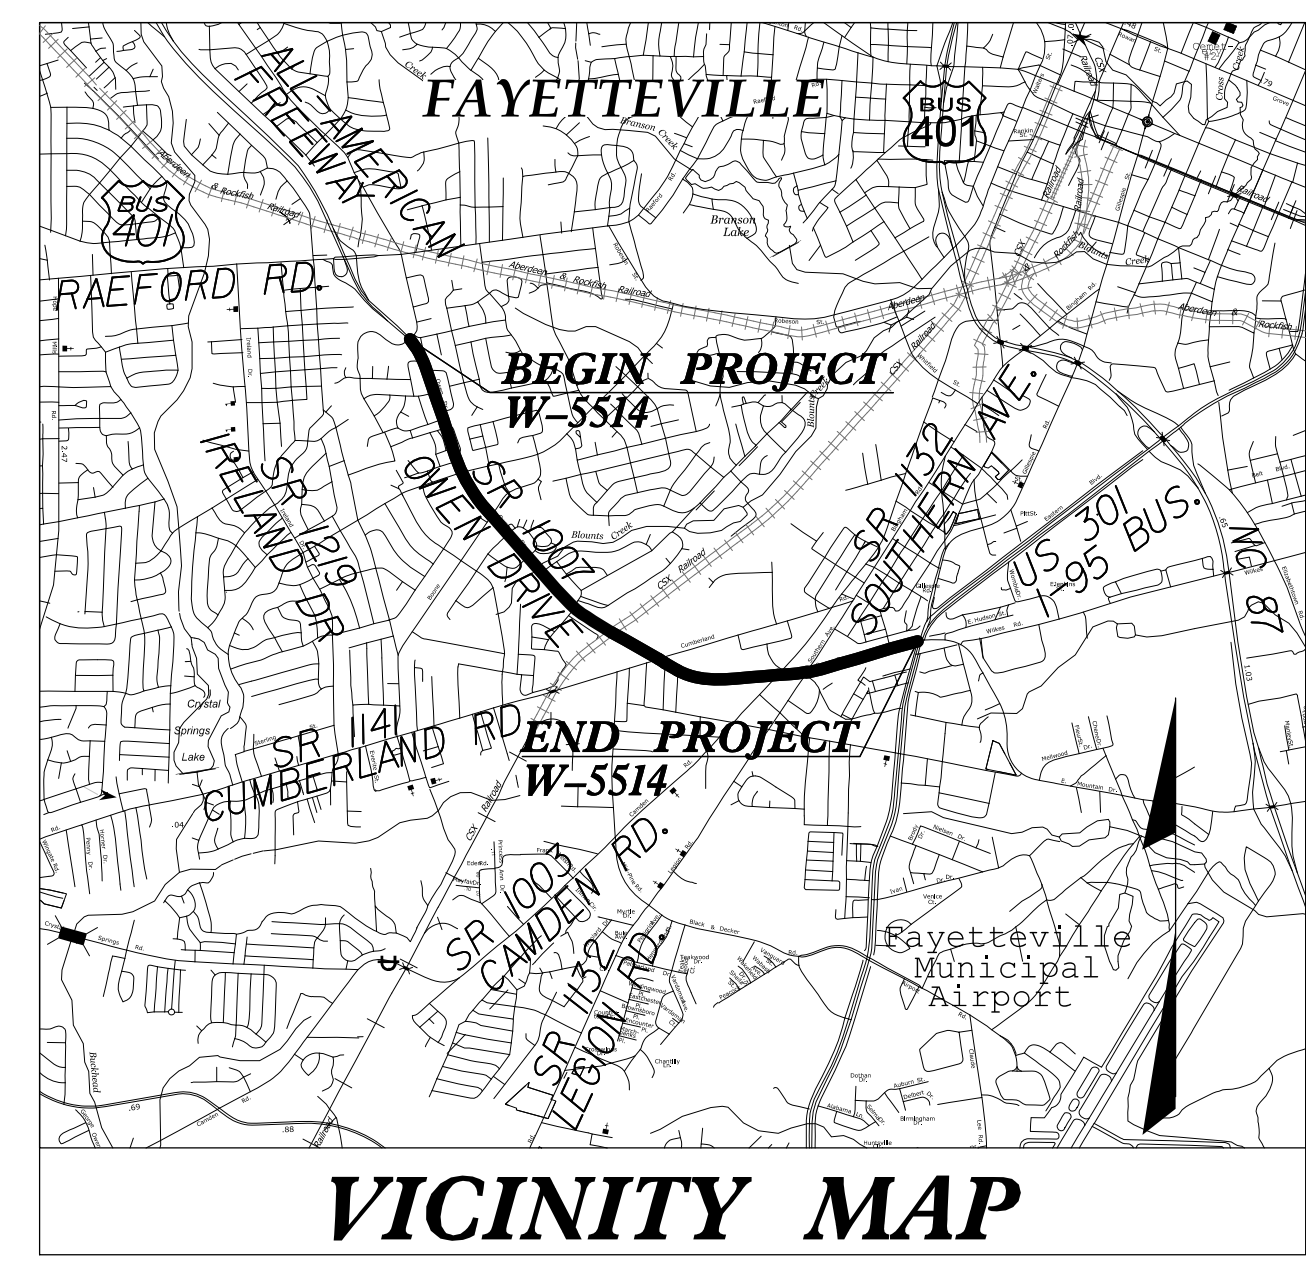

**INDEX OF SHEETS**

SHEET NO.	DESCRIPTION
UO-1	TITLE SHEET
UO-2 THRU UO-10	UTILITY BY OTHERS PLAN SHEETS

- UTILITY OWNERS ON PROJECT**
- POWER-FAY PWC: LOGAN JARMAN (919)830-8226
  - TELEPHONE - CENTURYLINK  
KEVIN GODWIN (910)366-2142
  - CATV-TIME WARNER CABLE  
THOMAS ROBERTS (919)920-7409
  - COMM-FAYETTEVILLE PWC  
DARLENE GOODHEART (910)223-4526
  - COMM-LEVEL 3: MIKE WEAVER (919)710-8891
  - WATER-FAY PWC: JOHN ALLEN (910)223-4734
  - GAS - PNG: DOUG WARD (910)321-2908

**PLANS PREPARED BY:**

3220 GLEN ROYAL RD. RALEIGH, NC 27617  
TELE 919.788.0224 FAX 919.788.0232  
NC LICENSE #P-0189

**UTILITIES PROJECT ENGINEER**  
Mary Jo Lee, P.E.

PREPARED IN THE OFFICE OF:  
DIVISION OF HIGHWAYS  
UTILITIES UNIT  
UTILITIES ENGINEERING

1555 MAIL SERVICES CENTER  
RALEIGH, NC 27699-1555  
PHONE (919) 707-6690  
FAX (919) 250-4151

**Roger Worthington, P.E.** UTILITIES SECTION ENGINEER

\$\$\$\$\$ SYSTEM \$\$\$\$\$\$  
\$\$\$\$\$ DGN \$\$\$\$\$\$  
\$\$\$\$\$ USERNAME \$\$\$\$\$\$