


UTILITIES BY OTHERS

NOTE:
 ALL PROPOSED UTILITY WORK SHOWN ON THIS SHEET WILL BE DONE BY OTHERS. NO PAYMENT WILL BE MADE TO THE CONTRACTOR FOR PROPOSED UTILITY WORK SHOWN ON THIS SHEET.

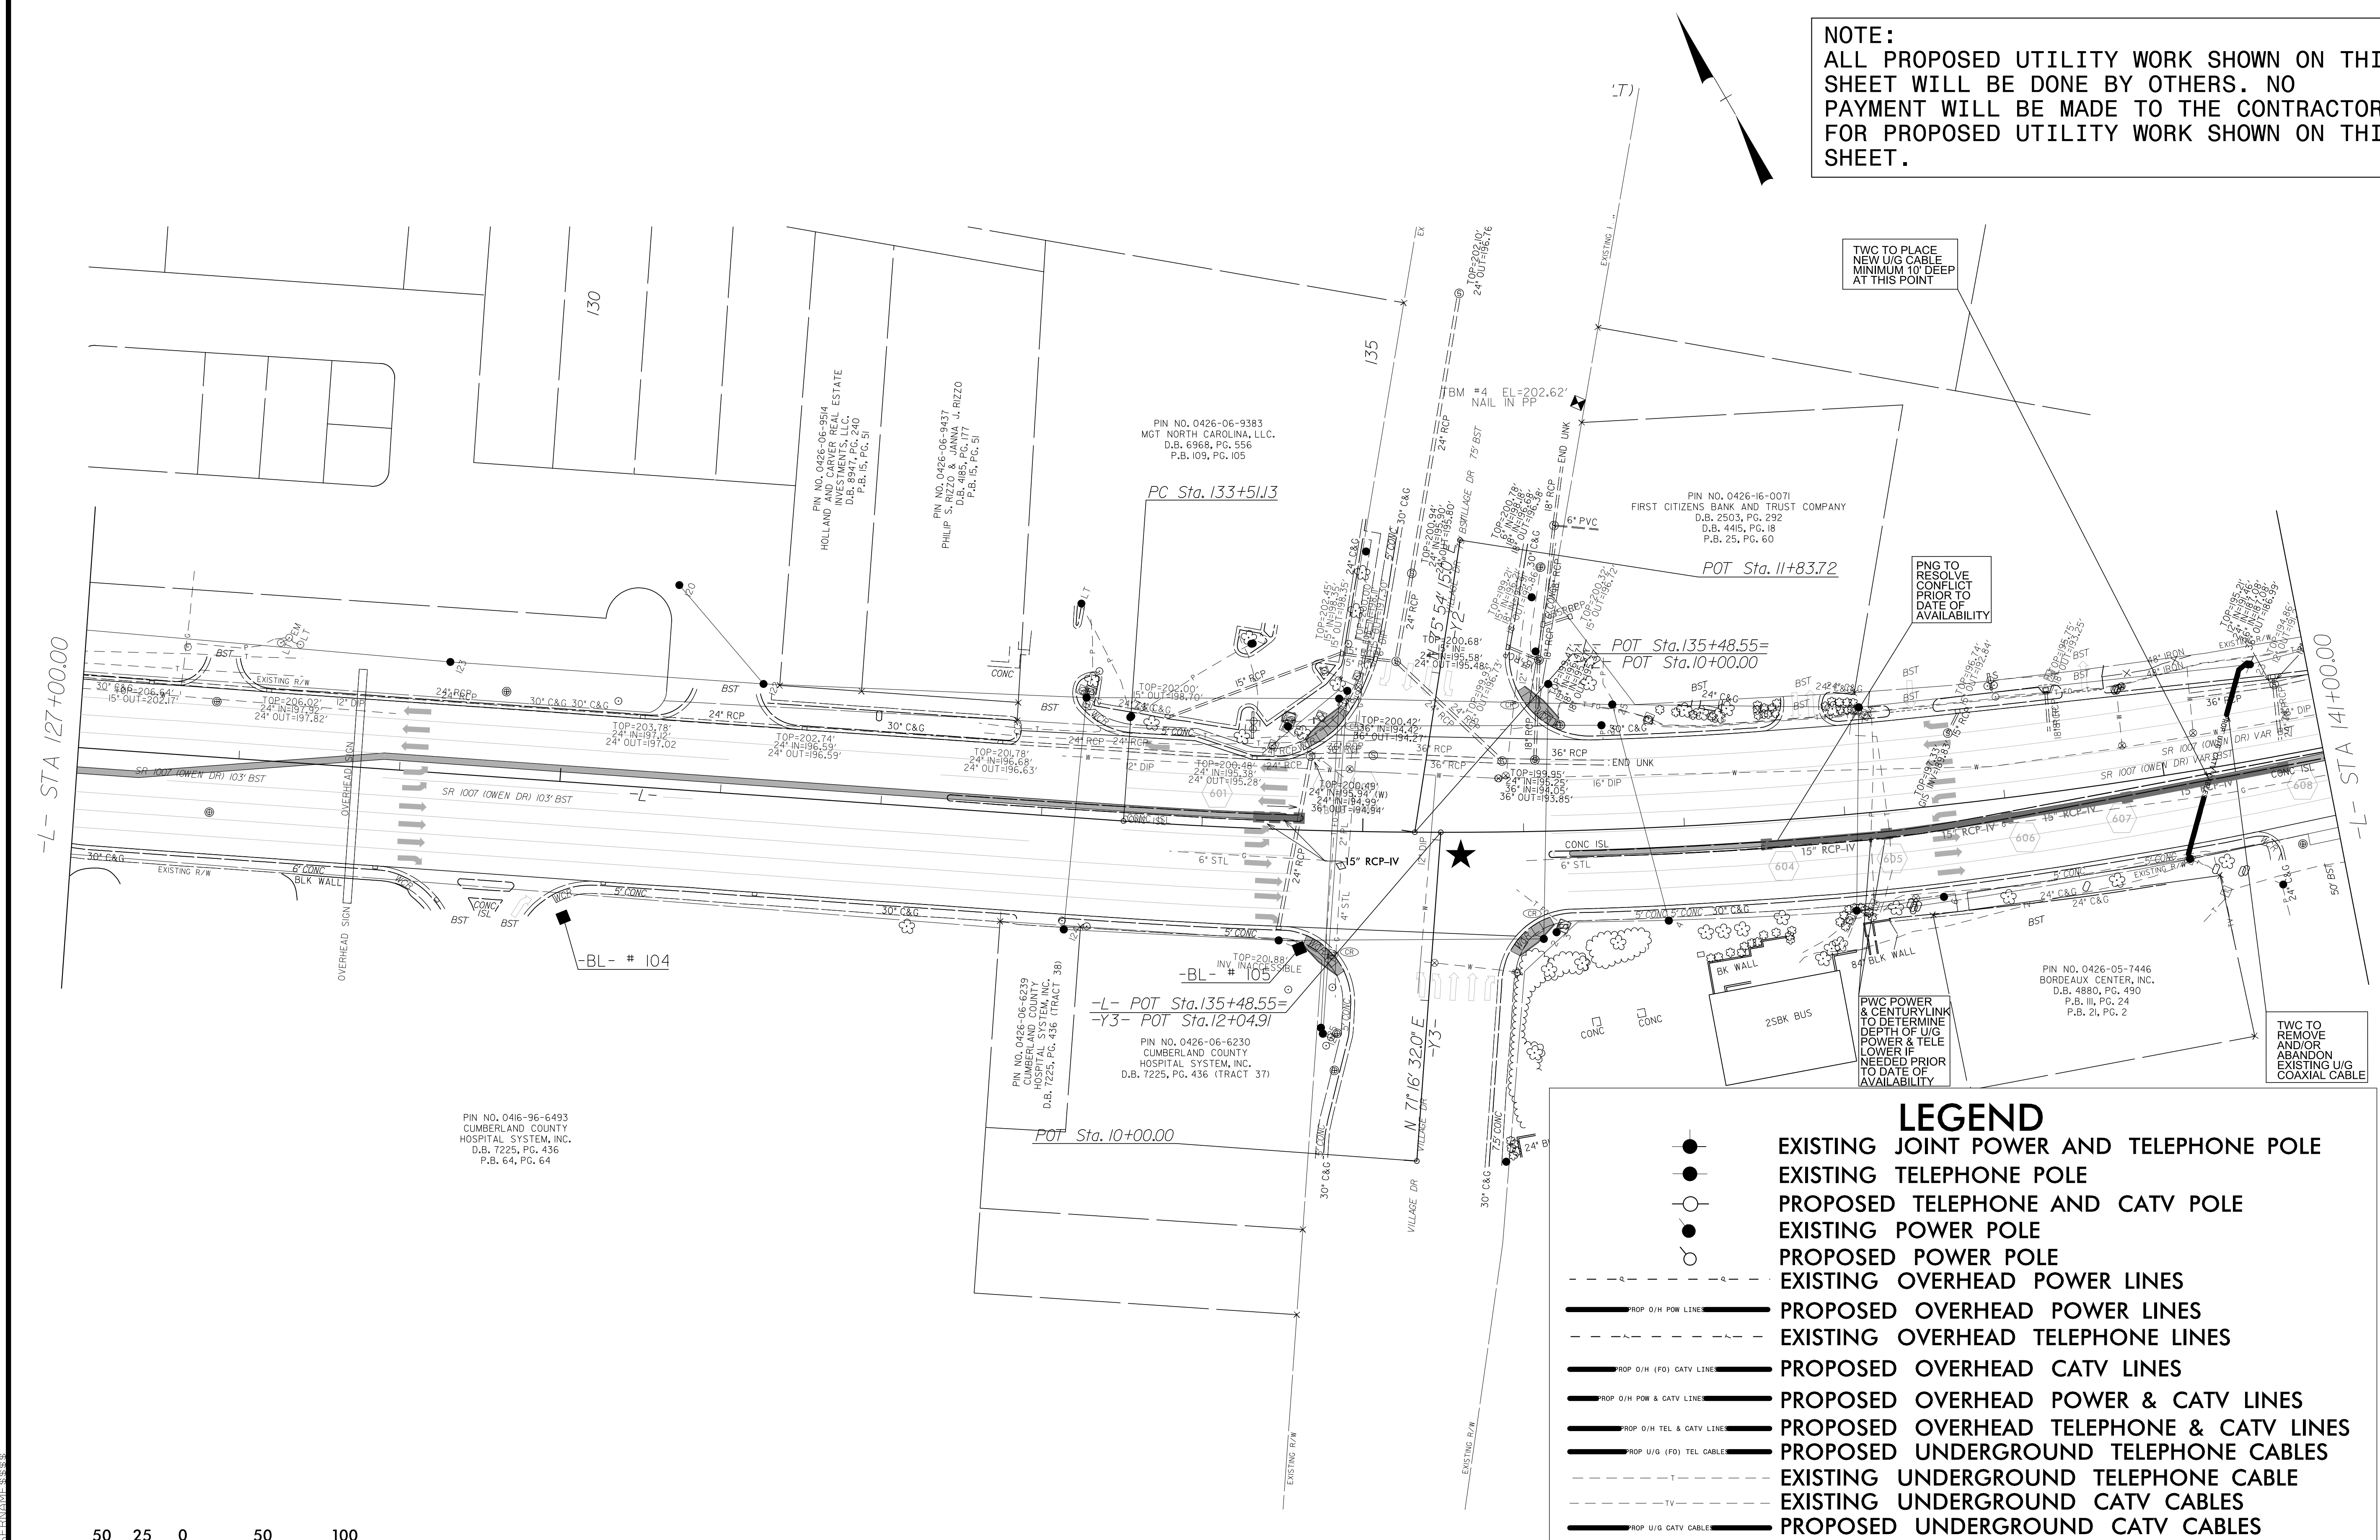


TWC TO PLACE NEW U/G CABLE MINIMUM 10' DEEP AT THIS POINT

PNG TO RESOLVE CONFLICT PRIOR TO DATE OF AVAILABILITY

PWC POWER & CENTURYLINK TO DETERMINE DEPTH OF U/G POWER & TELE LOWER IF NEEDED PRIOR TO DATE OF AVAILABILITY

TWC TO REMOVE AND/OR ABANDON EXISTING U/G COAXIAL CABLE

LEGEND	
●	EXISTING JOINT POWER AND TELEPHONE POLE
●	EXISTING TELEPHONE POLE
○	PROPOSED TELEPHONE AND CATV POLE
●	EXISTING POWER POLE
●	PROPOSED POWER POLE
— — — — —	EXISTING OVERHEAD POWER LINES
———	PROPOSED O/H POW LINE
— — — — —	EXISTING OVERHEAD TELEPHONE LINES
———	PROPOSED OVERHEAD POWER LINES
———	EXISTING OVERHEAD CATV LINES
———	PROPOSED OVERHEAD CATV LINES
———	PROPOSED OVERHEAD POWER & CATV LINES
———	PROPOSED OVERHEAD TELEPHONE & CATV LINES
———	PROPOSED UNDERGROUND TELEPHONE CABLES
— — — — —	EXISTING UNDERGROUND TELEPHONE CABLE
———	EXISTING UNDERGROUND CATV CABLES
———	PROPOSED UNDERGROUND CATV CABLES
———	EXISTING UNDERGROUND POWER CABLE

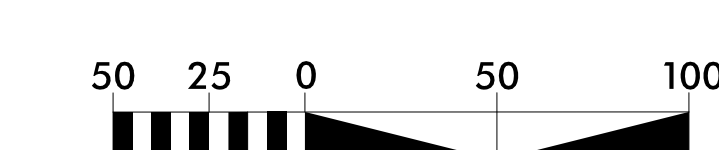

8.17/99
 C:\Users\jra\OneDrive\Documents\Projects\W-5514\Drawings\U0-3.dwg
 11/14/2024 10:30 AM
 JRA