



UTILITIES BY OTHERS

NOTE:
ALL PROPOSED UTILITY WORK SHOWN ON THIS SHEET WILL BE DONE BY OTHERS. NO PAYMENT WILL BE MADE TO THE CONTRACTOR FOR PROPOSED UTILITY WORK SHOWN ON THIS SHEET.

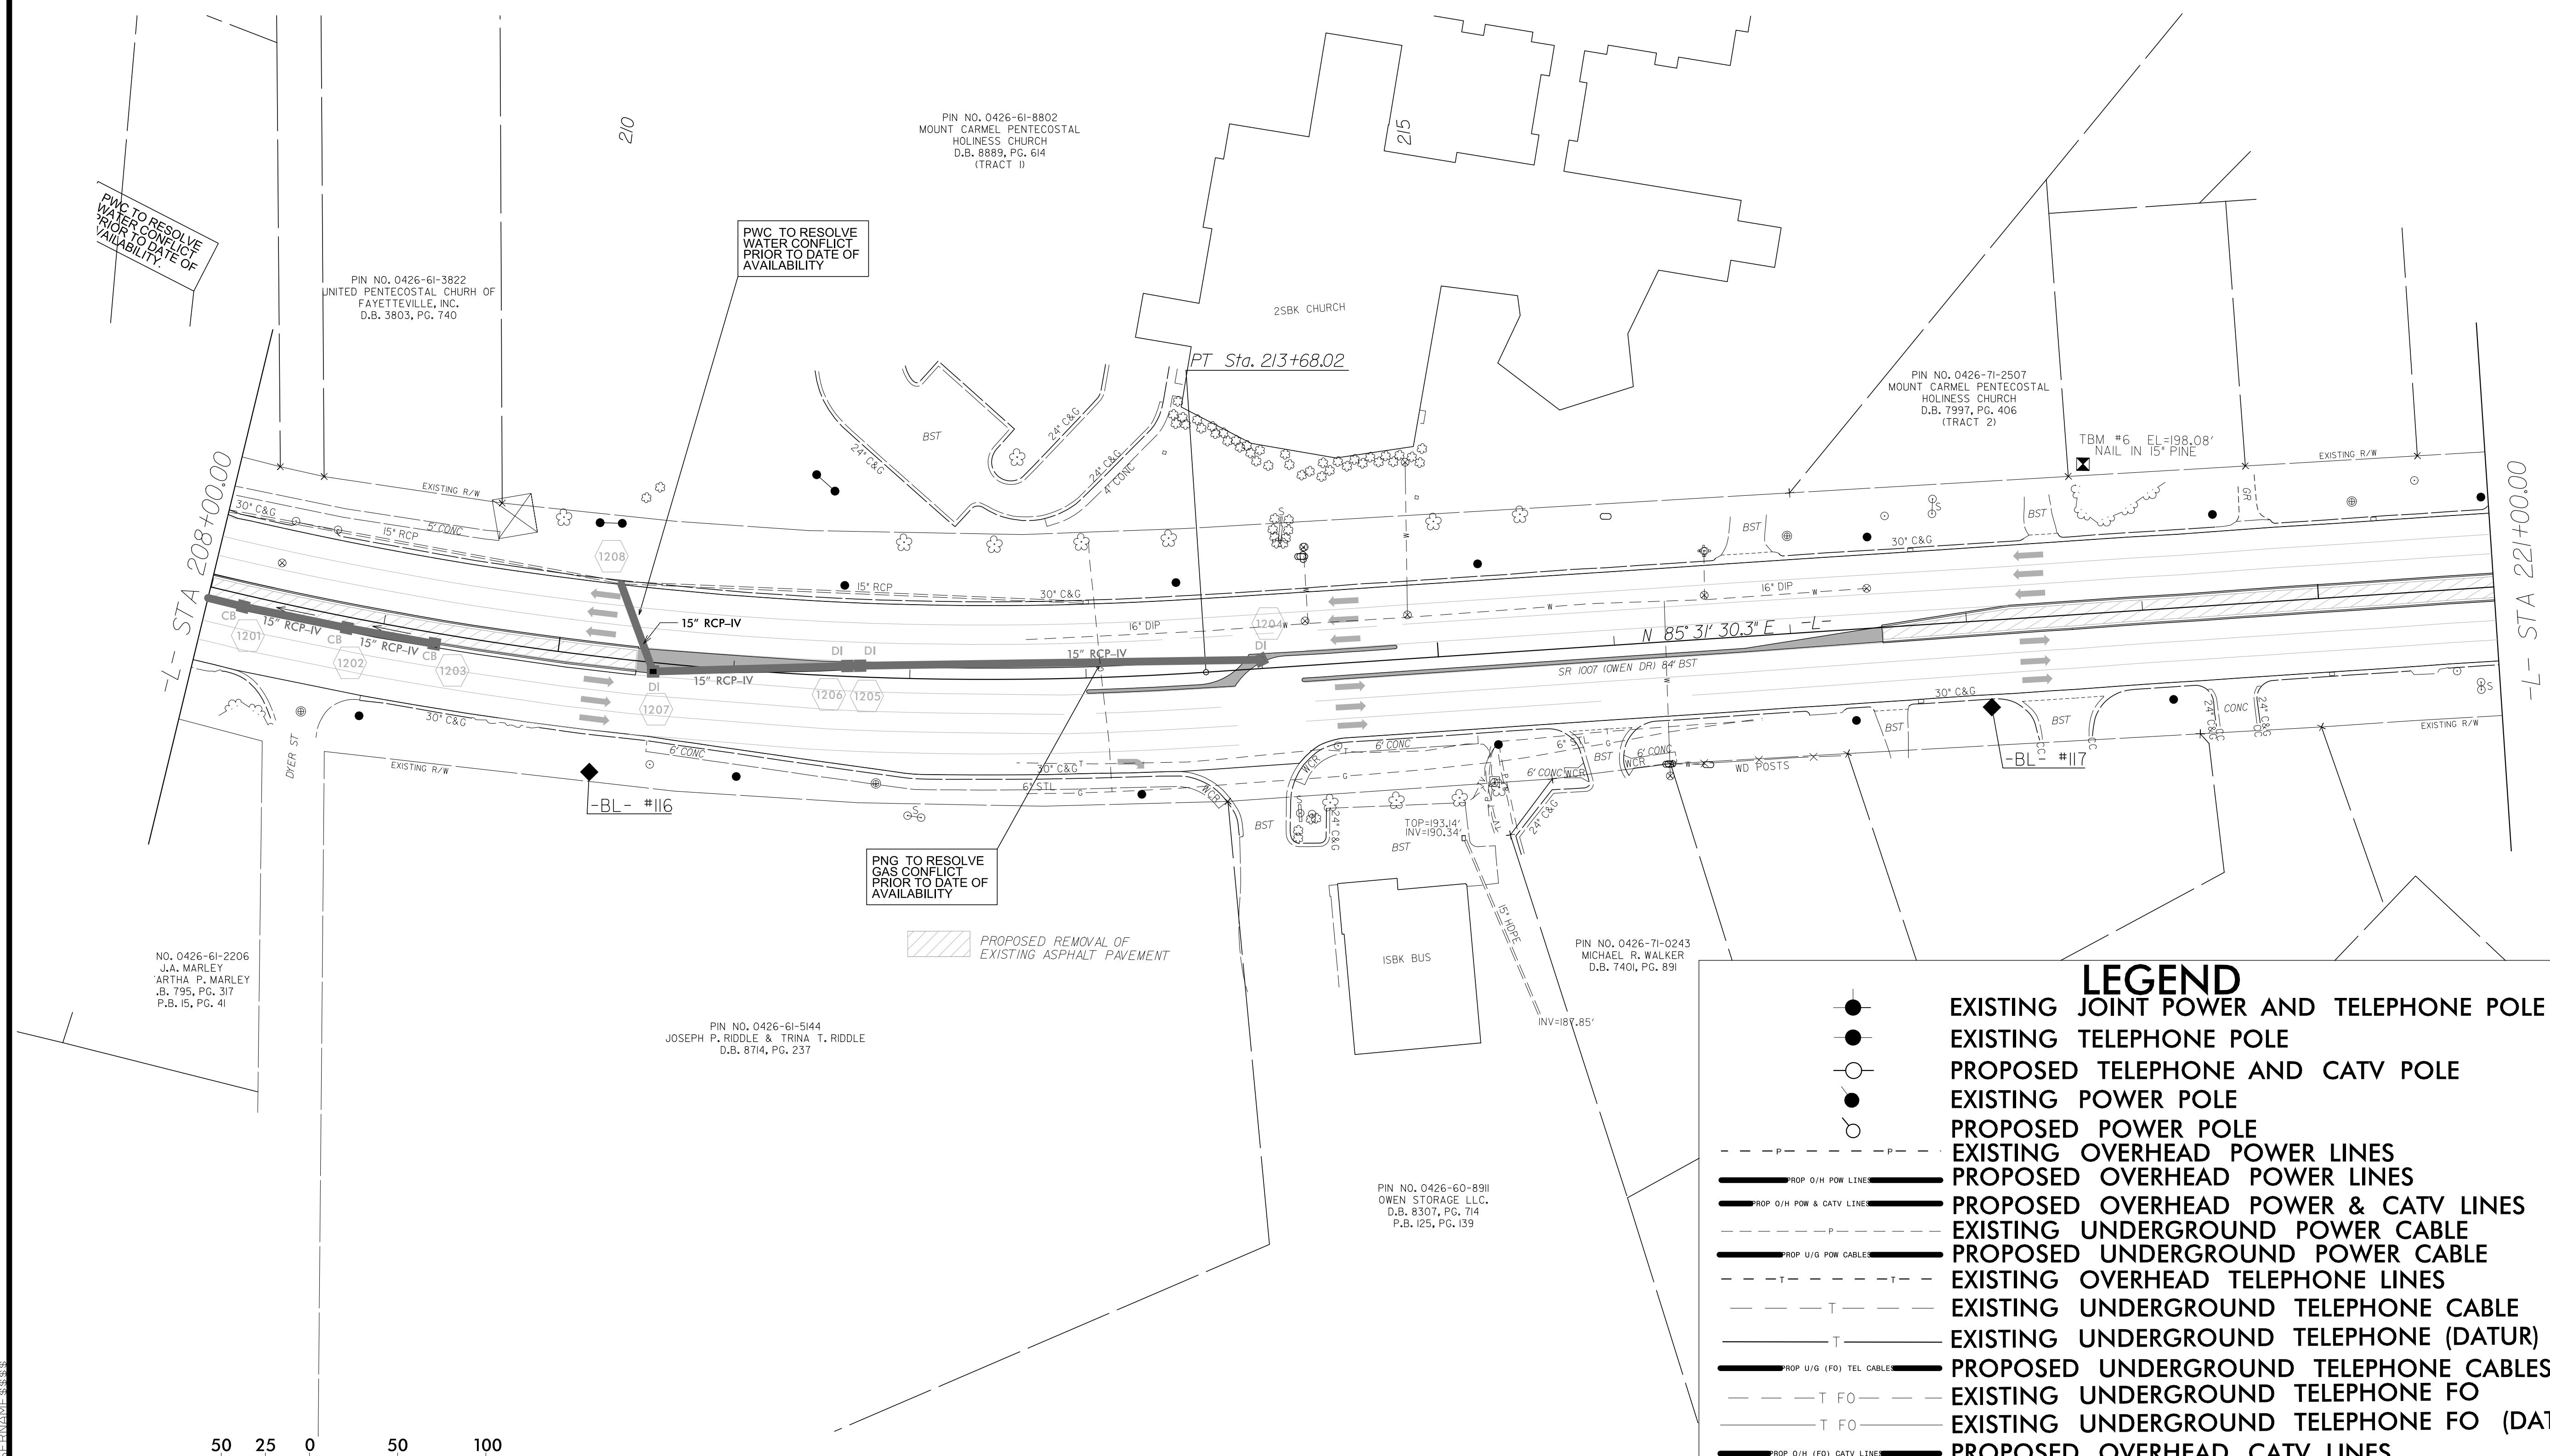

LEGEND

| | |
|-----------|-------------------------------------------|
| ● | EXISTING JOINT POWER AND TELEPHONE POLE |
| ● | EXISTING TELEPHONE POLE |
| ○ | PROPOSED TELEPHONE AND CATV POLE |
| ● | EXISTING POWER POLE |
| ○ | PROPOSED POWER POLE |
| - - - - - | EXISTING OVERHEAD POWER LINES |
| ===== | PROPOSED OVERHEAD POWER LINES |
| ===== | PROPOSED OVERHEAD POWER & CATV LINES |
| - - - - - | EXISTING UNDERGROUND POWER CABLE |
| ===== | PROPOSED UNDERGROUND POWER CABLE |
| - - - - - | EXISTING OVERHEAD TELEPHONE LINES |
| - - - - - | EXISTING UNDERGROUND TELEPHONE CABLE |
| - - - - - | EXISTING UNDERGROUND TELEPHONE (DATUR) |
| ===== | PROPOSED UNDERGROUND TELEPHONE CABLES |
| - - - - - | EXISTING UNDERGROUND TELEPHONE FO |
| - - - - - | EXISTING UNDERGROUND TELEPHONE FO (DATUR) |
| ===== | PROPOSED OVERHEAD CATV LINES |
| ===== | PROPOSED UNDERGROUND CATV CABLES |

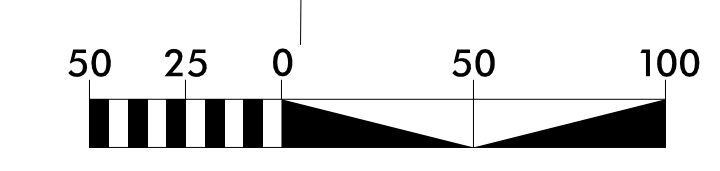

8.17/99
 C:\Users\jmarley\OneDrive\Documents\Projects\W-5514\Drawings\U0-8.dwg
 11/15/2024 10:15 AM
 J.A. MARLEY
 ARTHA P. MARLEY
 .B. 795, PG. 317
 P.B. 15, PG. 41