


UTILITIES BY OTHERS

**NOTE:**  
 ALL PROPOSED UTILITY WORK SHOWN ON THIS SHEET WILL BE DONE BY OTHERS. NO PAYMENT WILL BE MADE TO THE CONTRACTOR FOR PROPOSED UTILITY WORK SHOWN ON THIS SHEET.

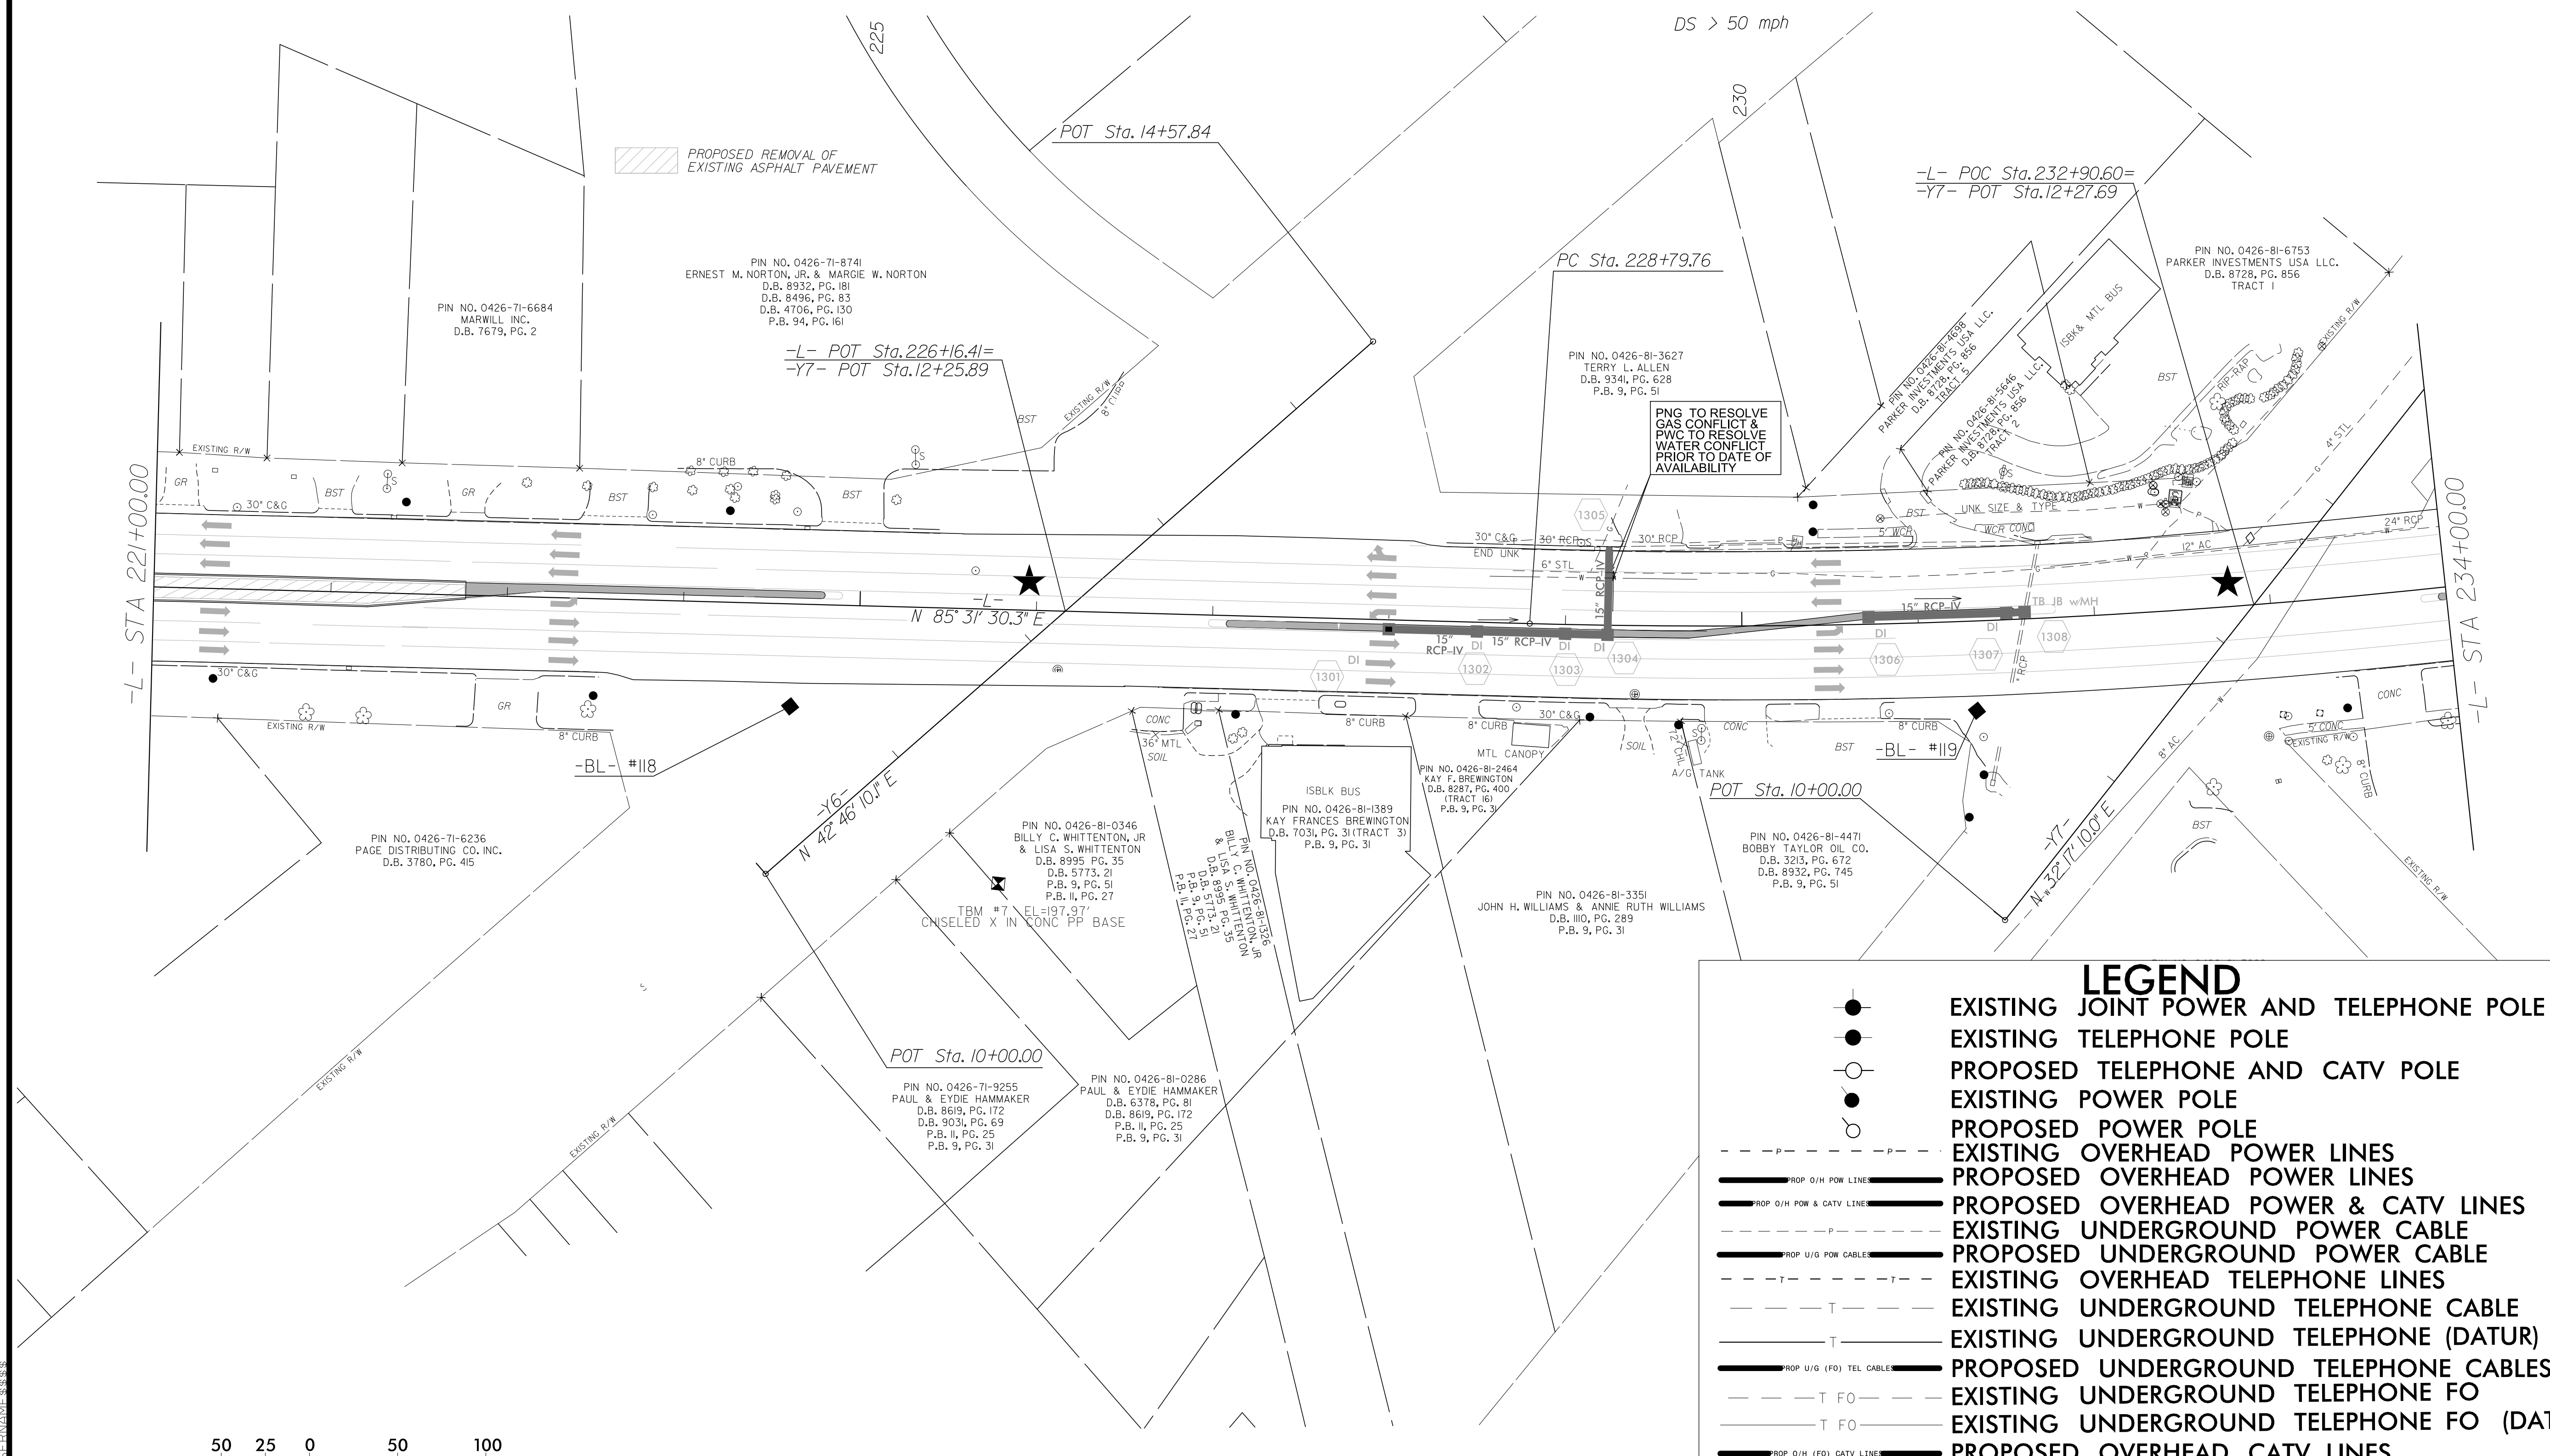

PNG TO RESOLVE GAS CONFLICT & WATER CONFLICT PRIOR TO DATE OF AVAILABILITY

**LEGEND**

- EXISTING JOINT POWER AND TELEPHONE POLE
- EXISTING TELEPHONE POLE
- PROPOSED TELEPHONE AND CATV POLE
- EXISTING POWER POLE
- PROPOSED POWER POLE
- - - - - EXISTING OVERHEAD POWER LINES
- — — — — PROPOSED OVERHEAD POWER LINES
- - - - - EXISTING OVERHEAD POWER & CATV LINES
- — — — — PROPOSED OVERHEAD POWER & CATV LINES
- - - - - EXISTING UNDERGROUND POWER CABLE
- — — — — PROPOSED UNDERGROUND POWER CABLE
- - - - - EXISTING OVERHEAD TELEPHONE LINES
- — — — — EXISTING UNDERGROUND TELEPHONE CABLE
- - - - - EXISTING UNDERGROUND TELEPHONE (DATUR)
- — — — — PROPOSED UNDERGROUND TELEPHONE CABLES
- - - - - EXISTING UNDERGROUND TELEPHONE FO
- — — — — EXISTING UNDERGROUND TELEPHONE FO (DATUR)
- - - - - PROPOSED OVERHEAD CATV LINES
- — — — — PROPOSED UNDERGROUND CATV CABLES



B.17/99  
 C:\Users\jgibson\OneDrive\Documents\Projects\W-5514\Drawings\U0-9.dwg  
 11/15/2024 10:00 AM  
 JGIBSON