


INSET:
 SEE SHEET TMP-10 FOR AREA 2 INSET A
 SEE SHEET TMP-11 FOR UNDERCUT INSET B
 SEE SHEET TMP-12 FOR 36" RCP PIPE INSET C
 SEE SHEET TMP-13 FOR 30" RCP PIPE INSET D

5/21/2015
 C:\transportation\TR08.018.00 (Cope Creek Road)\TrafficControl\TC\PAR-5206 TMP-9.dgn
 S:\Miller

APPROVED: Steve Miller DATE: 6/9/2015

SEAL

PROFESSIONAL SEAL
 037026
 ENGINEER
 STEVEN D. MILLER

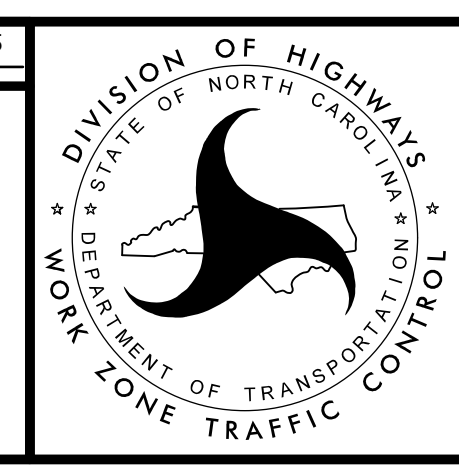

OFF-SITE DETOUR