

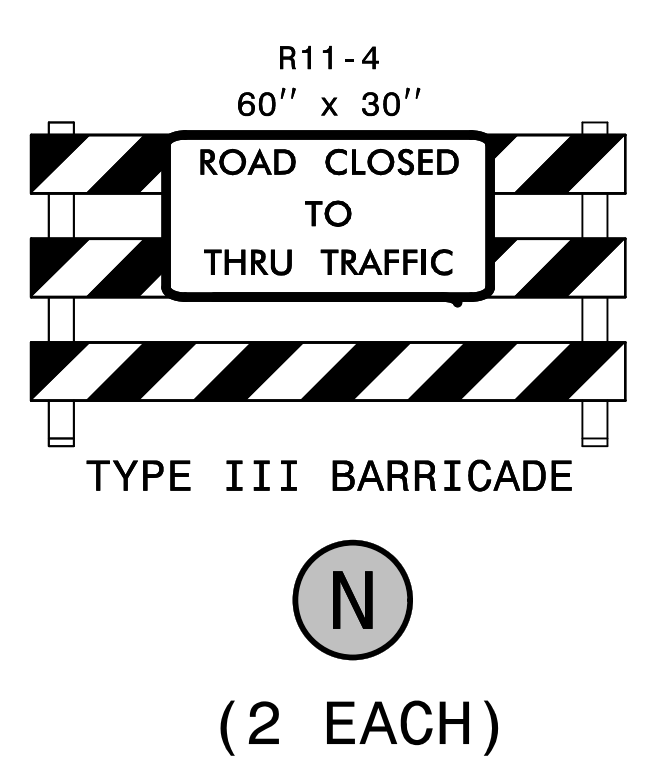
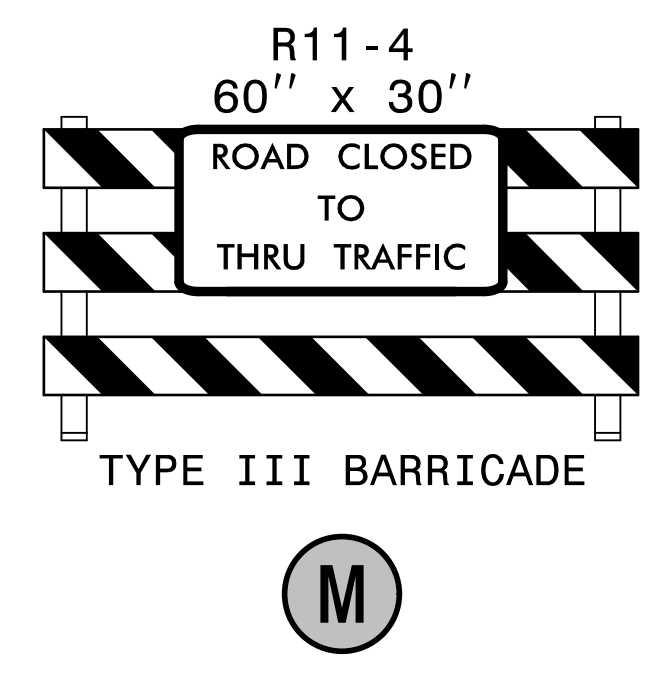
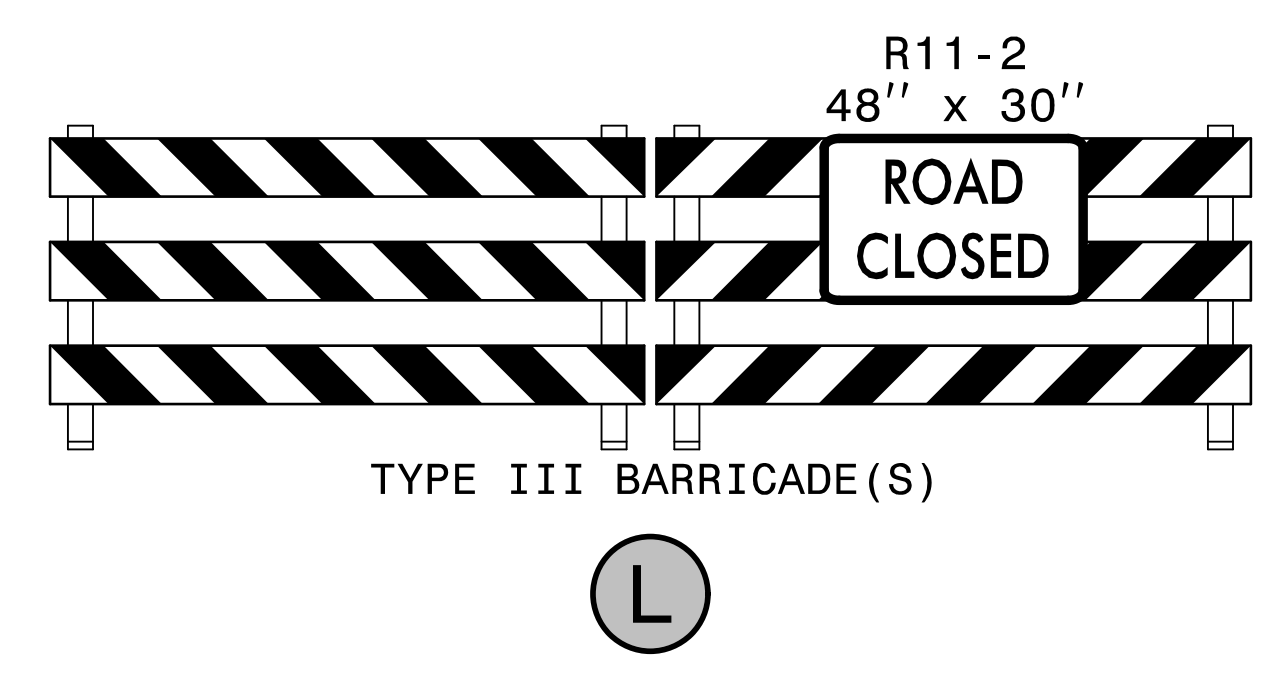
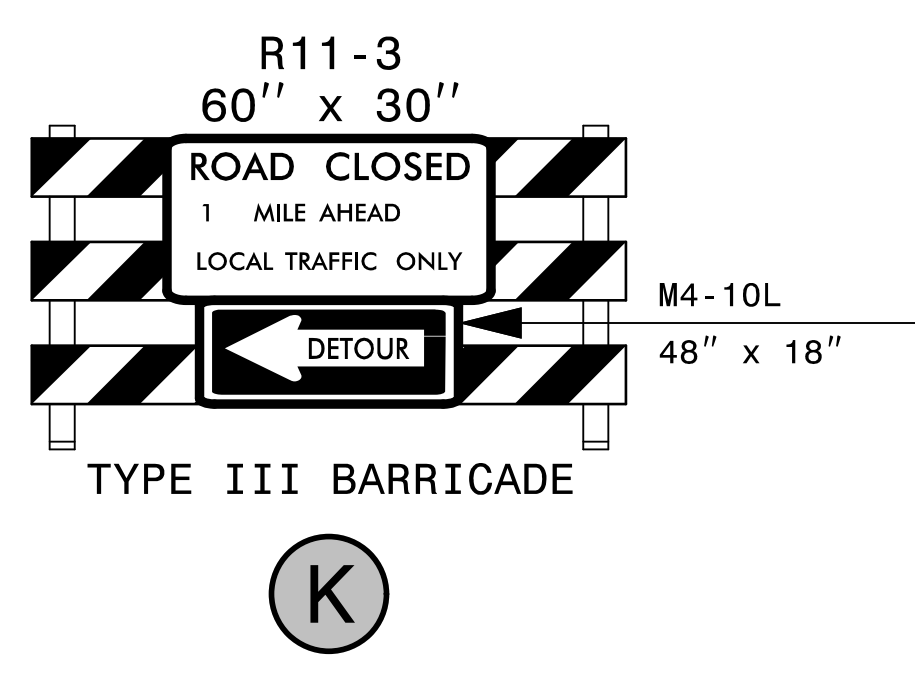
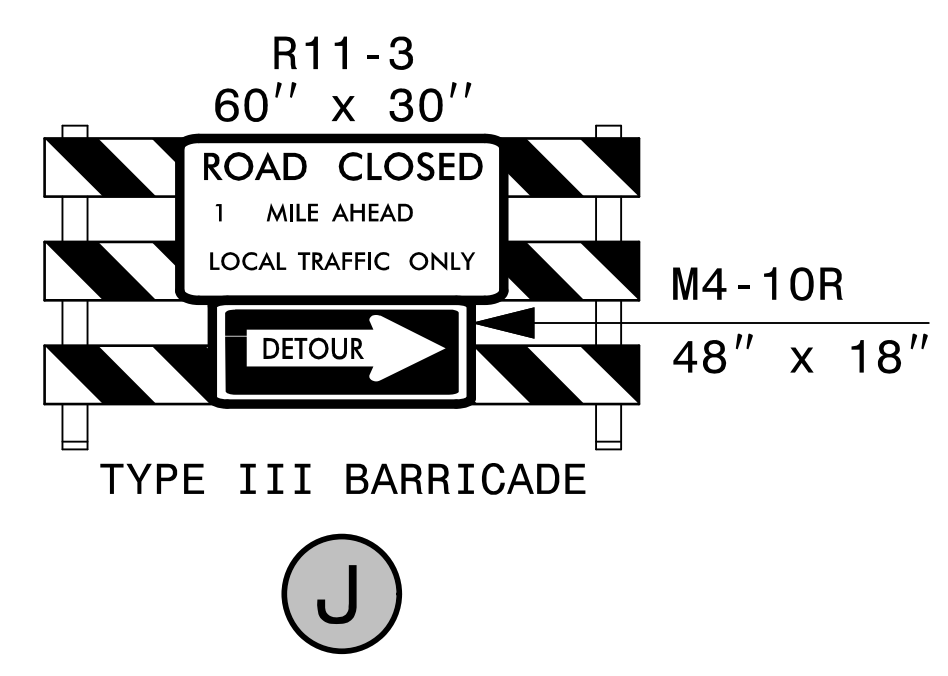
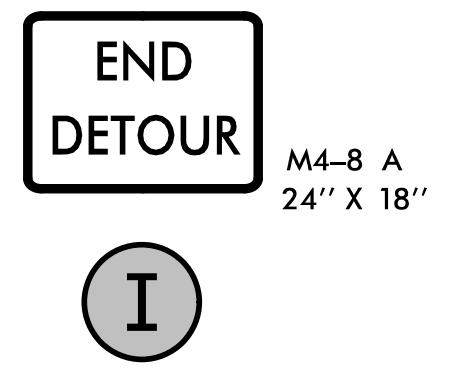
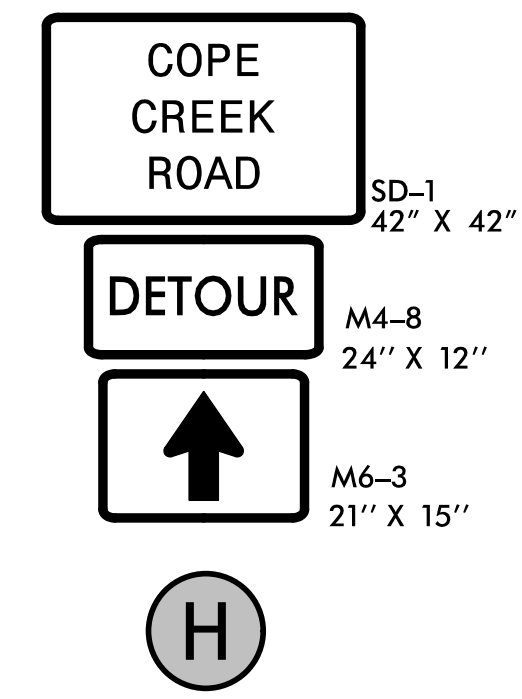
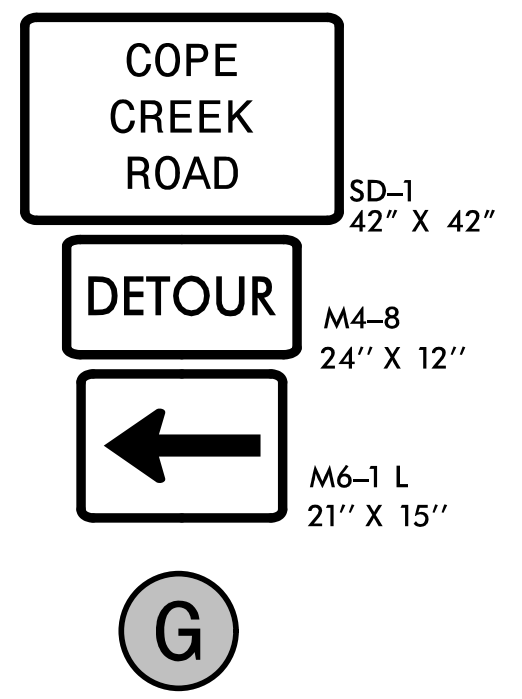
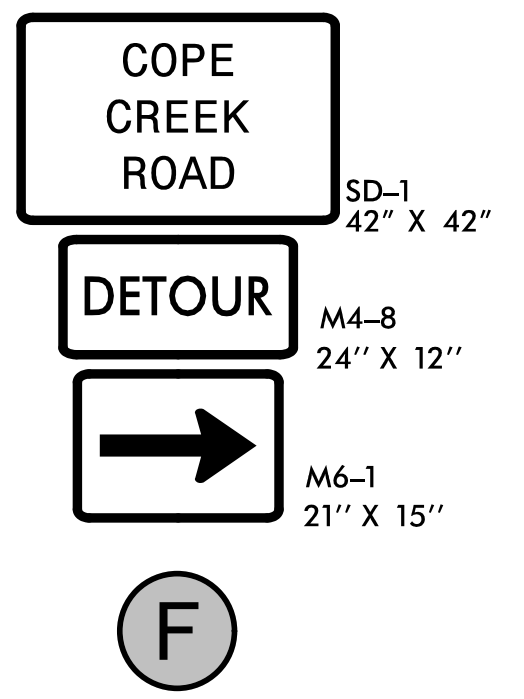
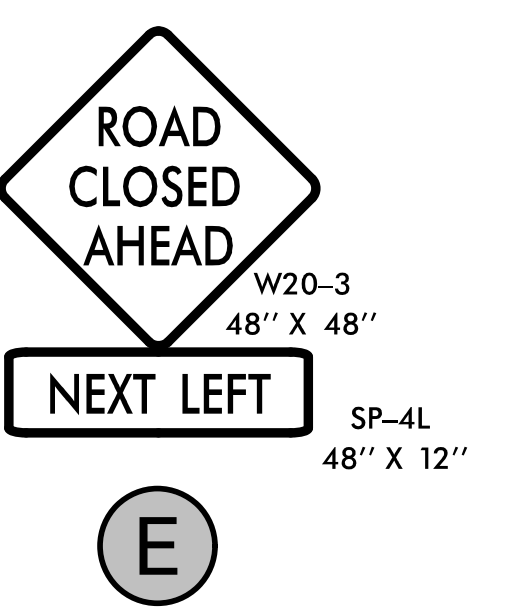
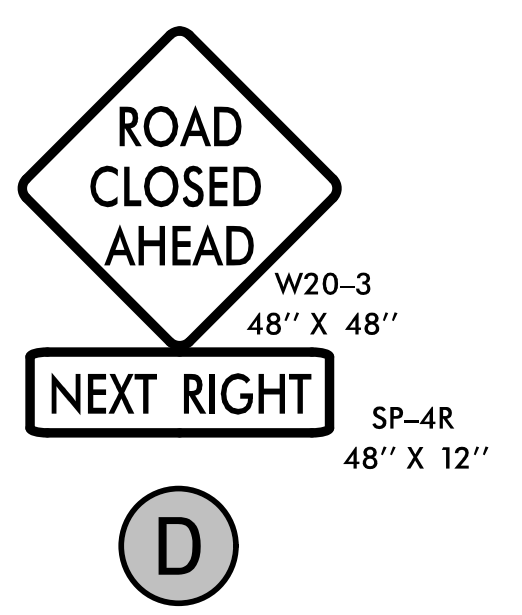
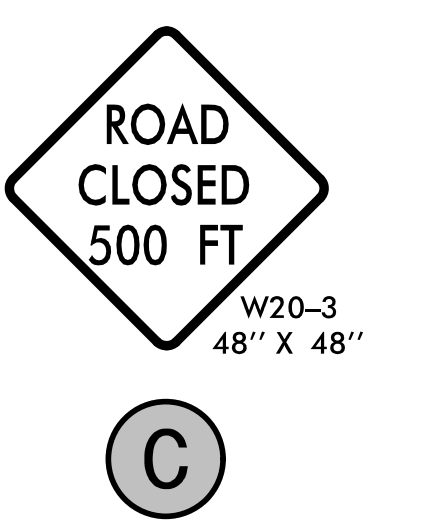
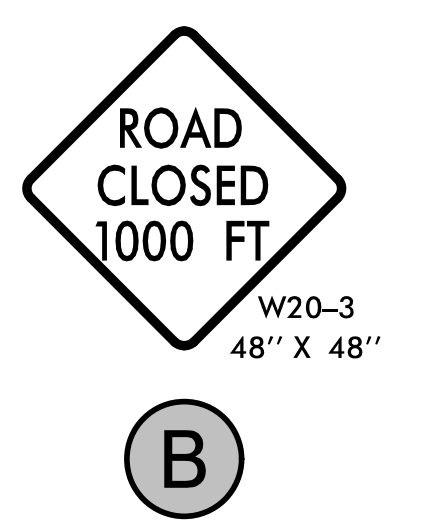
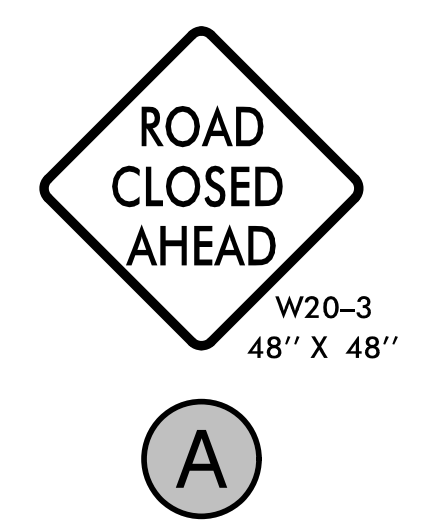


INSET B

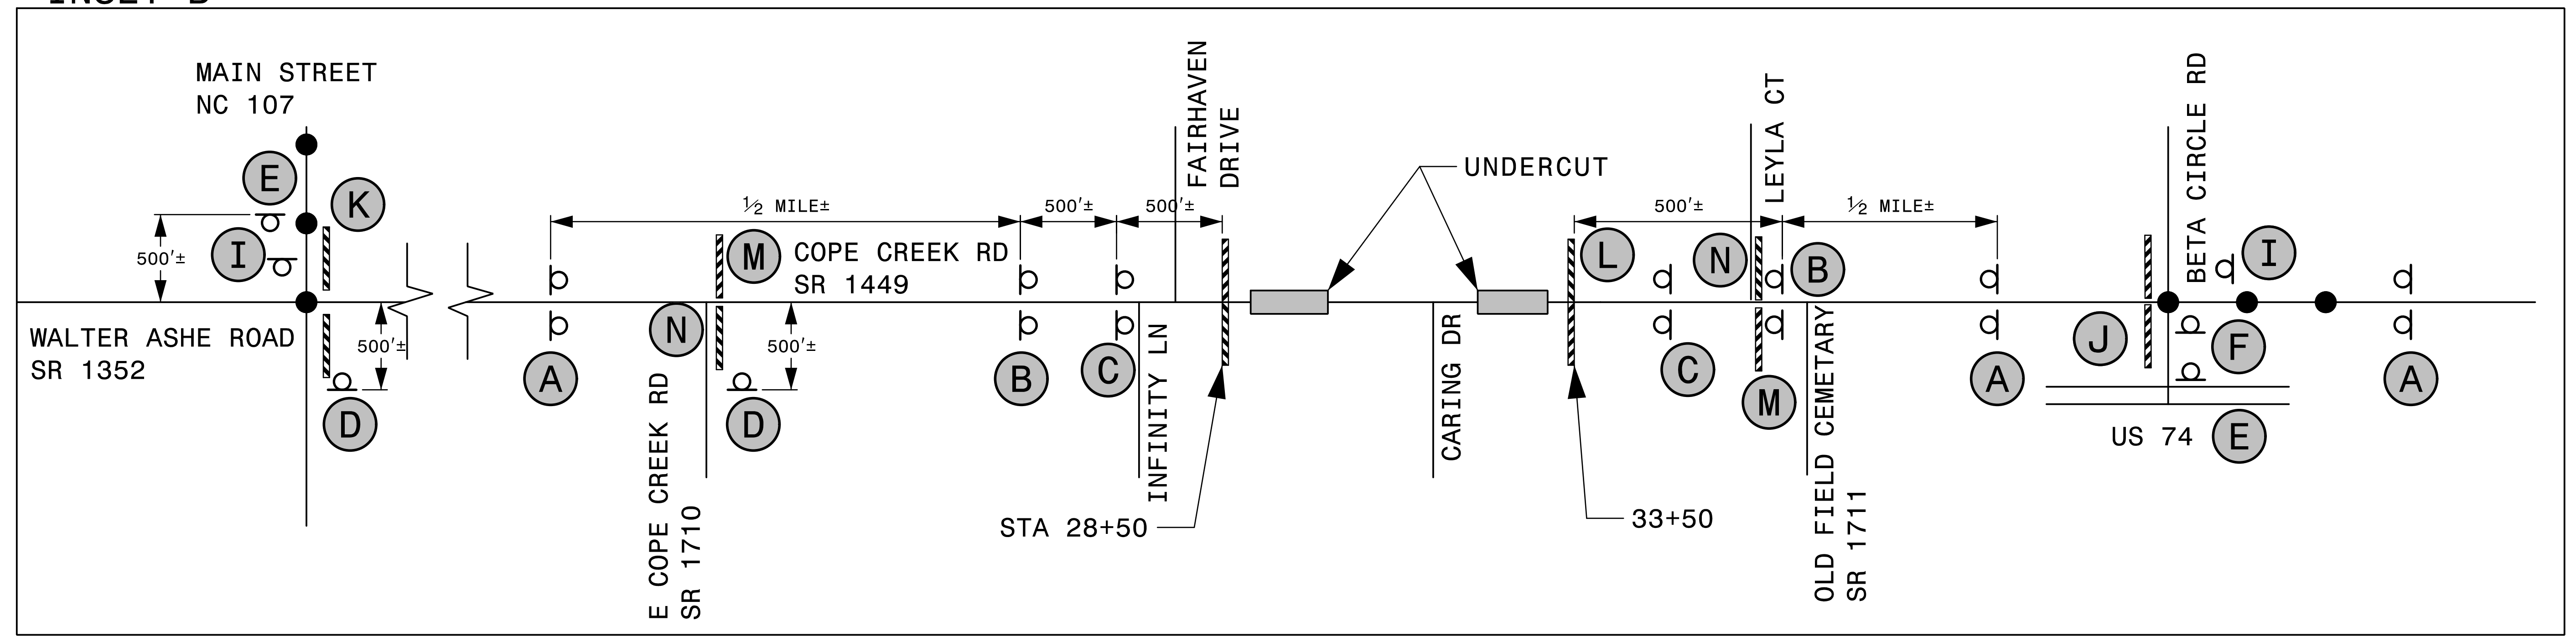

5/21/2015 5:21:05 PM C:\transportation\TR08.018.00 (Cope Creek Road)\TrafficControl\TCP\R-5206 TMP-11.dgn

APPROVED: Steve Miller DATE: 6/9/2015

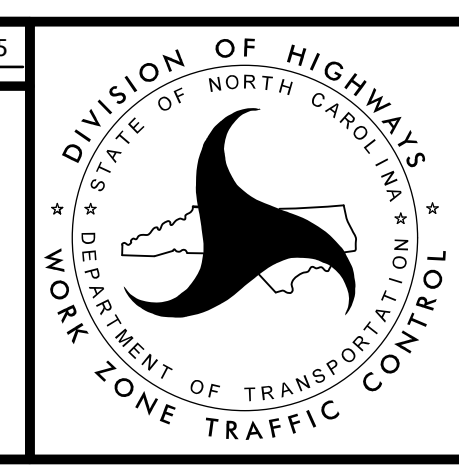

ROAD CLOSURE