
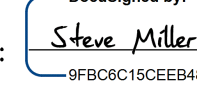
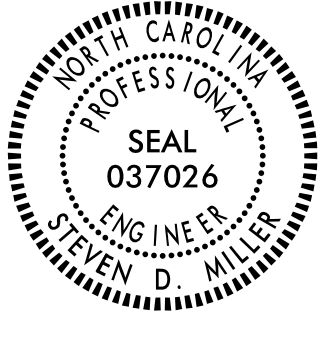
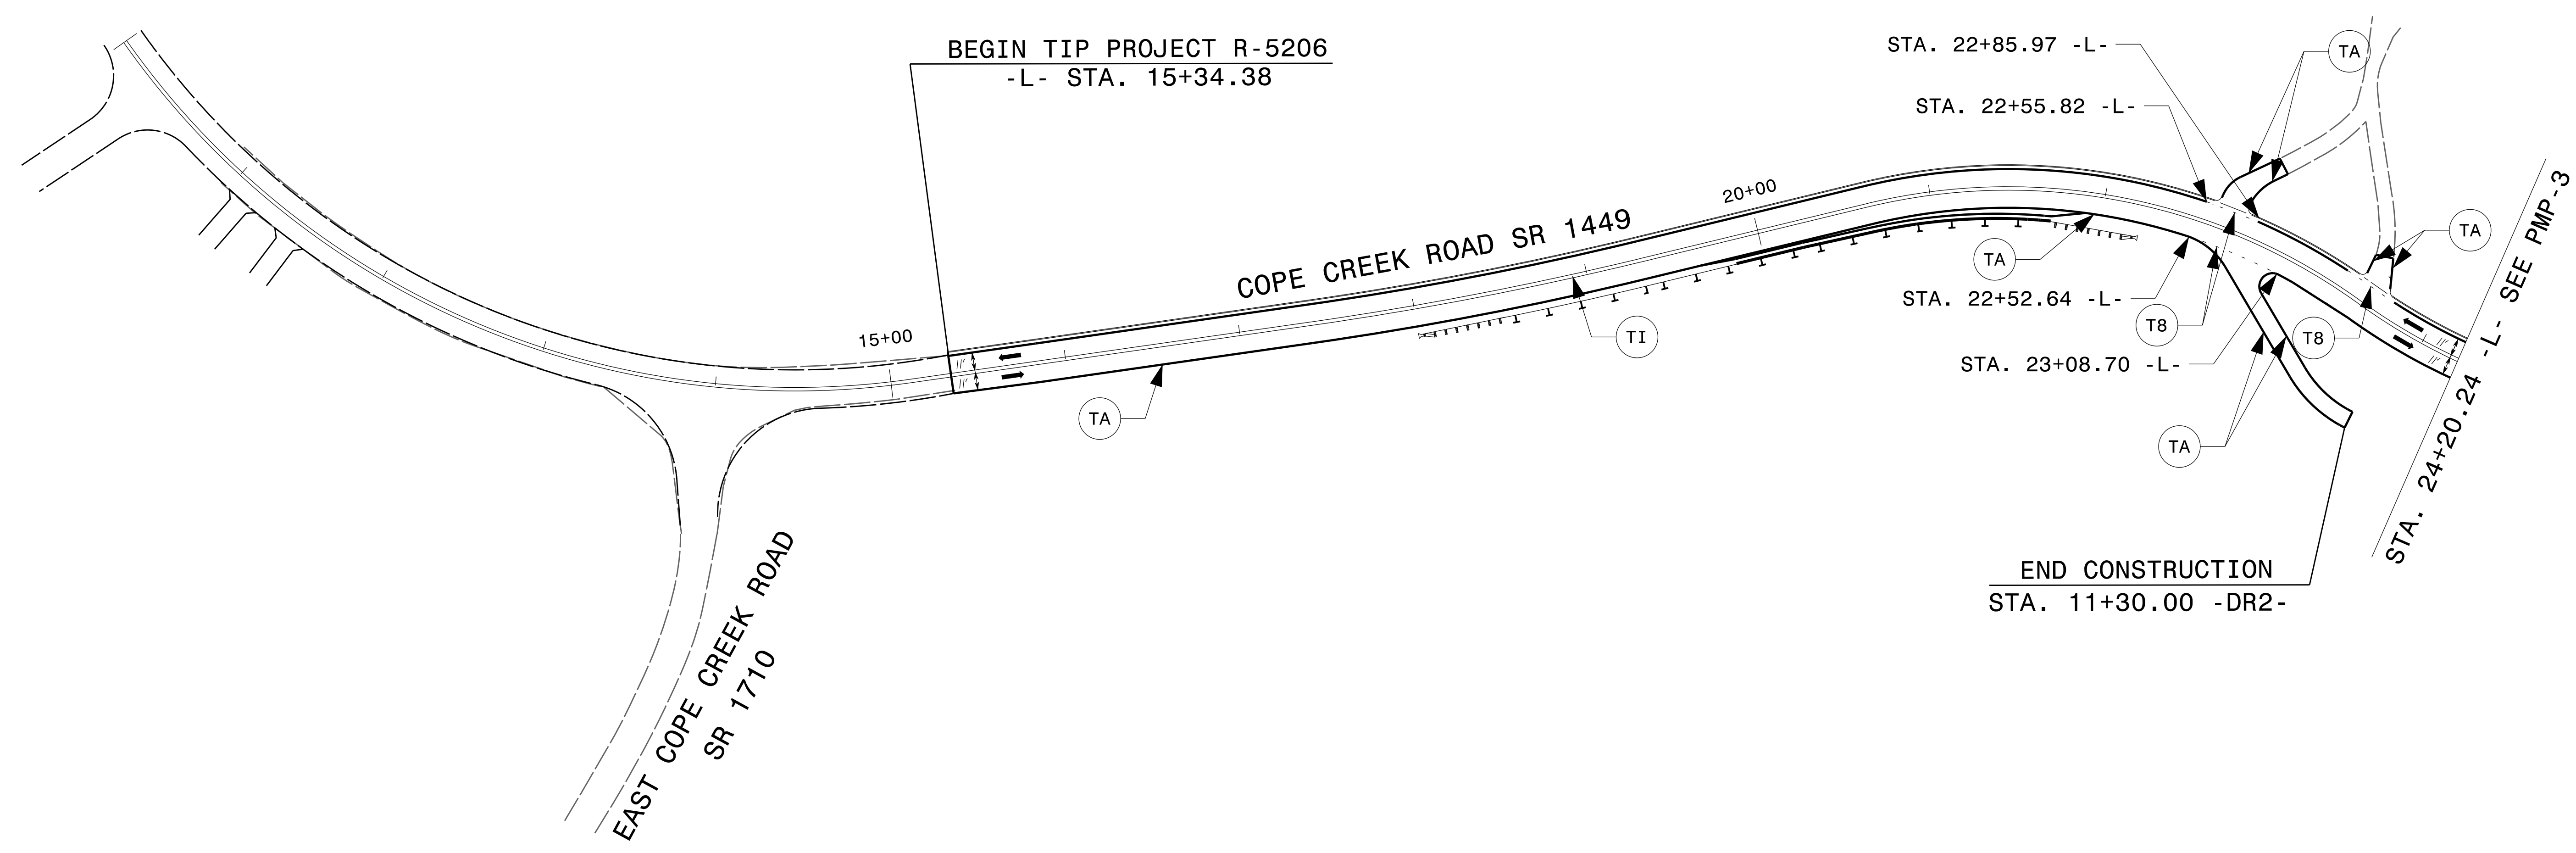


TIP NO. R-5206	SHEET NO. PMP-2
APPROVED:  <small>DocuSigned by: Steve Miller ID: BFC6C15CEE8486</small>	
DATE: 6/9/2015	
SEAL	
	
REVISIONS	

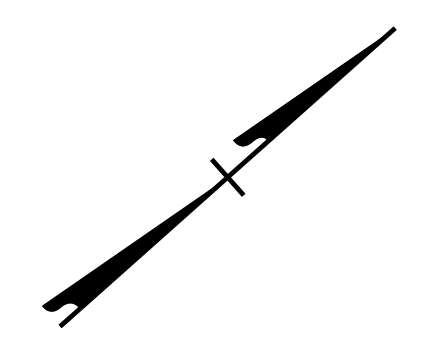

PAVEMENT MARKING DETAIL