
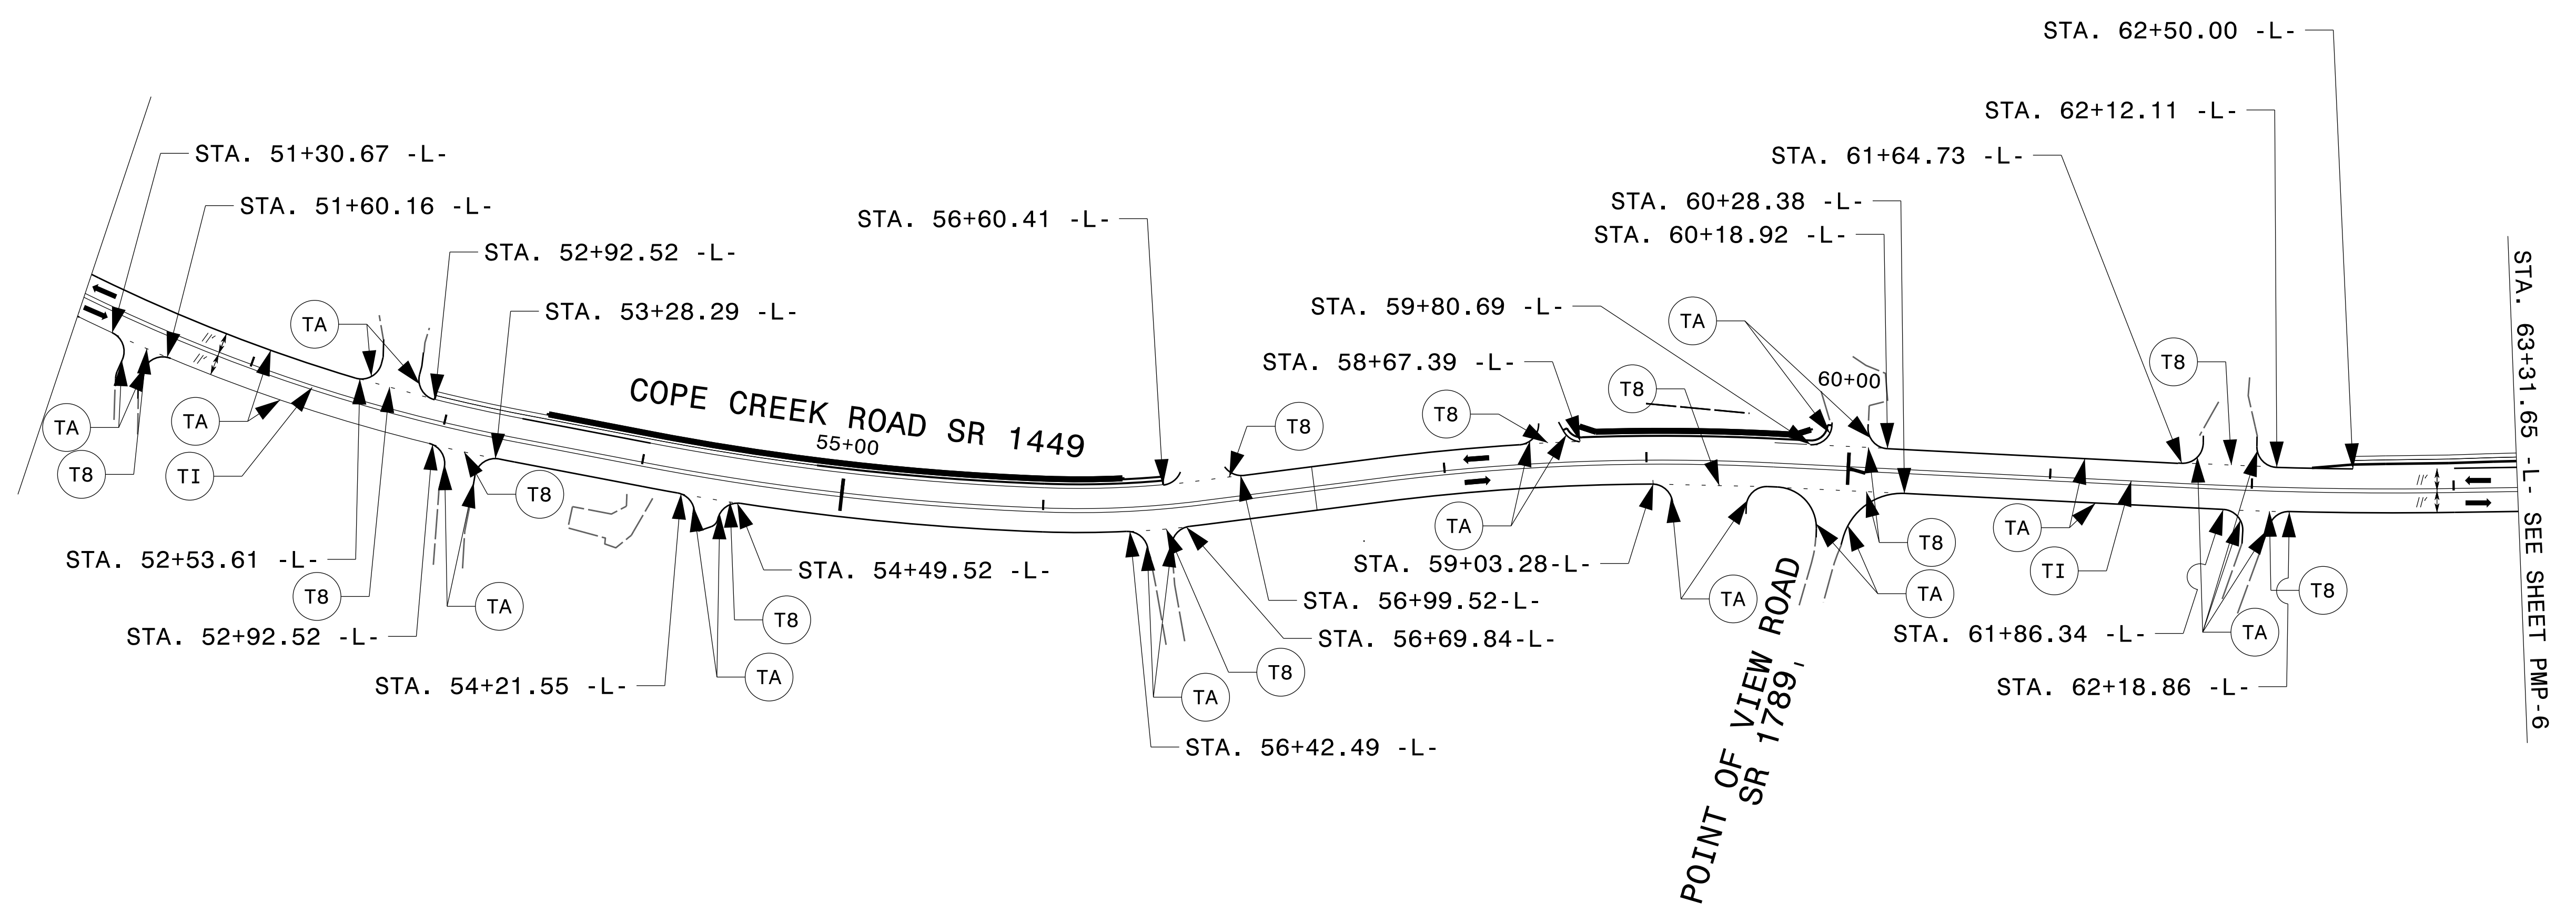


TIP NO. R-5206	SHEET NO. PMP-5
APPROVED: <i>Steve Miller</i> <small>6/9/2015</small>	
DATE: 6/9/2015	
SEAL 	
REVISIONS	



PAVEMENT MARKING DETAIL