


TIP NO.	SHEET NO.
R-5206	PMP-6
APPROVED: <i>Steve Miller</i>	
DATE: 6/9/2015	
SEAL	
REVISIONS	

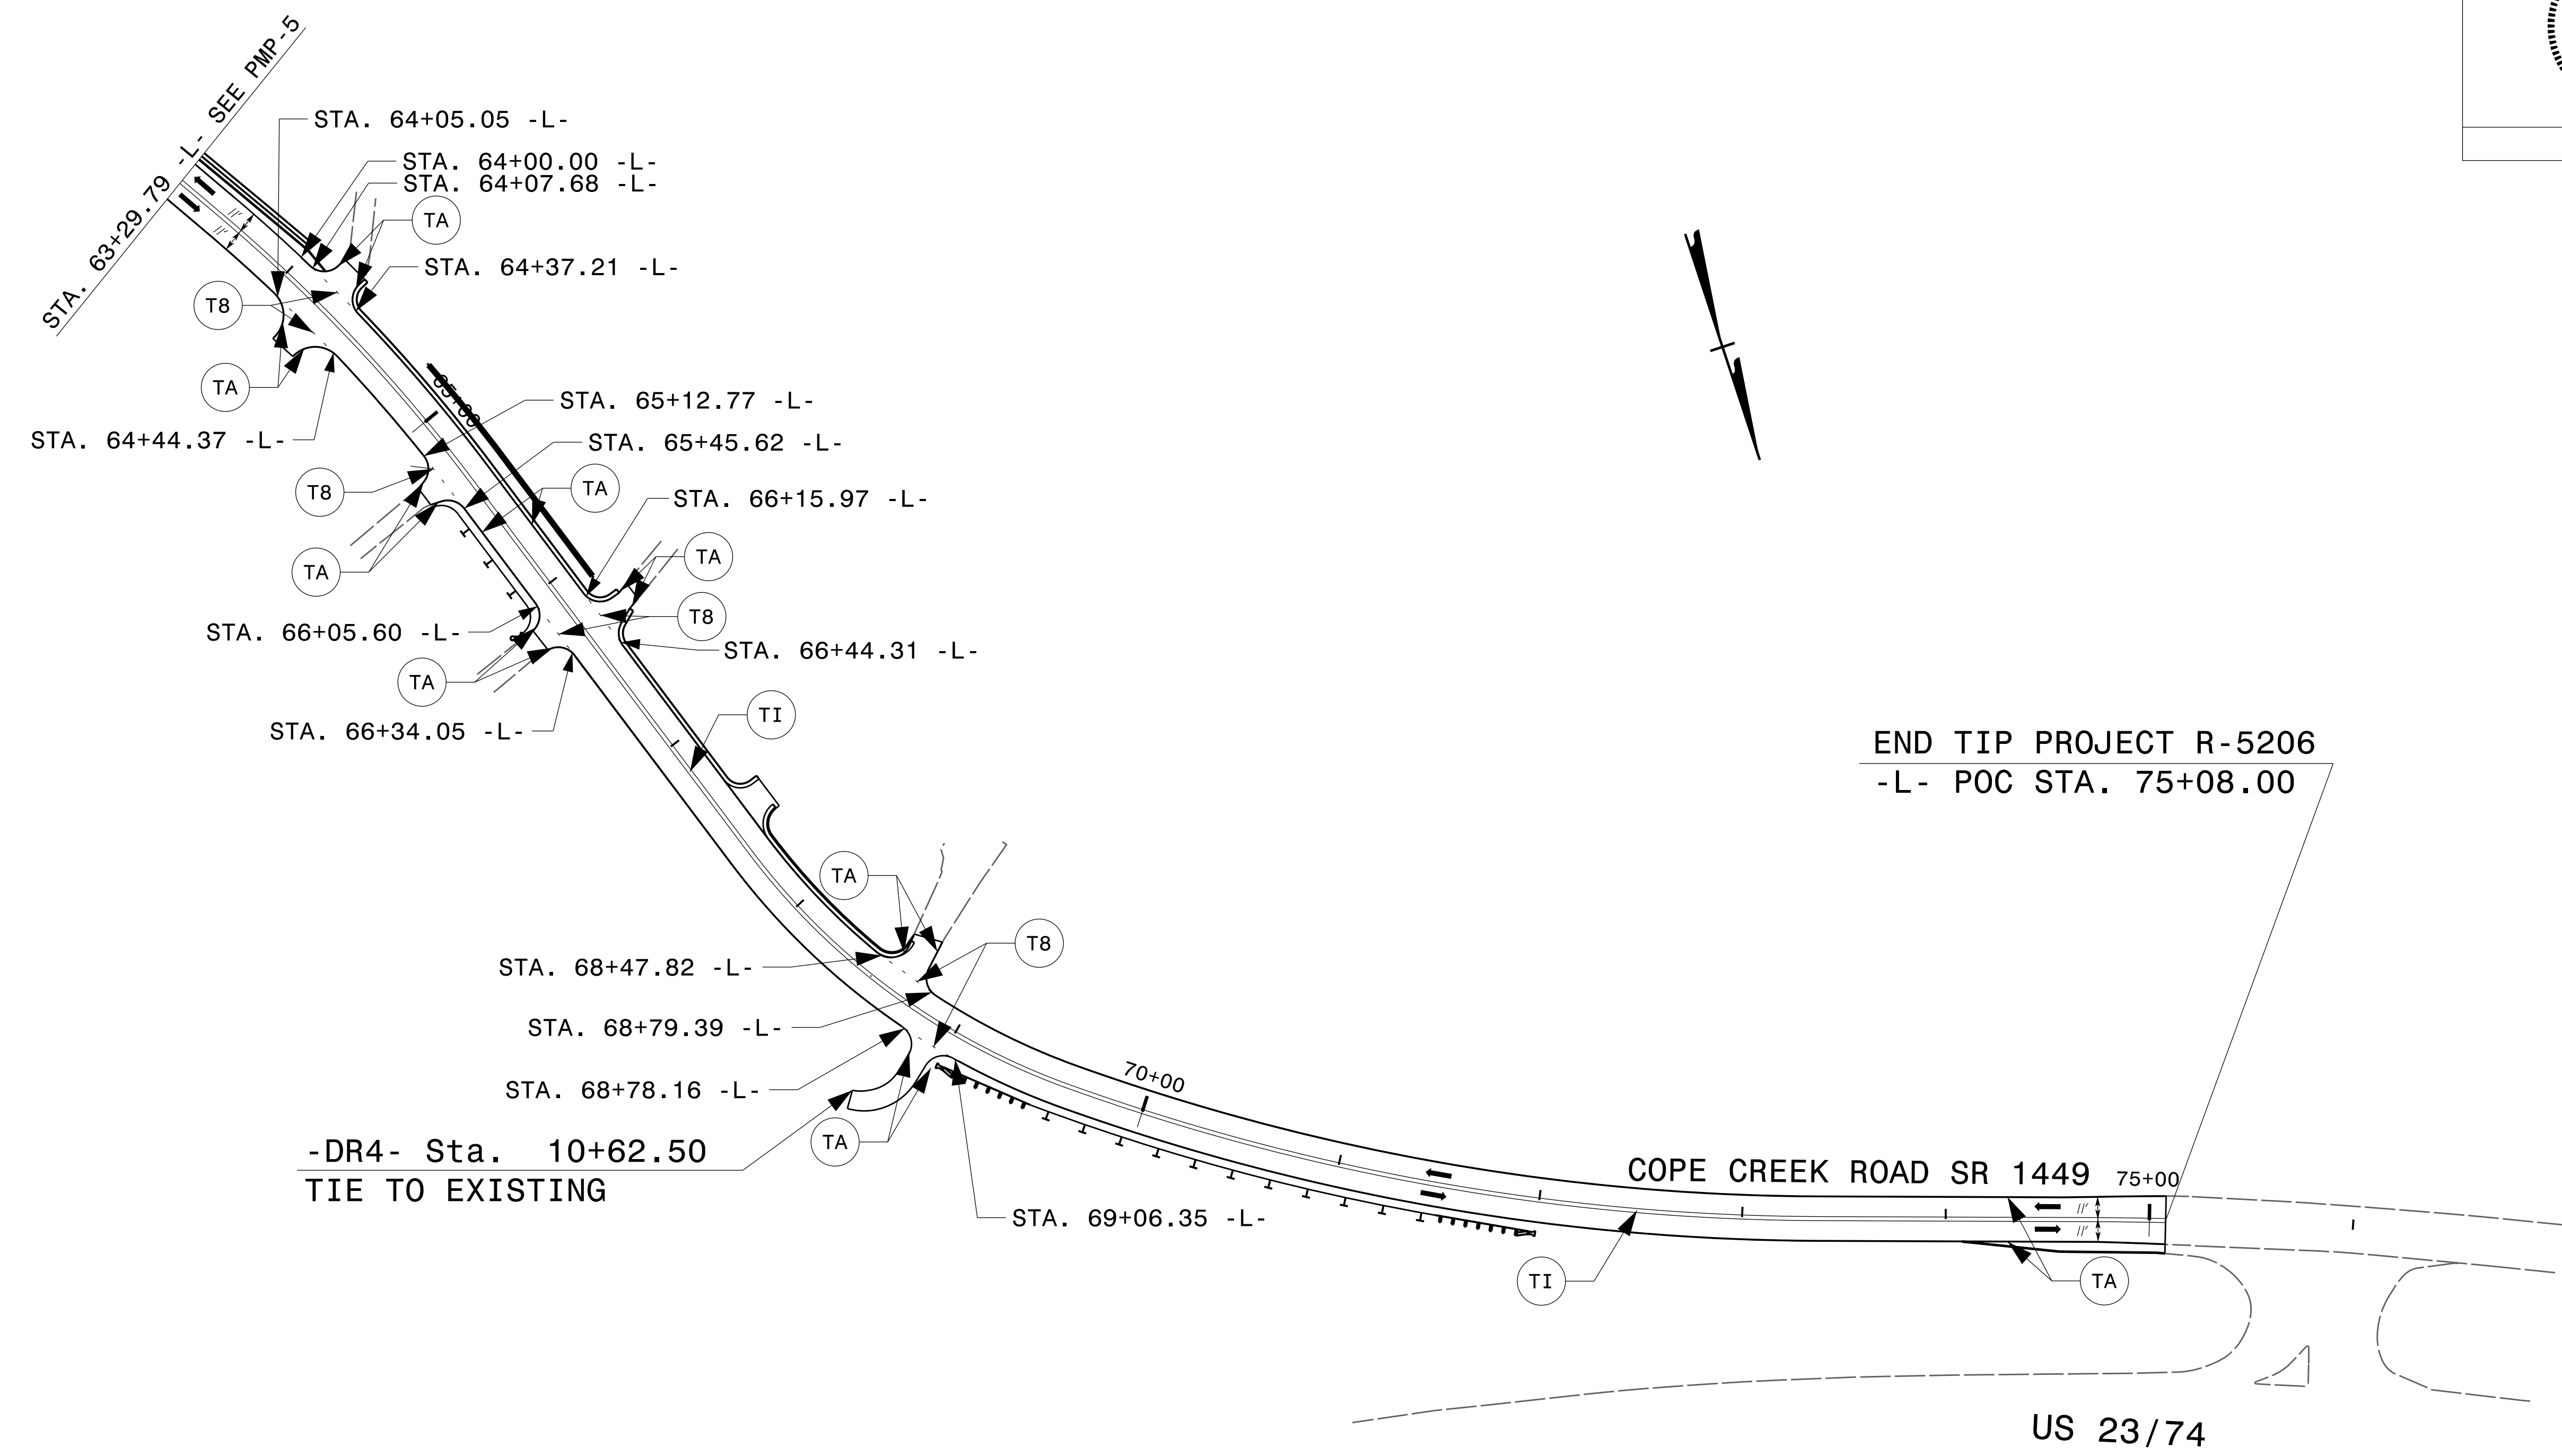

PAVEMENT MARKING DETAIL