

3/15/06


Note: Not to Scale

STATE OF NORTH CAROLINA
DIVISION OF HIGHWAYS


STREAM RELOCATION PLAN SHEET SYMBOLS

STREAM RELOCATION:

ROCK CROSS VANE FOR STEP POOL ———

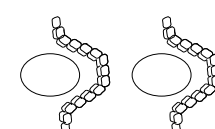

ROCK ENERGY DISSIPATOR BASIN ———

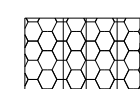

CONSTRUCTED RIFFLE ———



IMBRICATED RIP-RAP REVETMENT ———

