


UTILITIES BY OTHERS

NOTE:
 ALL PROPOSED UTILITY WORK SHOWN ON THIS SHEET WILL BE DONE BY OTHERS. NO PAYMENT WILL BE MADE TO THE CONTRACTOR FOR PROPOSED UTILITY WORK SHOWN ON THIS SHEET.

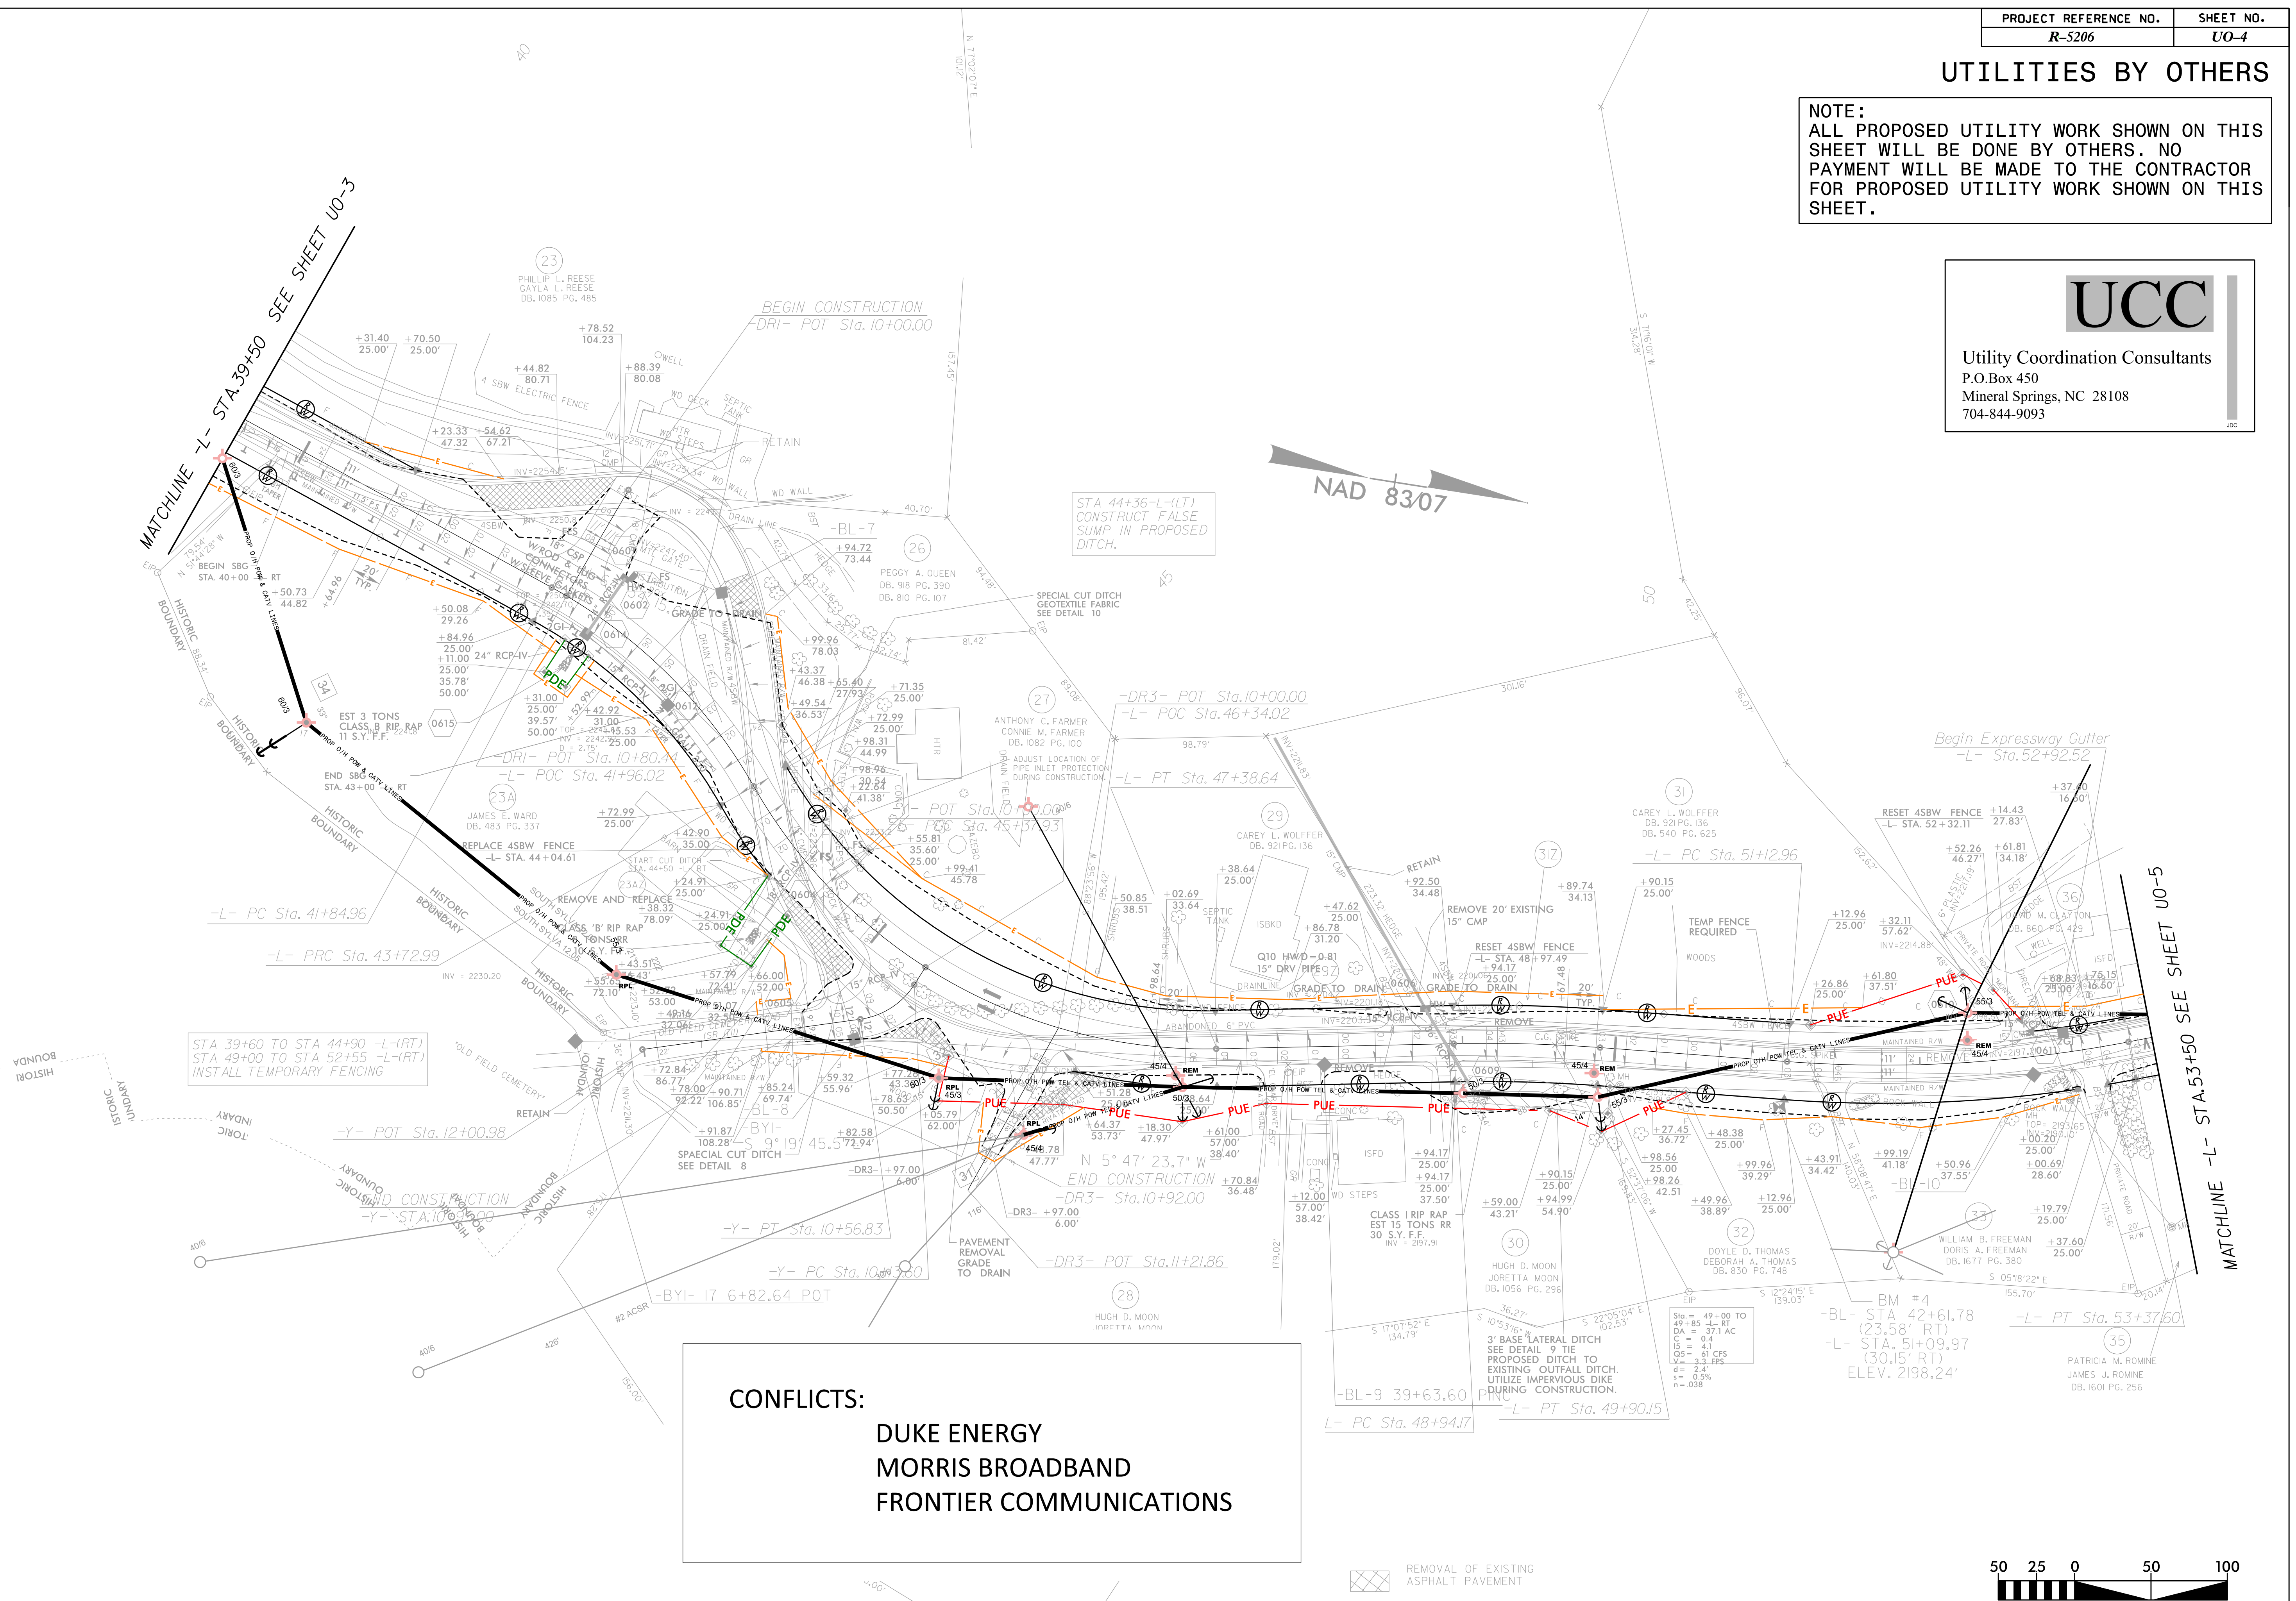

Utility Coordination Consultants
 P.O.Box 450
 Mineral Springs, NC 28108
 704-844-9093



STA 44+36-L(LT)
 CONSTRUCT FALSE
 SUMP IN PROPOSED
 DITCH.

STA 39+60 TO STA 44+90 -L(RT)
 STA 49+00 TO STA 52+55 -L(RT)
 INSTALL TEMPORARY FENCING

CONFLICTS:
 DUKE ENERGY
 MORRIS BROADBAND
 FRONTIER COMMUNICATIONS

REMOVAL OF EXISTING ASPHALT PAVEMENT

