


### UTILITIES BY OTHERS

**NOTE:**  
 ALL PROPOSED UTILITY WORK SHOWN ON THIS SHEET WILL BE DONE BY OTHERS. NO PAYMENT WILL BE MADE TO THE CONTRACTOR FOR PROPOSED UTILITY WORK SHOWN ON THIS SHEET.




Utility Coordination Consultants  
 P.O.Box 450  
 Mineral Springs, NC 28108  
 704-844-9093

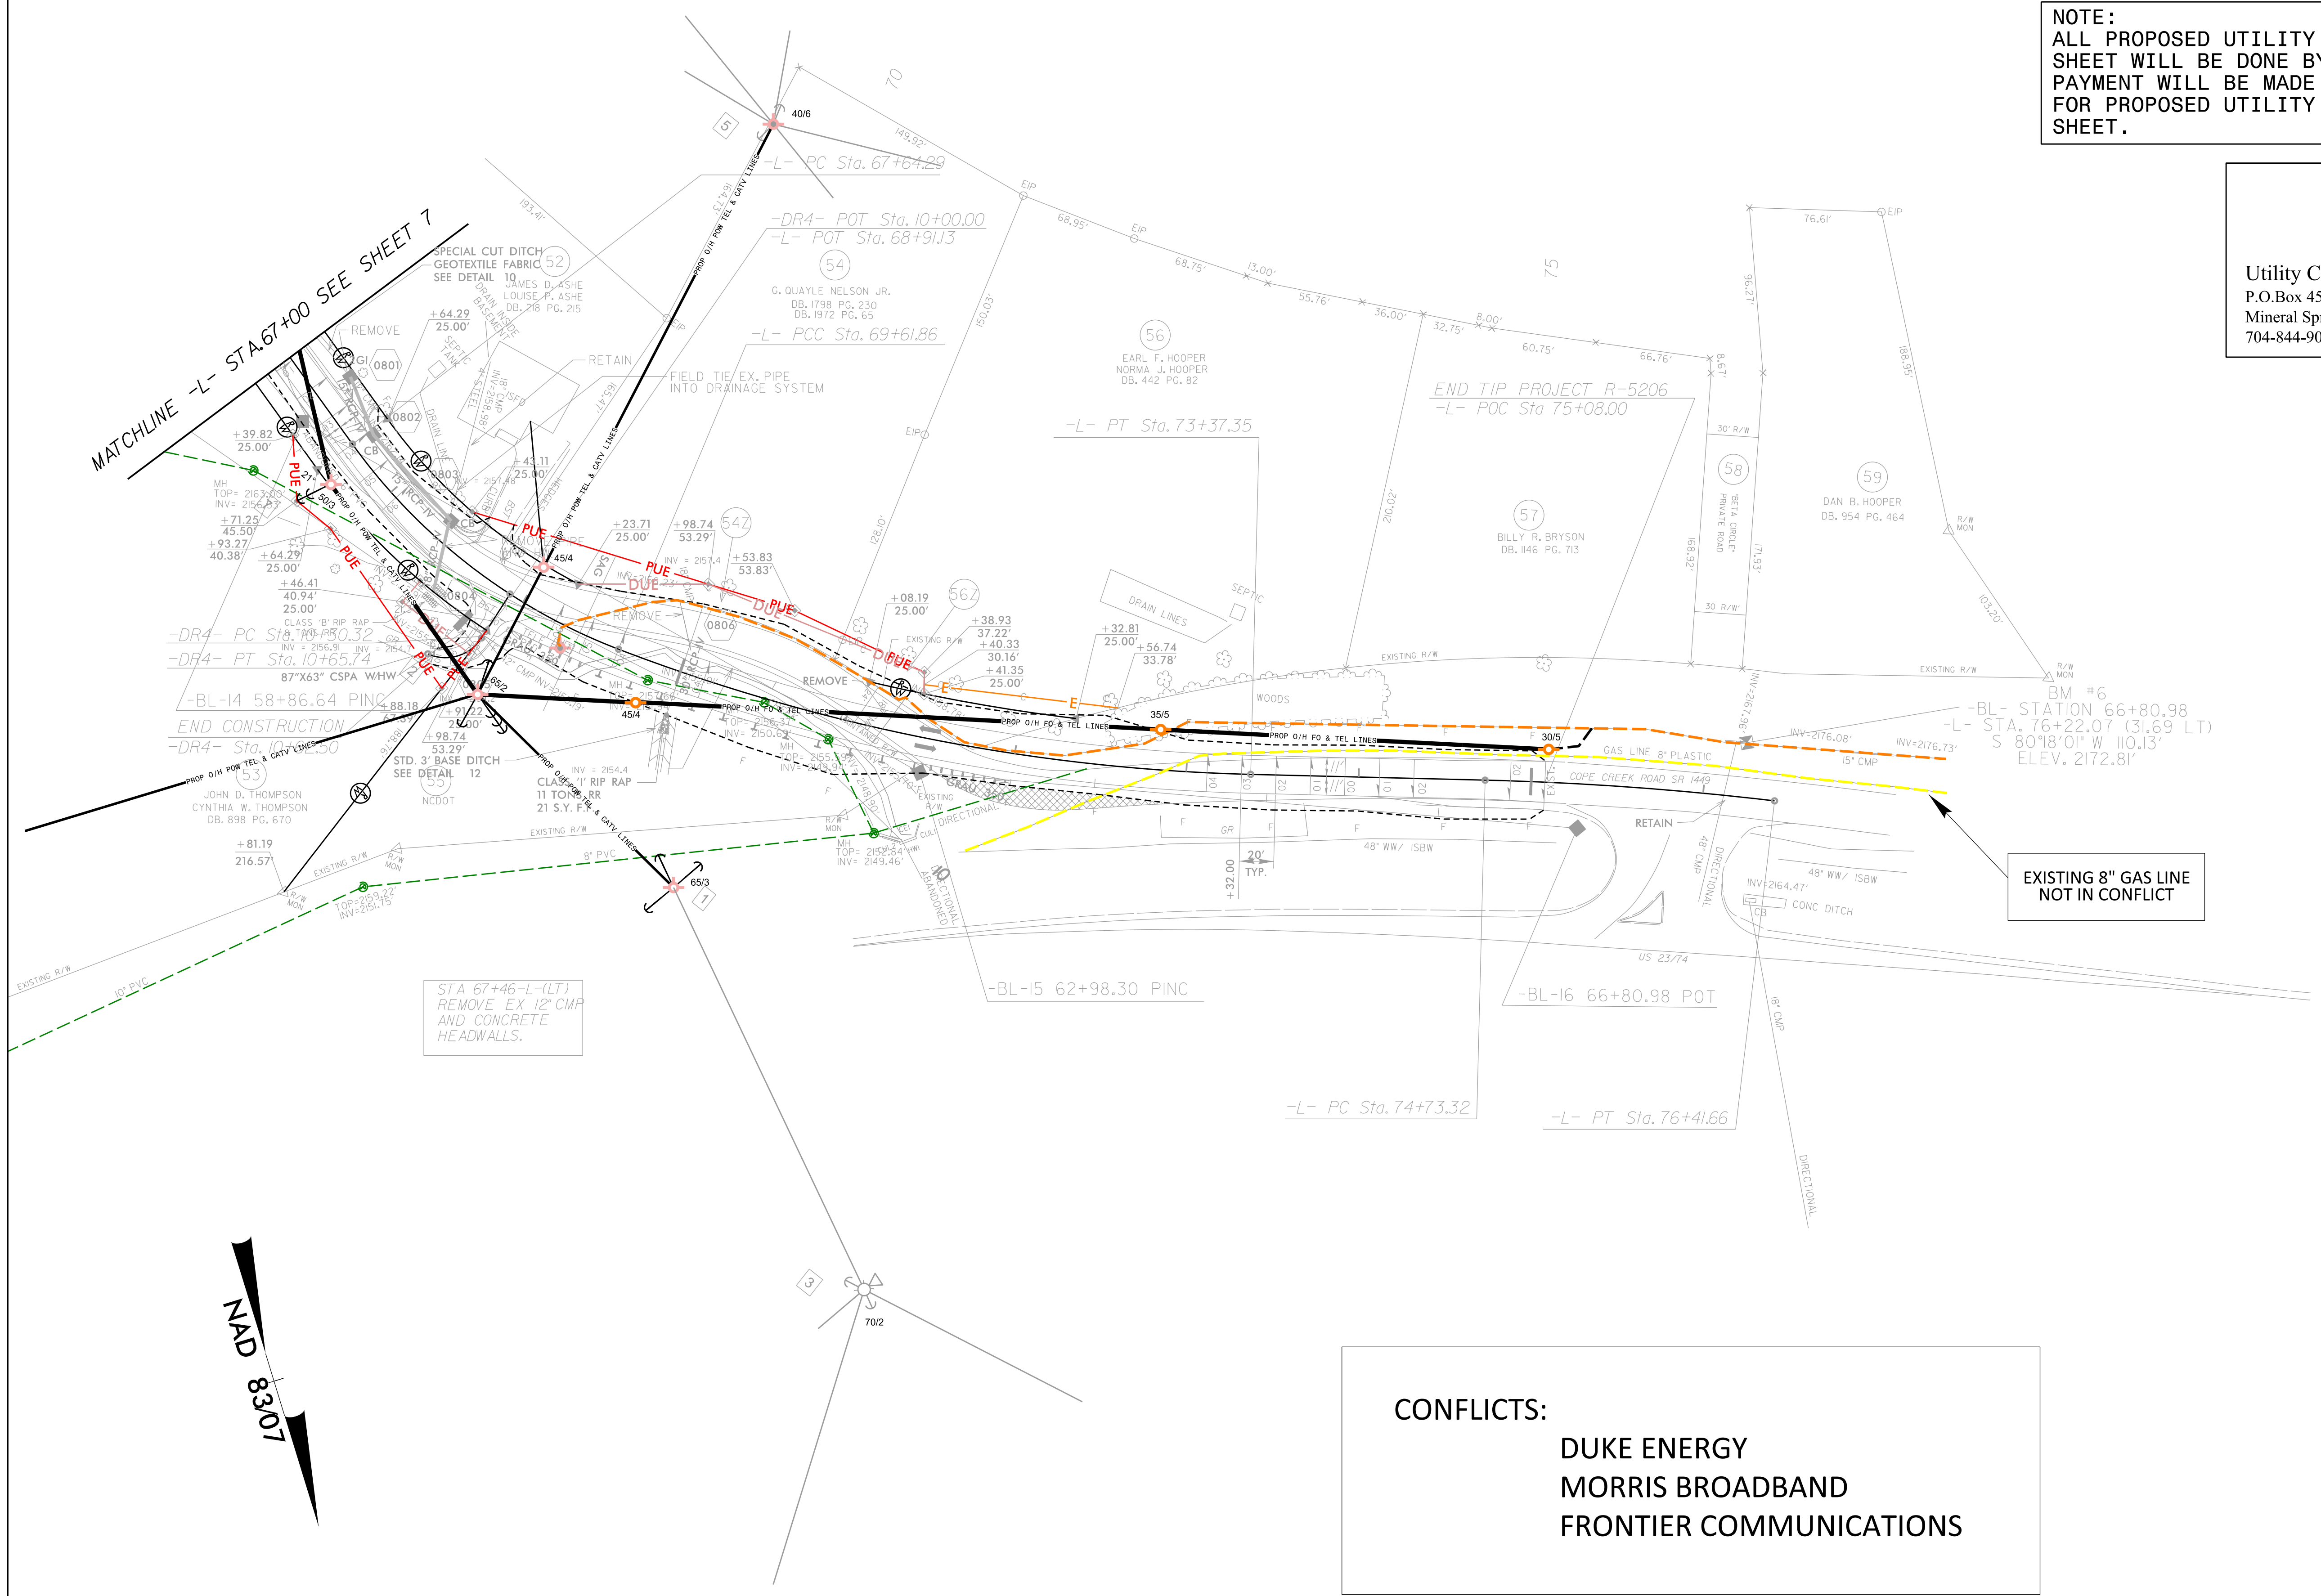

EXISTING 8" GAS LINE NOT IN CONFLICT

STA 67+46-L(LT)  
 REMOVE EX 12" CMP  
 AND CONCRETE  
 HEADWALLS.

**CONFLICTS:**  
 DUKE ENERGY  
 MORRIS BROADBAND  
 FRONTIER COMMUNICATIONS

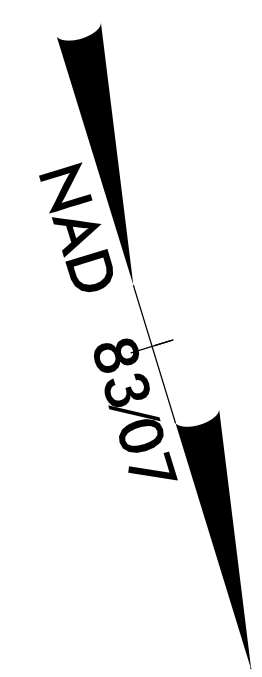

REMOVAL OF EXISTING ASPHALT PAVEMENT

