


8/23/99



PROJ. REFERENCE NO. R-5206	SHEET NO. X-28
-------------------------------	-------------------

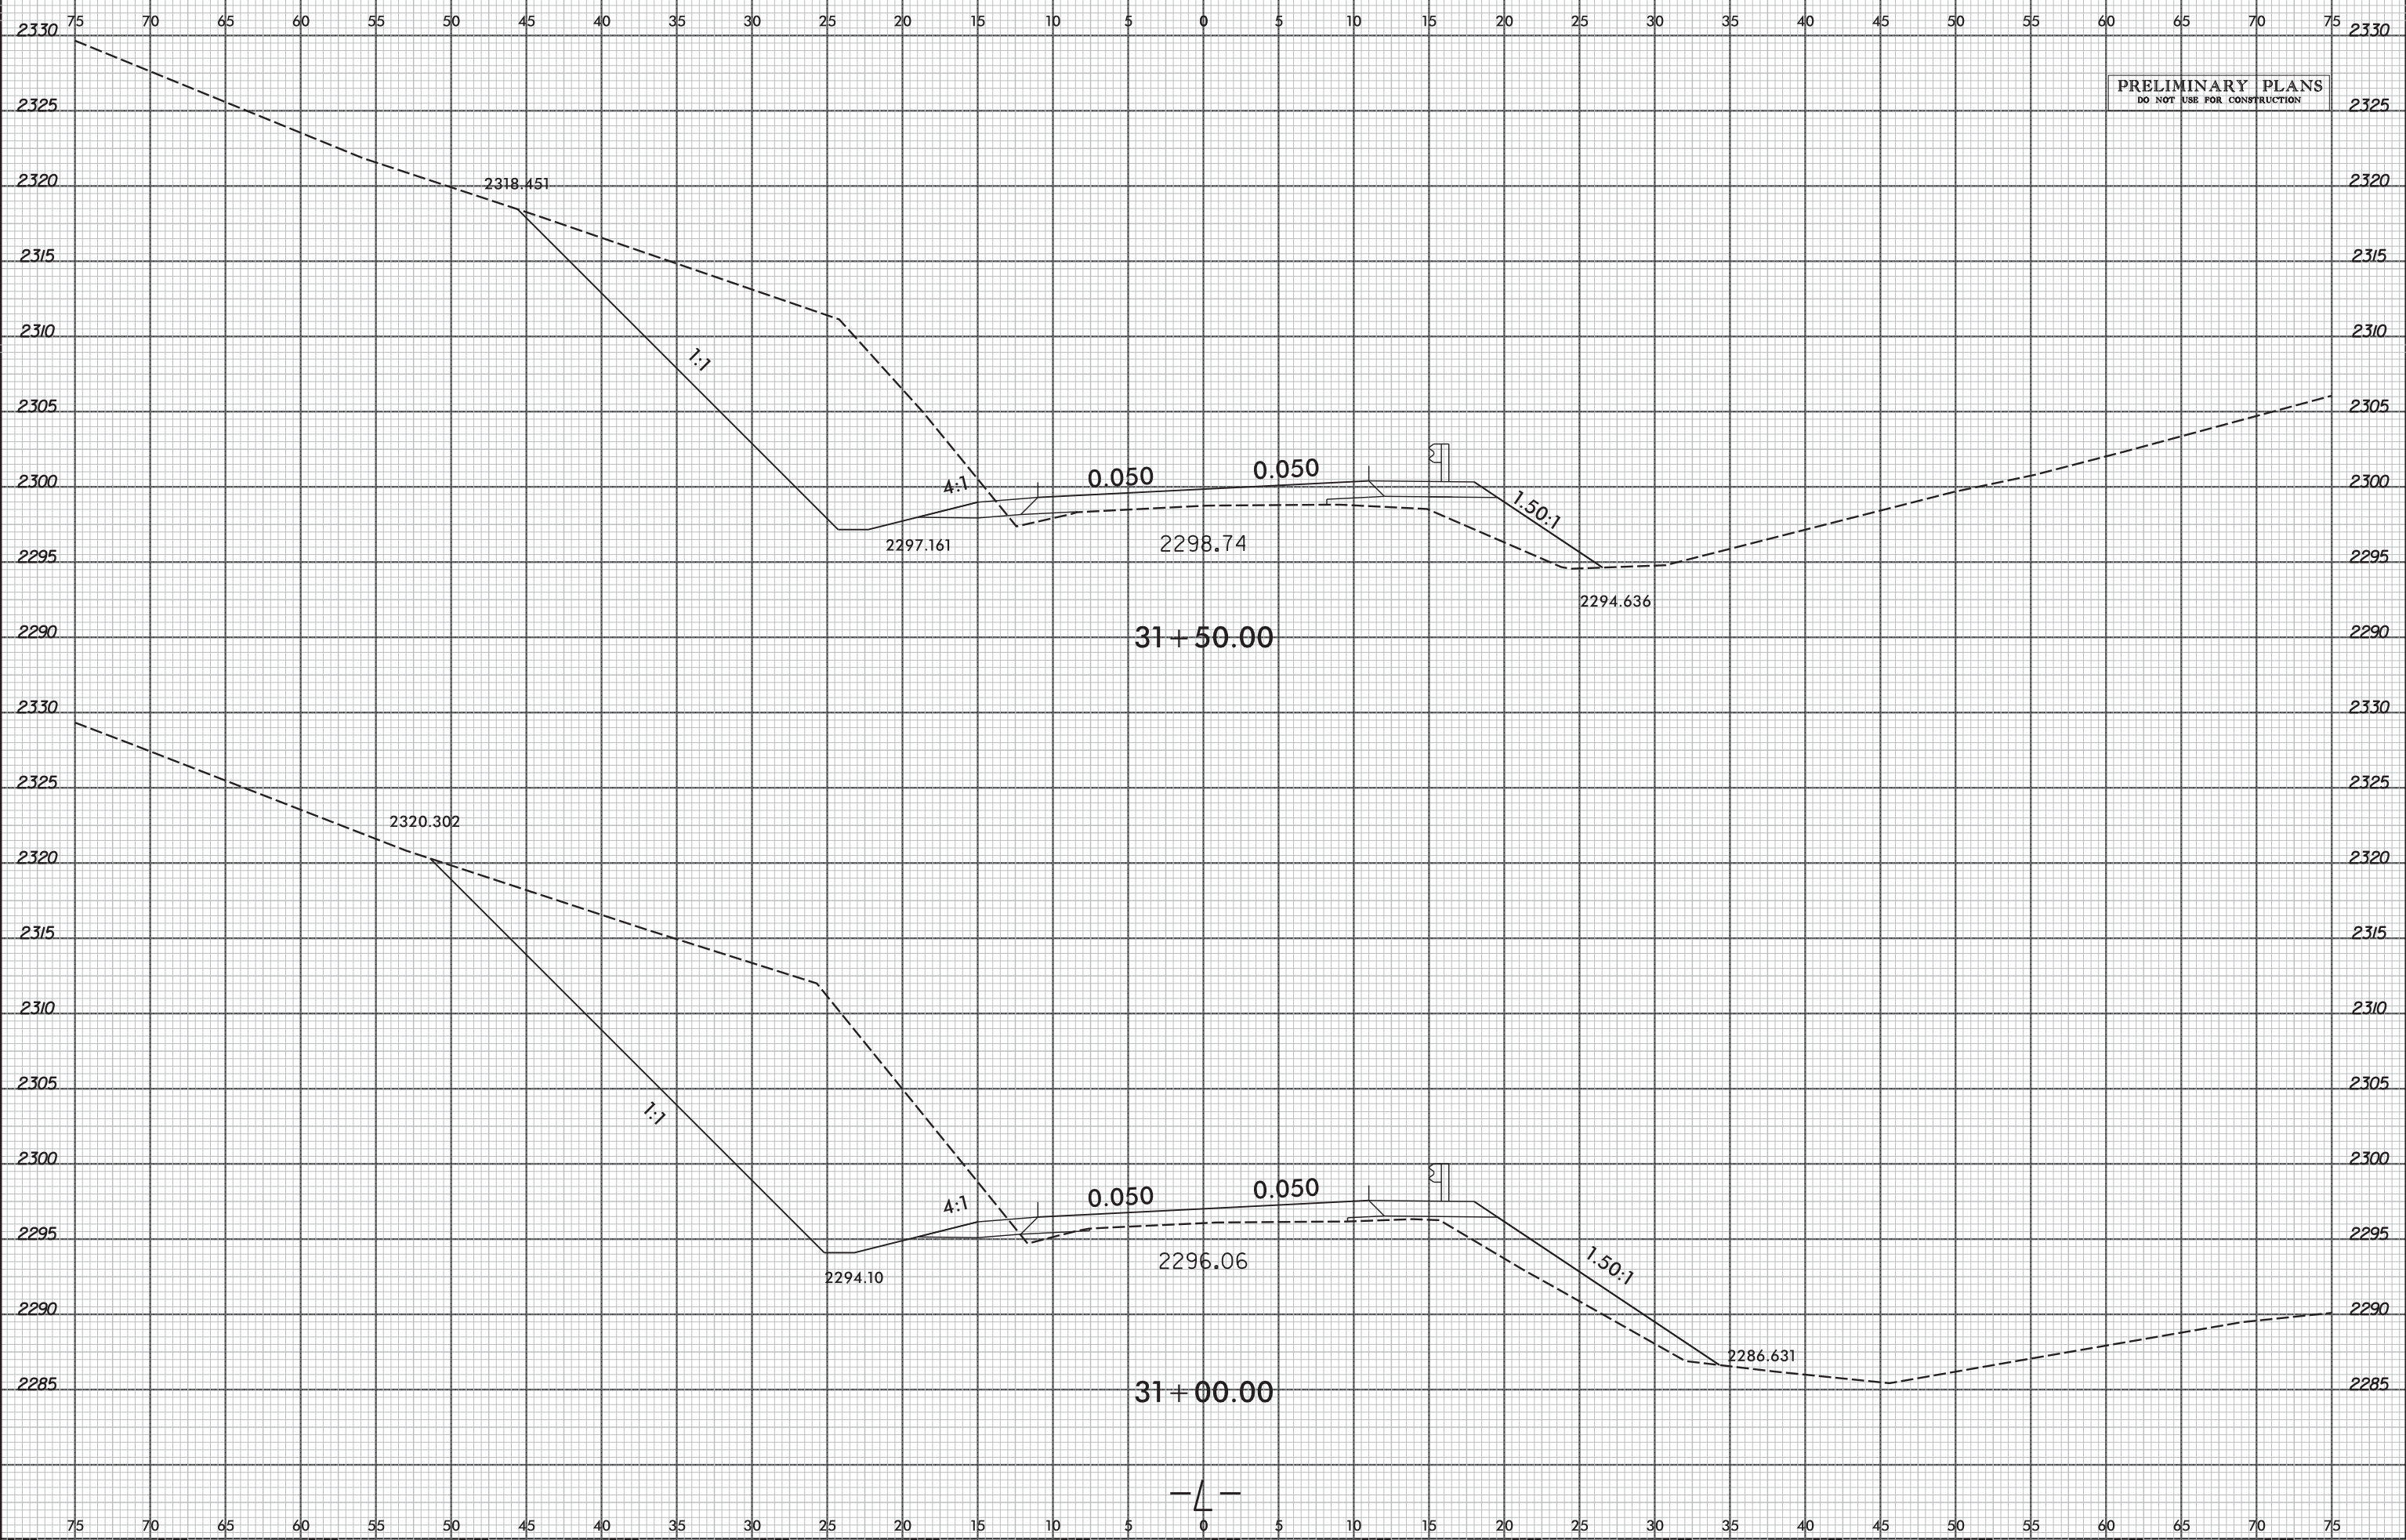

PRELIMINARY PLANS  
DO NOT USE FOR CONSTRUCTION

DATE PLOTTED: 8/23/99  
SCALE: 1"=40'  
DRAWN BY: [unreadable]  
CHECKED BY: [unreadable]

