



8/23/99

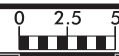

PROJ. REFERENCE NO. R-5206	SHEET NO. X-43
-------------------------------	-------------------

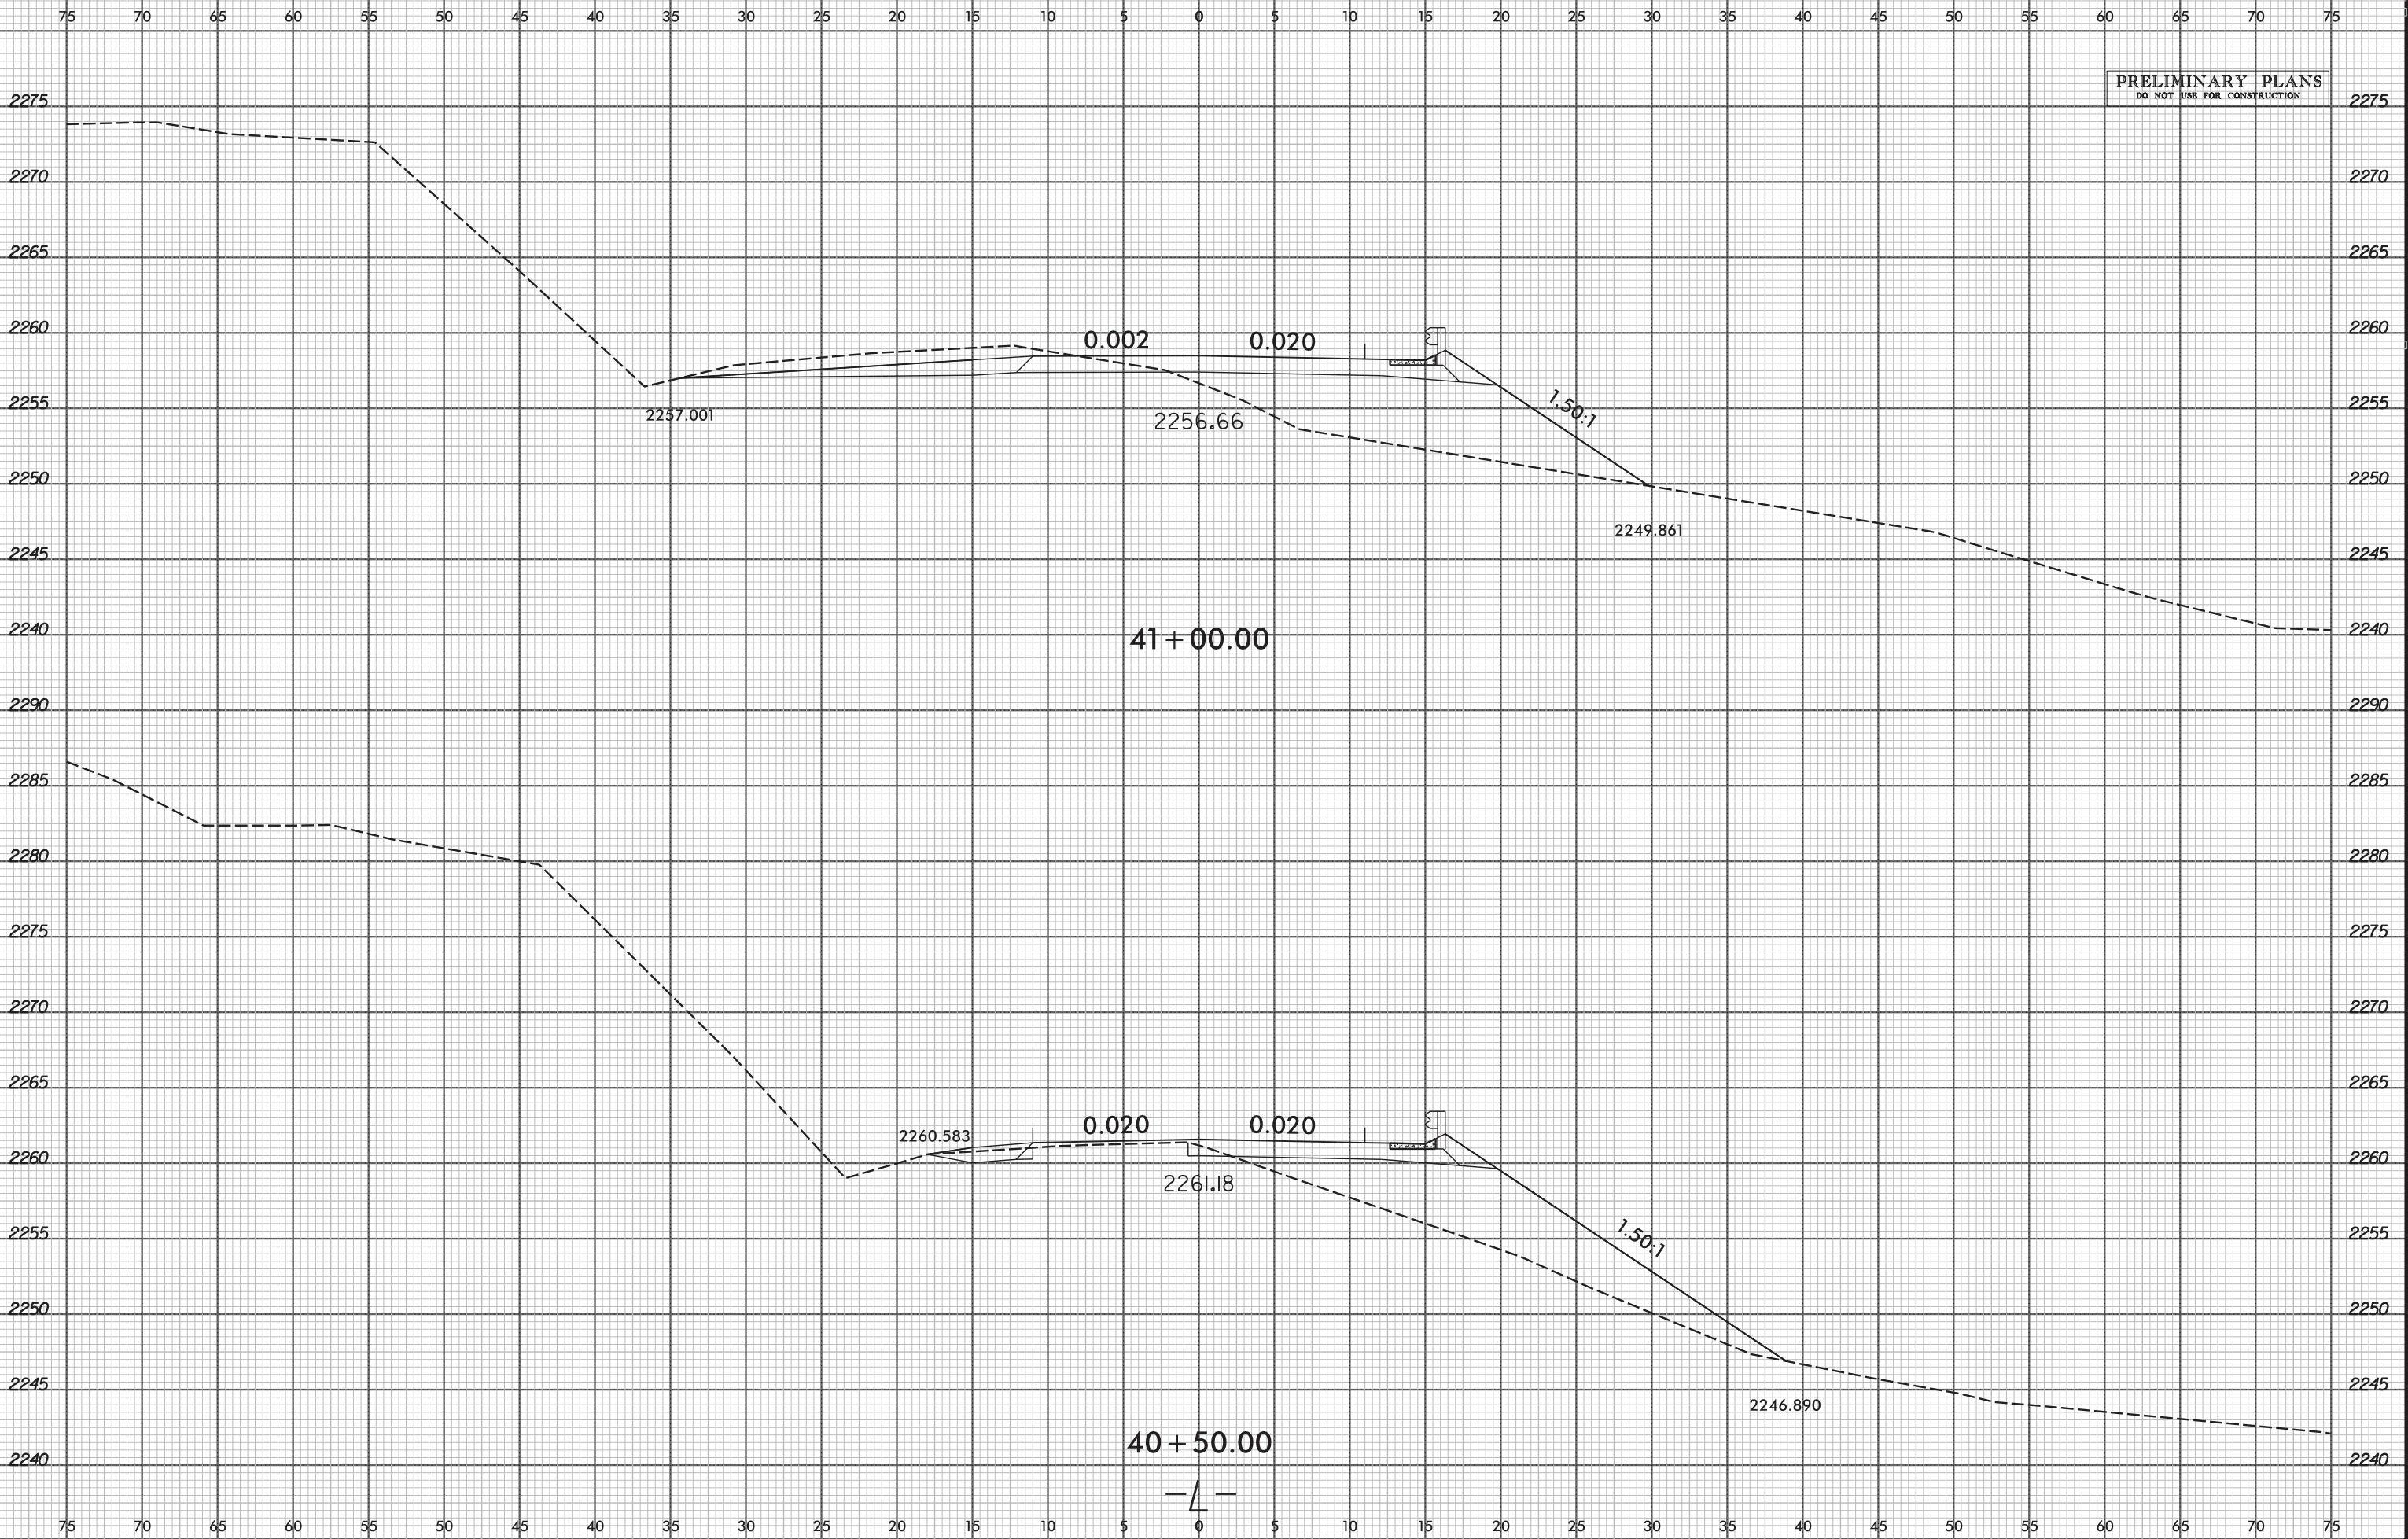

PRELIMINARY PLANS
DO NOT USE FOR CONSTRUCTION

SECTION CUTS
SHOWN
ARE
FOR
GENERAL
CONSTRUCTION
ONLY
AND
DO
NOT
CONSTITUTE
A
WARRANTY
OF
FITNESS
OR
MERCHANTABILITY
FOR
ANY
PARTICULAR
PURPOSE
OR
USE
OTHER
THAN
THAT
SPECIFICALLY
INTENDED
HEREIN
BY
THE
DESIGNER
AND
CONTRACTOR
AND
THEY
ARE
NOT
TO
BE
USED
FOR
ANY
OTHER
PURPOSE
OR
USE
WITHOUT
THE
WRITTEN
CONSENT
OF
THE
DESIGNER
AND
CONTRACTOR