


8/23/99



PROJ. REFERENCE NO.
R-5206

SHEET NO.
X-64

PRELIMINARY PLANS
DO NOT USE FOR CONSTRUCTION

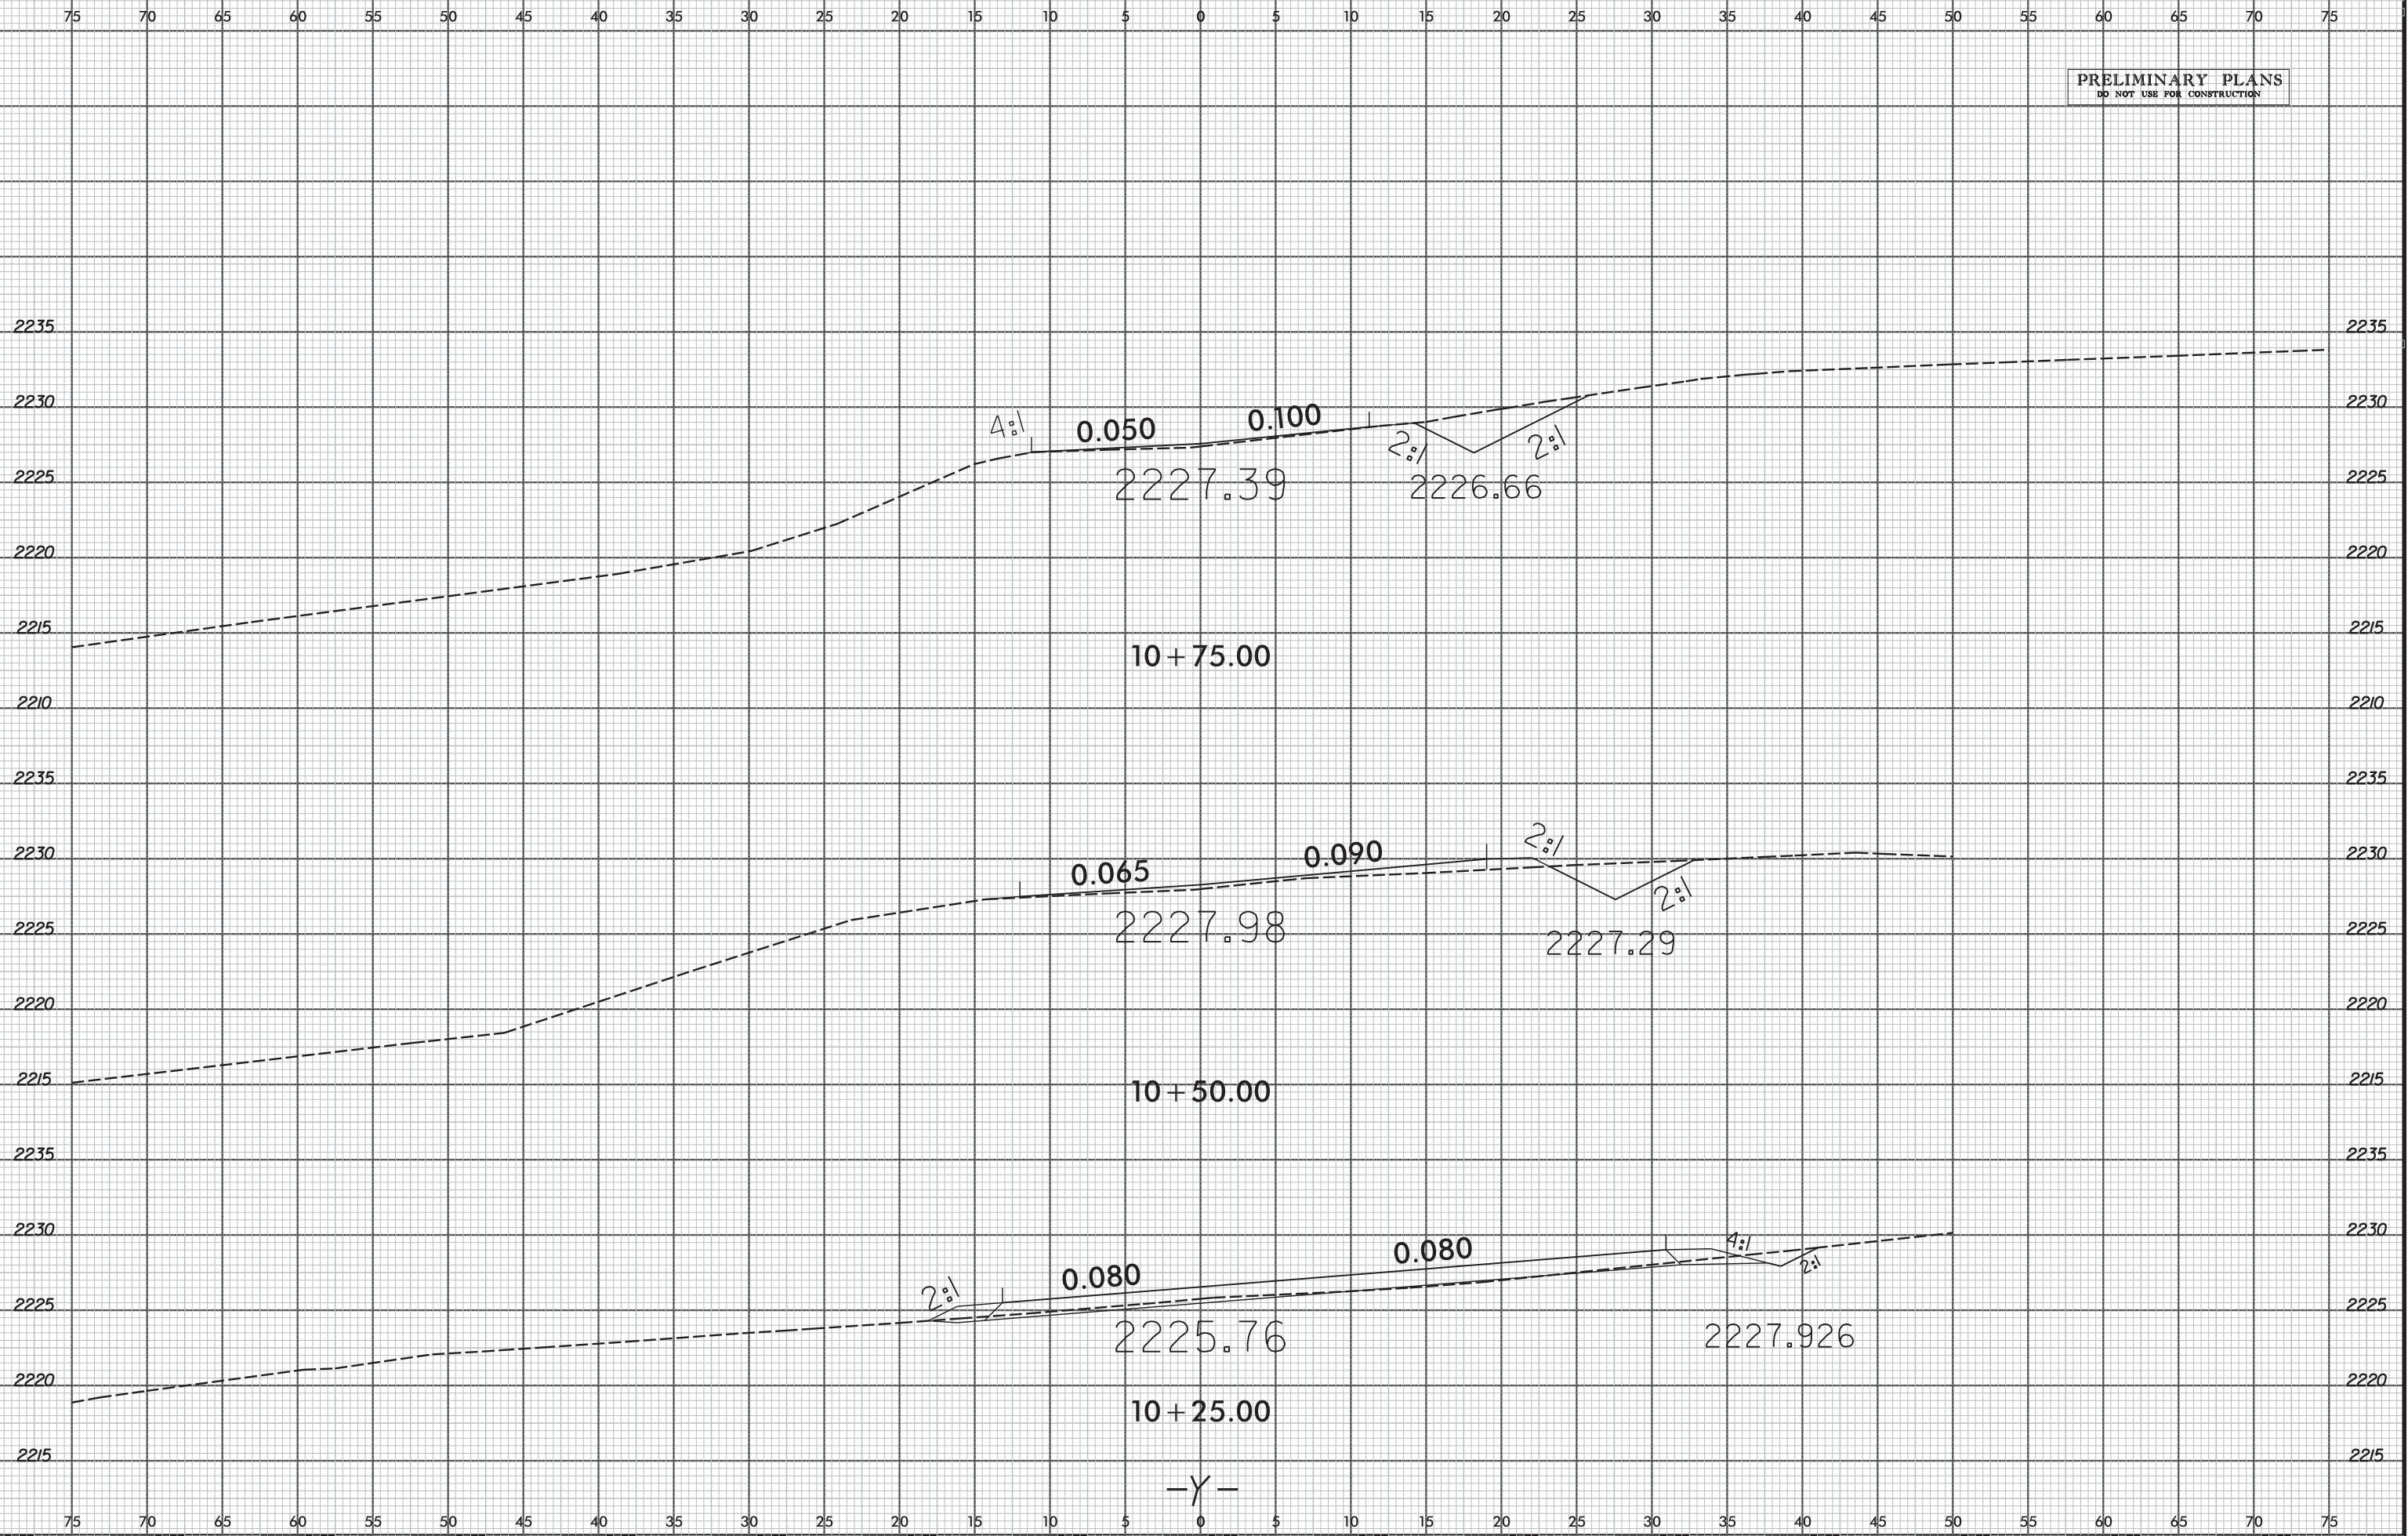

SECTION CUTS
OF
ROADWAY
SHOWN
HEREIN
ARE
FOR
GENERAL
REVISIONS
ONLY
AND
DO NOT
CONSTITUTE
A
WARRANTY
OF
FITNESS
OR
LIABILITY
ON
THE
PART
OF
THE
ENGINEER
OR
ARCHITECT
FOR
THE
WORK
SHOWN
HEREIN

-Y-