


8/23/99



PROJ. REFERENCE NO.  
R-5206

SHEET NO.  
X-75

PRELIMINARY PLANS  
DO NOT USE FOR CONSTRUCTION

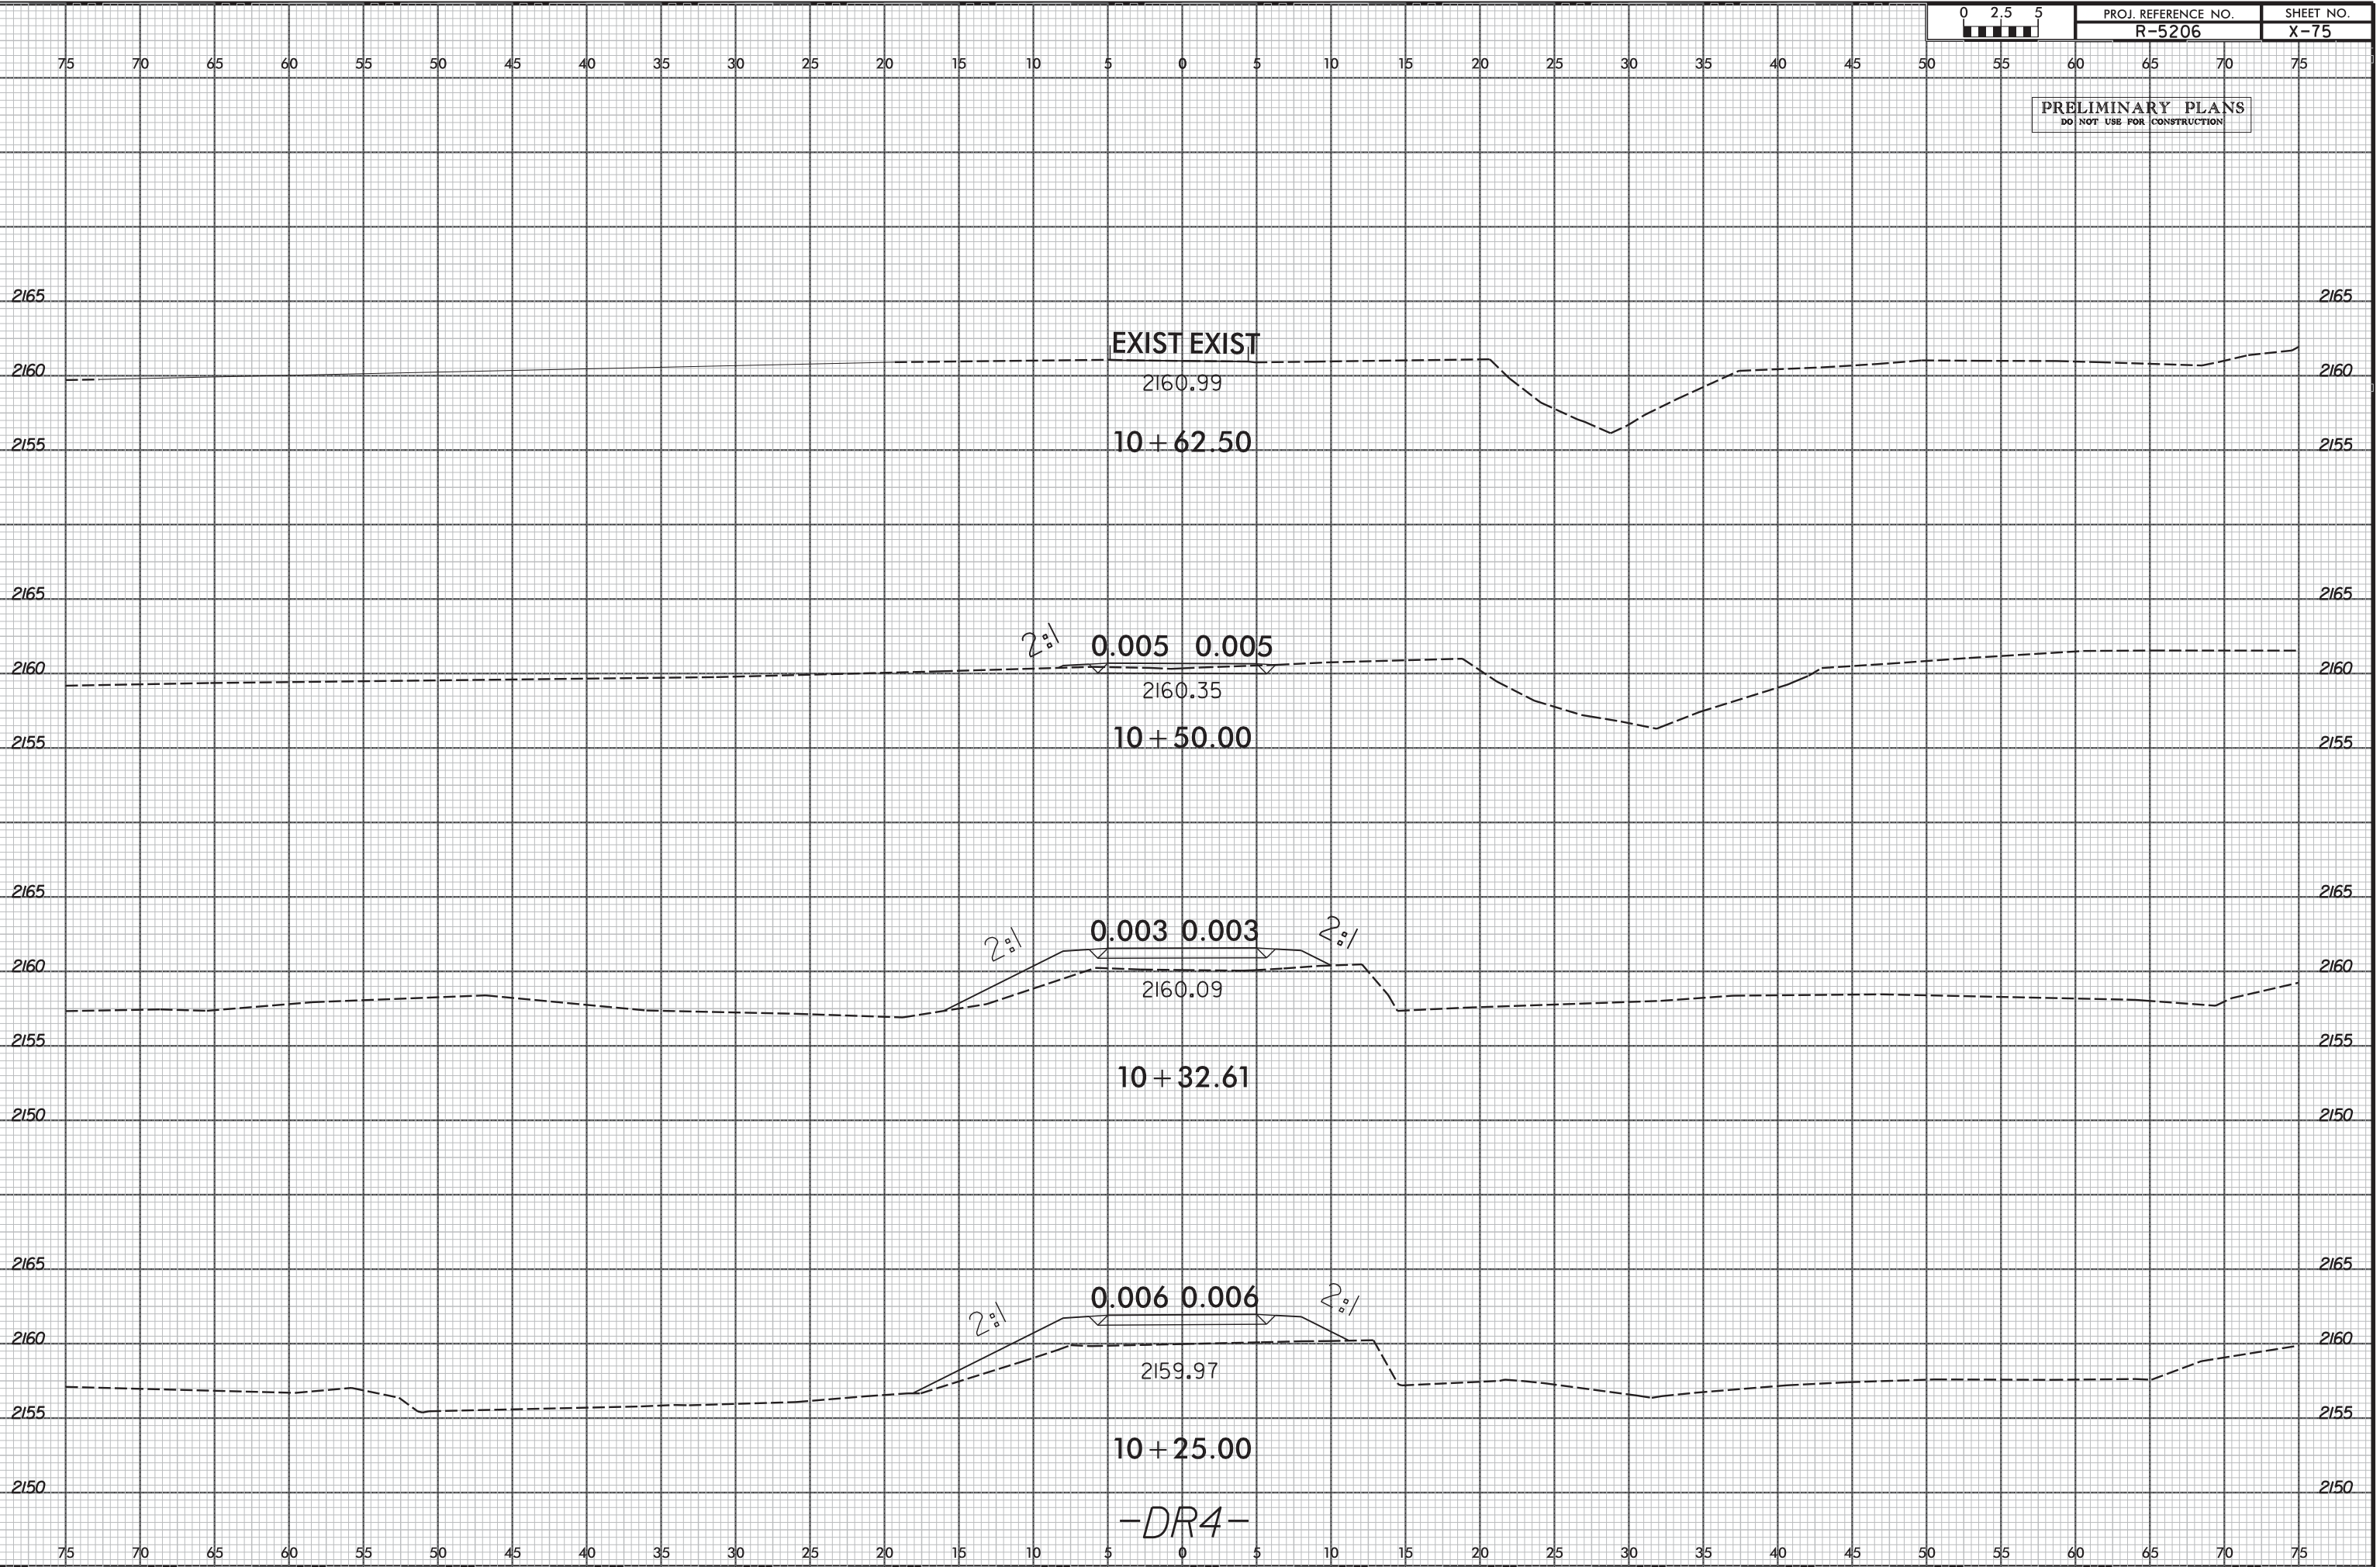

-DR4-

SECTION CUTS  
OF  
ROADWAY  
CONSTRUCTION