

**This electronic collection of documents is provided  
for the convenience of the user  
and is Not a Certified Document –**

**The documents contained herein were originally issued  
and sealed by the individuals whose names and license  
numbers appear on each page, on the dates appearing  
with their signature on that page.**

**This file or an individual page  
shall not be considered a certified document.**

T.I.P.: R-5206

CONTRACT: C202105

**STATE OF NORTH CAROLINA  
DEPARTMENT OF TRANSPORTATION**

**PAVEMENT MARKING PLAN  
JACKSON COUNTY**

**LOCATION: IMPROVEMENT TO COPE CREEK ROAD FROM EAST  
COPE CREEK ROAD (SR 1710) TO US 74.**

TIP NO. R-5206	SHEET NO. PMP-1
APPROVED:	
DATE: 6/9/2015	

**ROADWAY STANDARD DRAWING**

THE FOLLOWING ROADWAY STANDARDS AS APPEAR IN "ROADWAY STANDARD DRAWINGS" - PROJECT SERVICES UNIT - N.C. DEPARTMENT OF TRANSPORTATION - RALEIGH, N.C., DATED JANUARY 2012 ARE APPLICABLE TO THIS PROJECT AND BY REFERENCE HEREBY ARE CONSIDERED A PART OF THESE PLANS:

STD. NO.	TITLE
1205.01	PAVEMENT MARKINGS - LINE TYPES AND OFFSETS
1205.02	PAVEMENT MARKINGS - TWO-LANE AND MULTILANE ROADWAYS
1250.01	RAISED PAVEMENT MARKERS - INSTALLATION SPACING
1251.01	RAISED PAVEMENT MARKERS - PERMANENT AND TEMPORARY
1253.01	RAISED PAVEMENT MARKERS - SNOWPLOWABLE
1261.01	GUARDRAIL AND BARRIER DELINEATORS - INSTALLATION SPACING
1261.02	GUARDRAIL AND BARRIER DELINEATORS - TYPES AND MOUNTING
1262.01	GUARDRAIL END DELINEATION

**GENERAL NOTES**

THE FOLLOWING GENERAL NOTES APPLY AT ALL TIMES FOR THE DURATION OF THE CONSTRUCTION PROJECT, EXCEPT WHEN OTHERWISE NOTED IN THE PLAN, OR DIRECTED BY THE ENGINEER.

- A) INSTALL PAVEMENT MARKINGS AND PAVEMENT MARKERS ON THE FINAL SURFACE AS FOLLOWS:
- | ROAD NAME               | MARKING       | MARKER |
|-------------------------|---------------|--------|
| COPE CREEK RD (SR 1710) | THERMOPLASTIC | RAISED |
- B) TIE PROPOSED PAVEMENT MARKING LINES TO EXISTING PAVEMENT MARKING LINES.
  - C) REMOVE/REPLACE ANY CONFLICTING/DAMAGED PAVEMENT MARKINGS AND MARKERS.
  - D) PASSING ZONES WILL BE DETERMINED IN THE FIELD AND MUST BE APPROVED BY THE ENGINEER.
  - E) STOP BAR LOCATION AT NON-SIGNALIZED INTERSECTIONS MAY BE ADJUSTED AS DIRECTED BY THE ENGINEER.

**PAVEMENT MARKING SCHEDULE**


SYMBOL	DESCRIPTION
T2	WHITE STOPBAR  THERMOPLASTIC(24", 120 MILS)
TI	YELLOW DOUBLE CENTER 2 FT. - 6 FT./SP WHITE MINISKIP  THERMOPLASTIC(4", 120 MILS)
T8	WHITE EDGELINE  THERMOPLASTIC(4", 90 MILS)

**INDEX**

SHEET NO.	DESCRIPTION
PMP-1	PAVEMENT MARKING PLAN TITLE AND SCHEDULE SHEET
PMP-2 thru PMP-6	PAVEMENT MARKING DETAIL

PLAN REVIEWED BY: N.C.D.O.T. SIGNING AND DELINEATION UNIT



KELVIN JORDAN SIGNING & DELINEATION REGIONAL ENGINEER  
MATTEW TRACEY, EI SIGNING & DELINEATION PROJECT DESIGN ENGINEER/TECHNICIAN


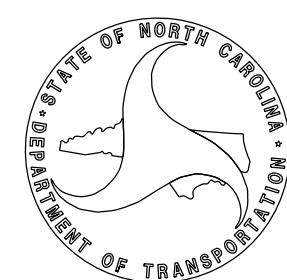


**PLAN PREPARED BY: SEPI ENGINEERING & CONSTRUCTION**

RICHARD DRAYTON TRANSPORTATION DESIGNIER  
STEVE MILLER, PE TRANSPORTATION ENGINEER

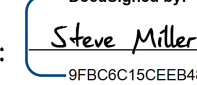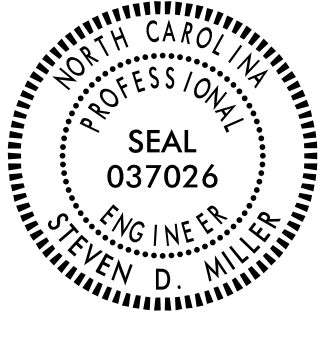

TIP NO. R-5206	SHEET NO. PMP-2
APPROVED:  <small>DocuSigned by: Steve Miller ID: BFC6C15CEE8486</small>	
DATE: 6/9/2015	
SEAL	
	
REVISIONS	

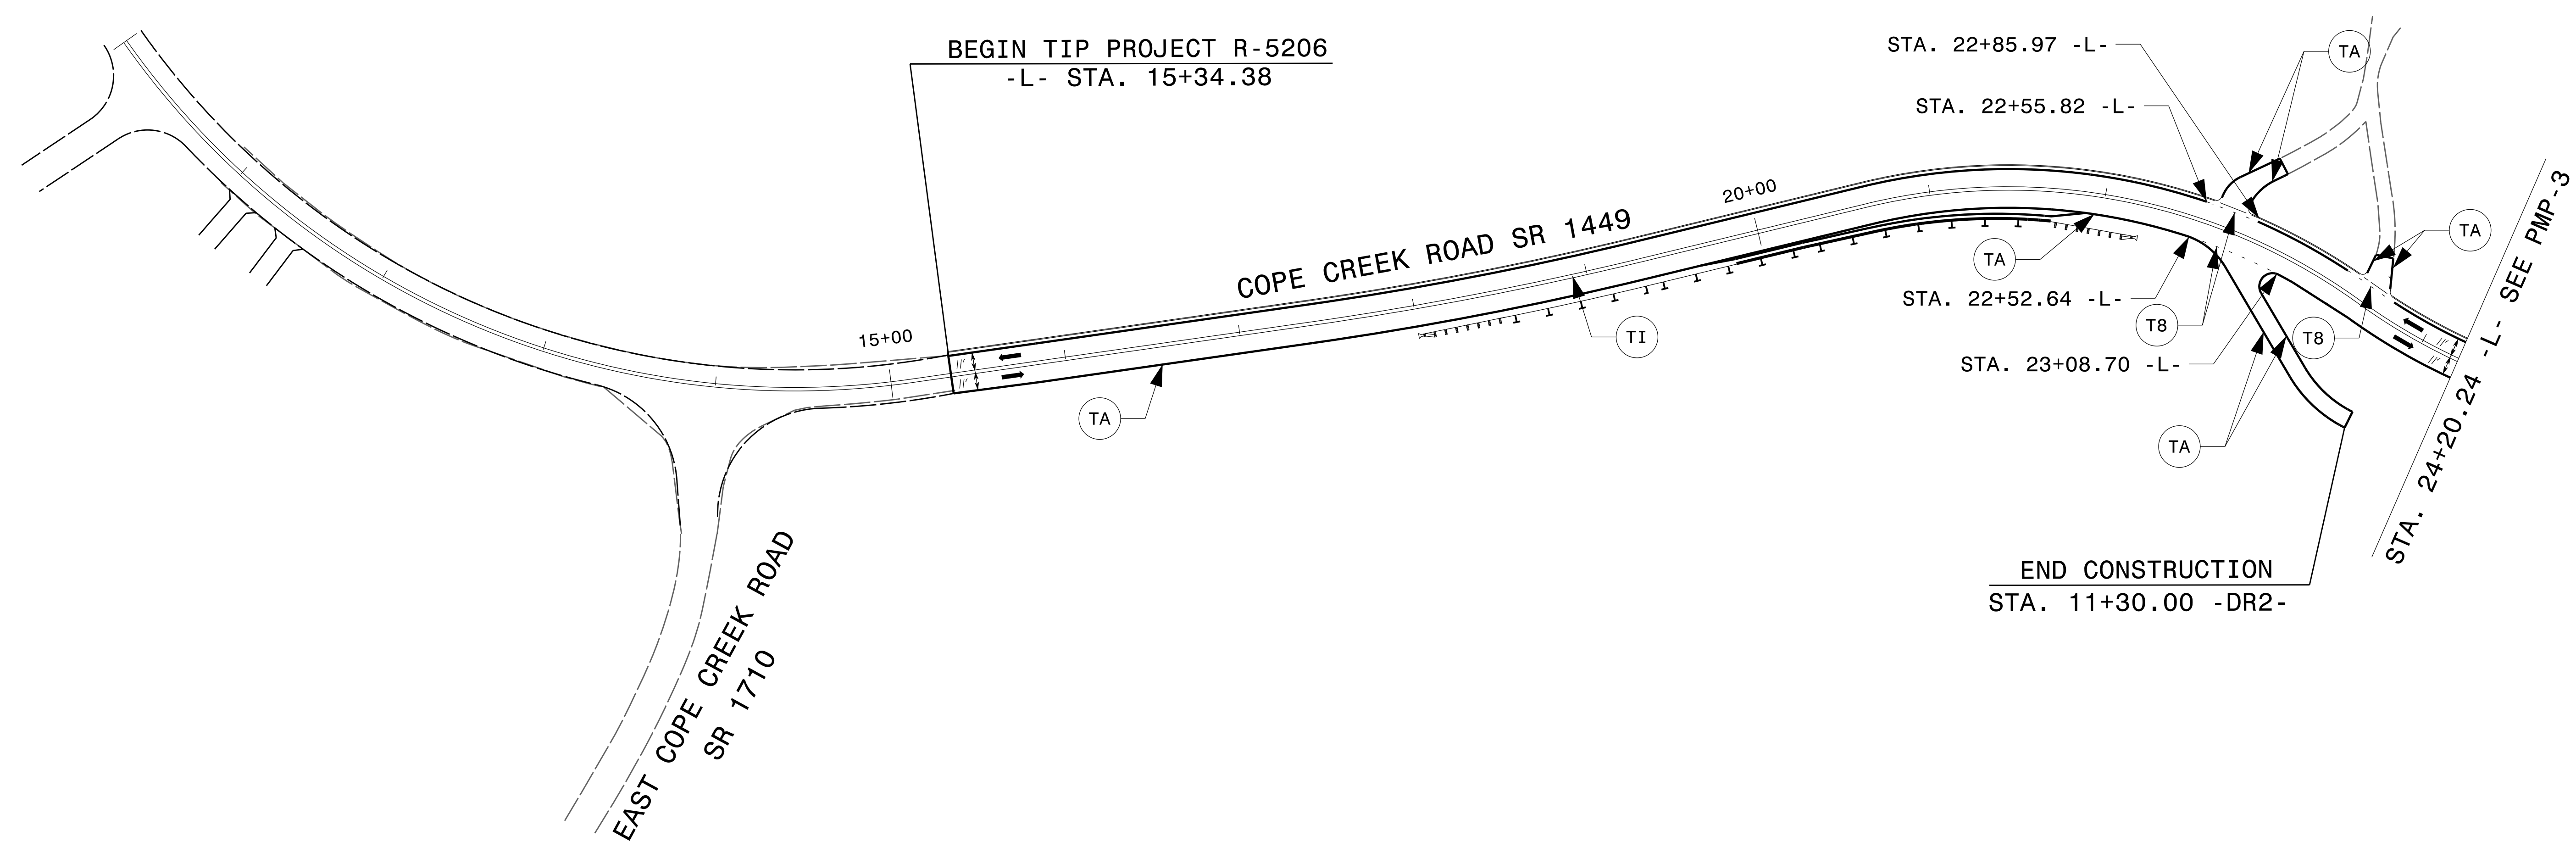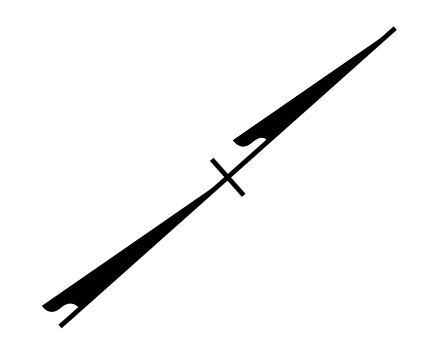

BEGIN TIP PROJECT R-5206  
-L- STA. 15+34.38

STA. 22+85.97 -L-

STA. 22+55.82 -L-



STA. 22+52.64 -L-


STA. 23+08.70 -L-

END CONSTRUCTION  
STA. 11+30.00 -DR2-



STA. 24+20.24 -L- SEE PMP-3


**PAVEMENT MARKING DETAIL**

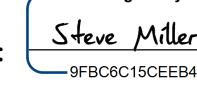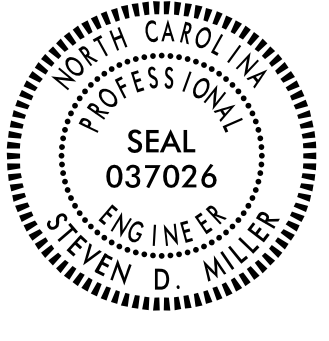TIP NO. R-5206	SHEET NO. PMP-3
APPROVED:  <small>DocuSigned by: Steve Miller 9FBC9C15CEE8488...</small>	
DATE: 6/9/2015	
SEAL	
	
REVISIONS	

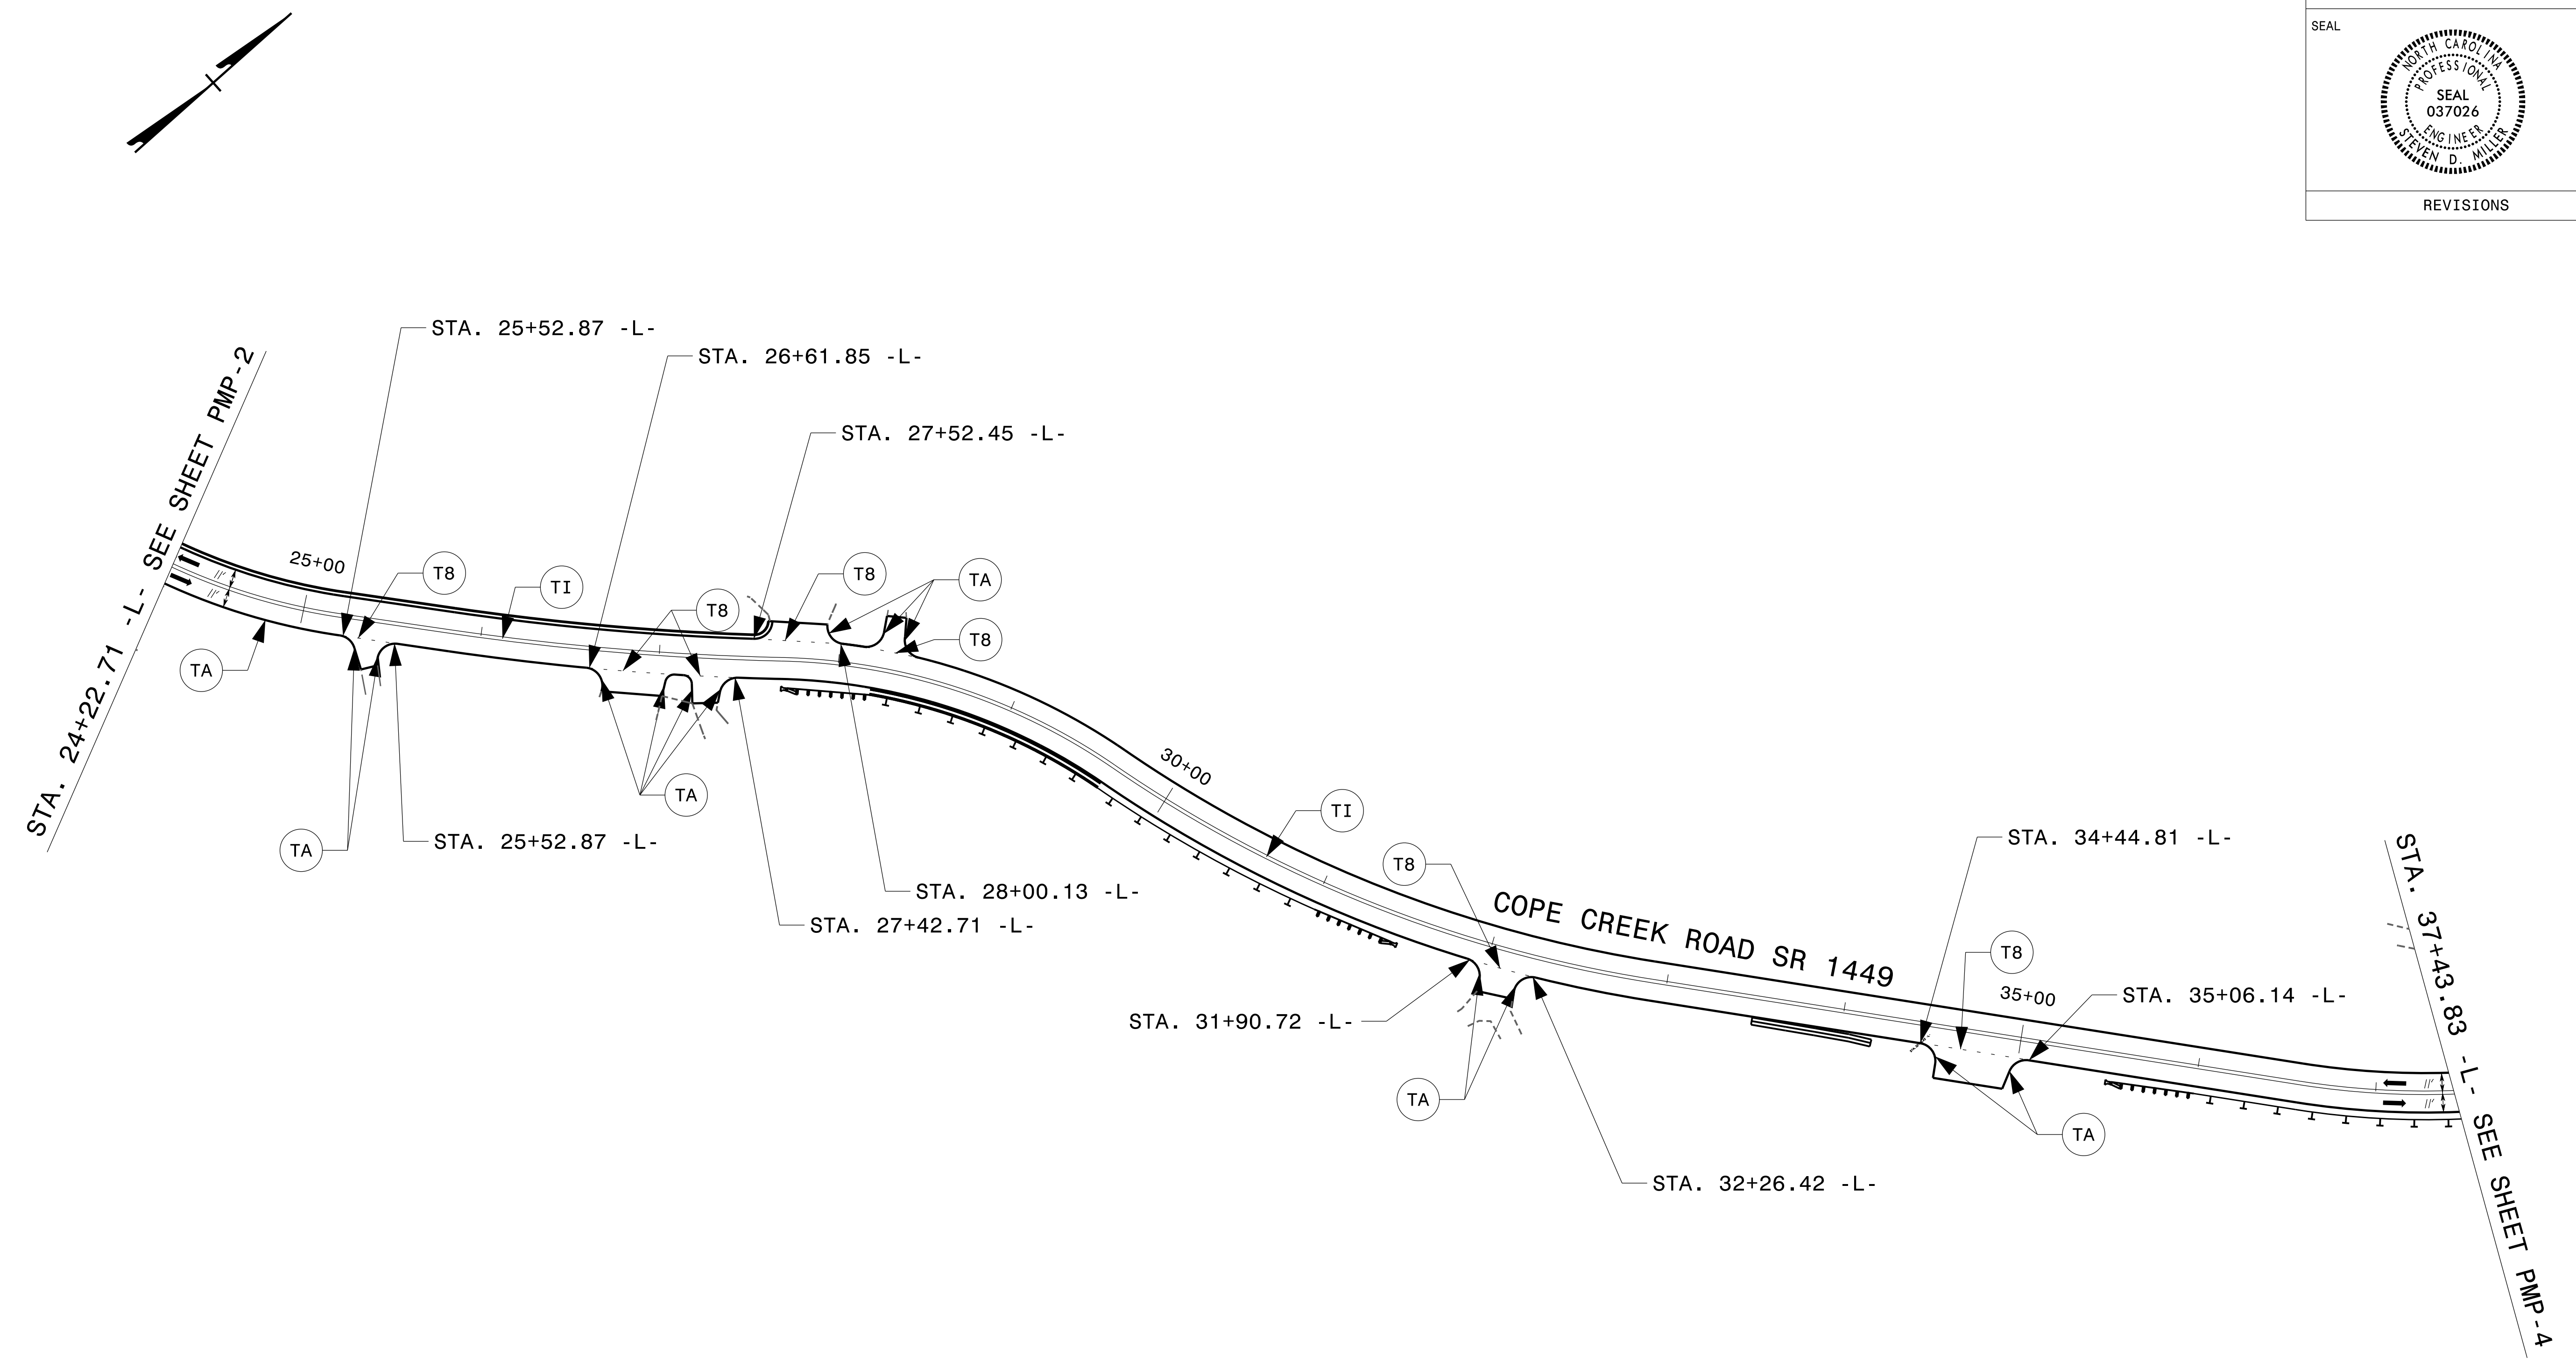




**PAVEMENT MARKING DETAIL**

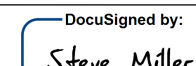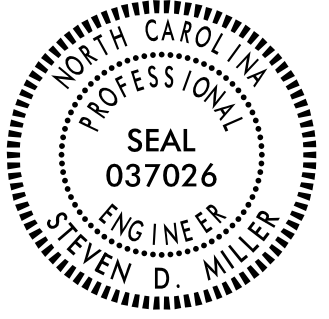TIP NO. R-5206	SHEET NO. PMP-4
APPROVED:  Steve Miller Professional Engineer No. 037026 Exp. 12/31/2015	
DATE: 6/9/2015	
SEAL 	
REVISIONS	

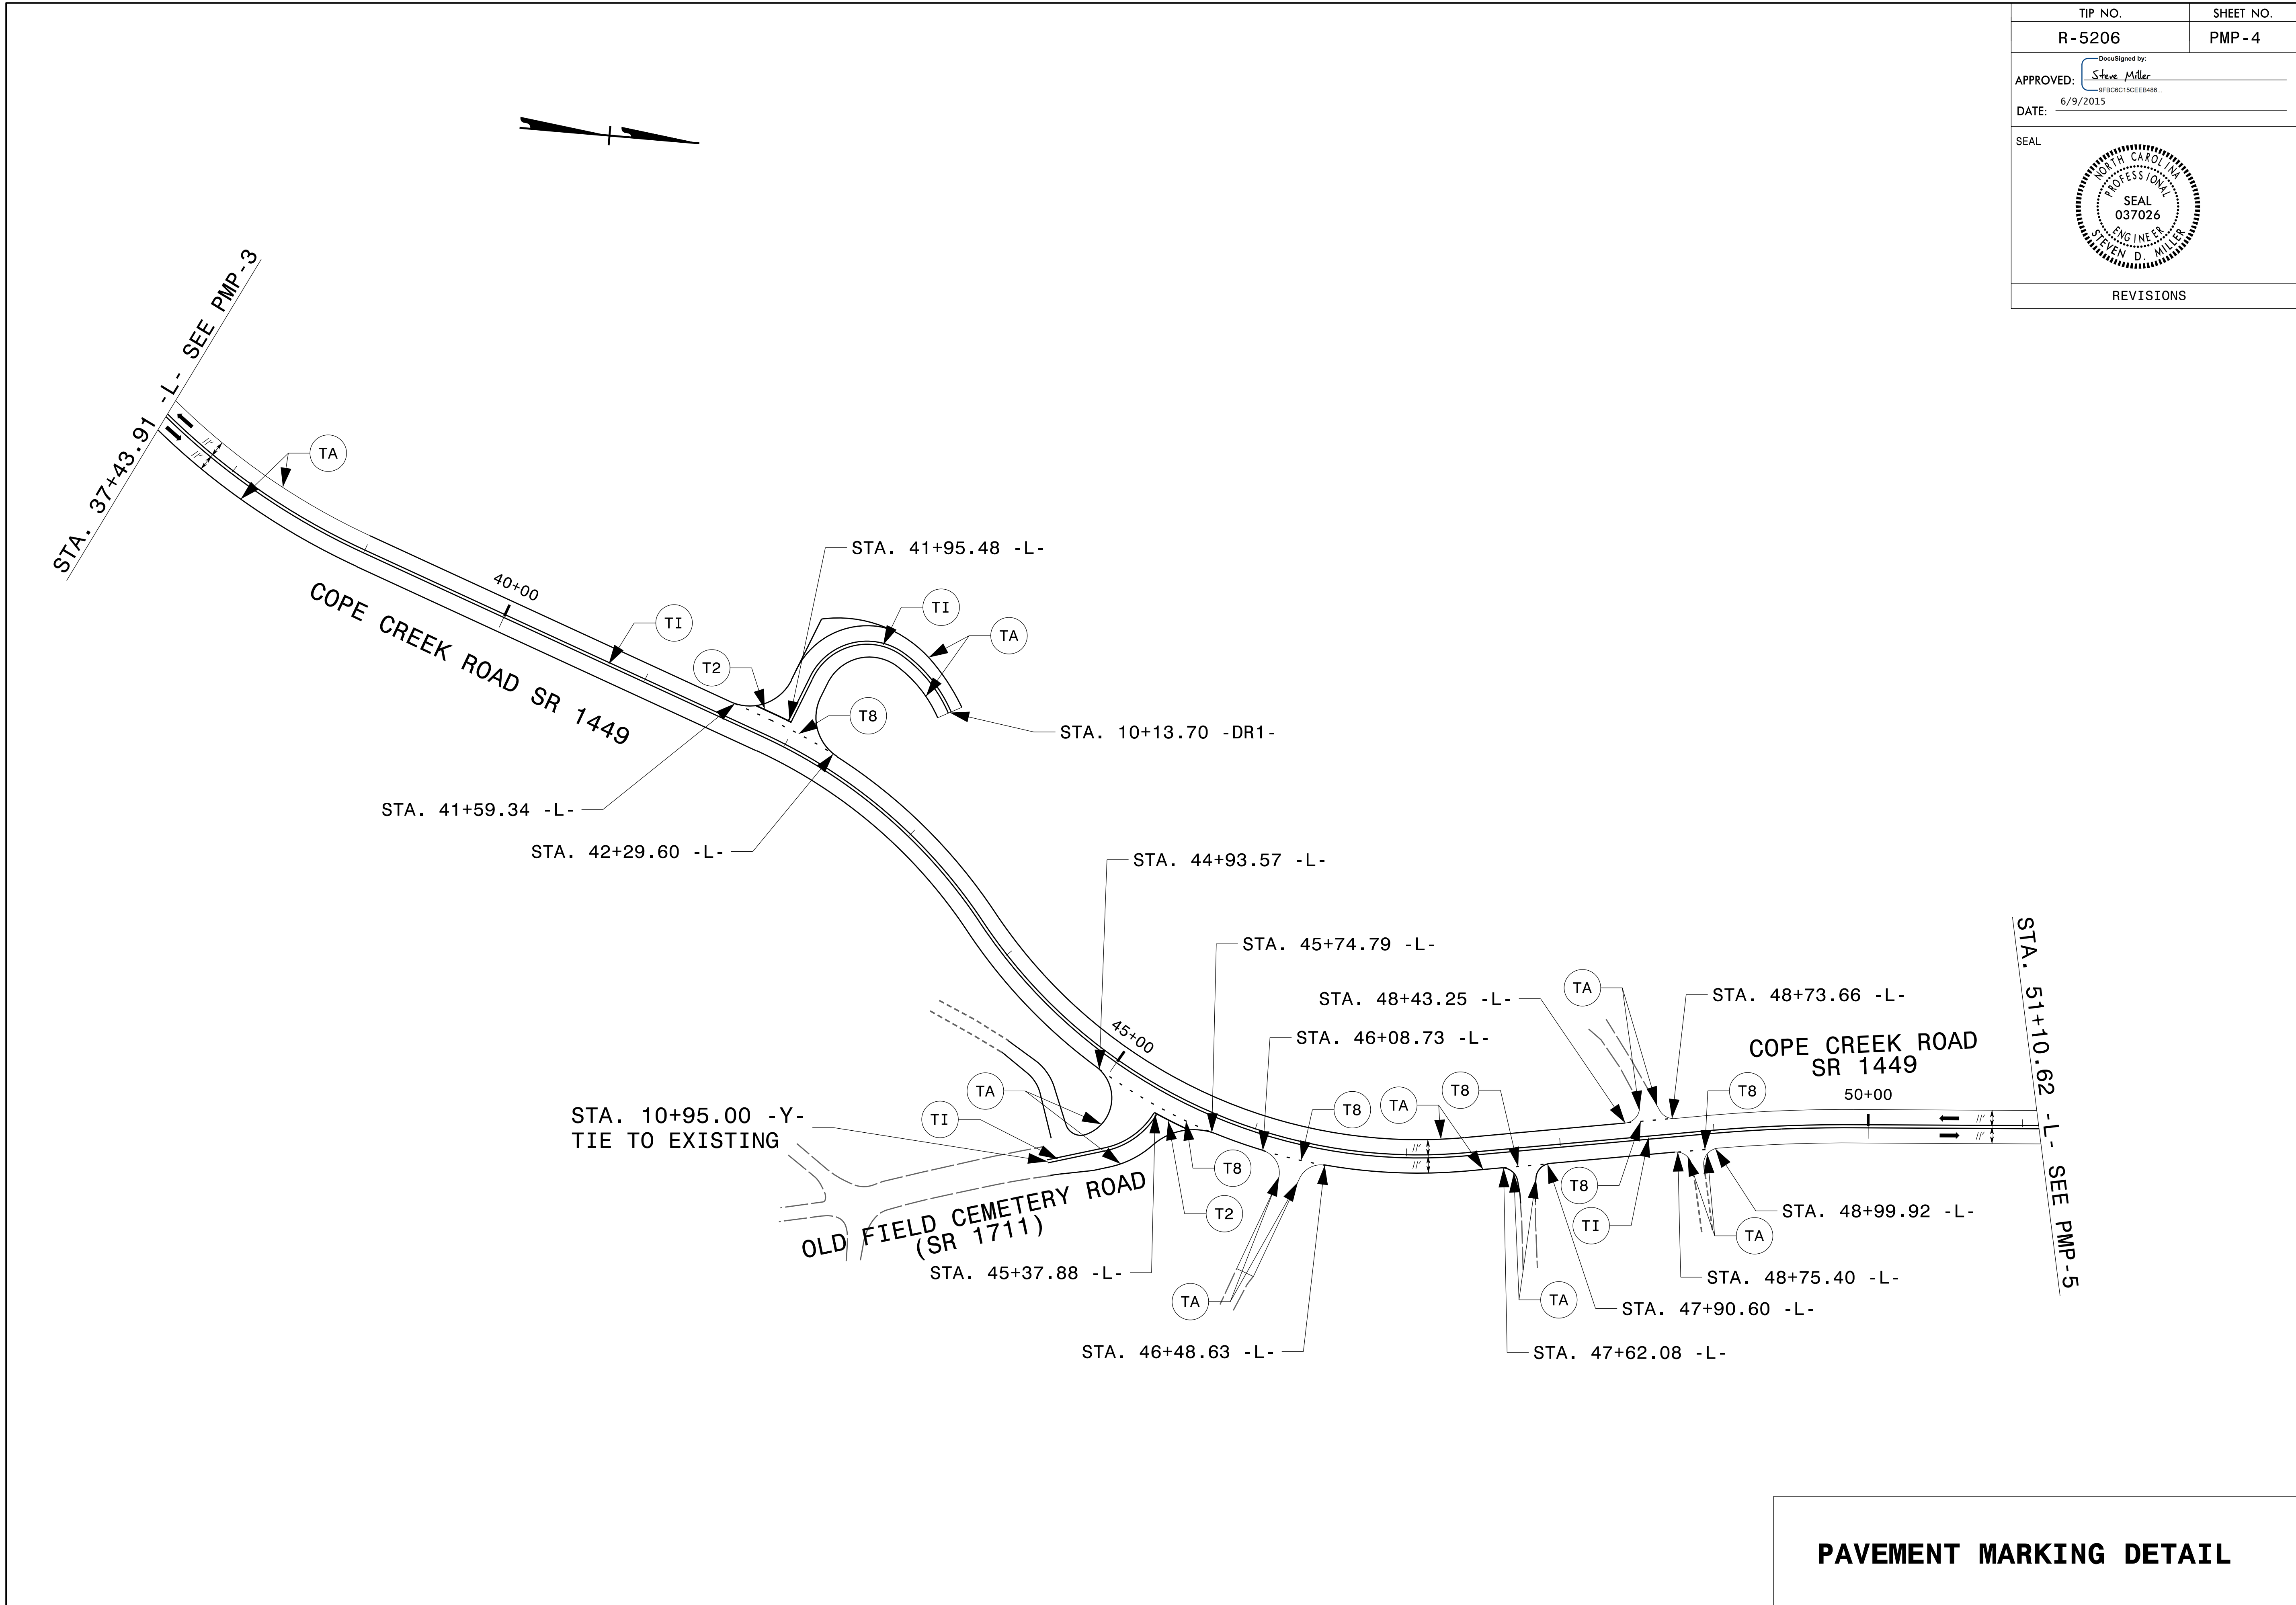


**PAVEMENT MARKING DETAIL**

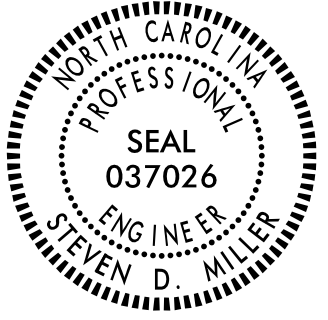TIP NO. R-5206	SHEET NO. PMP-5
APPROVED: <i>Steve Miller</i> <small>6/9/2015</small>	
DATE: 6/9/2015	
SEAL 	
REVISIONS	

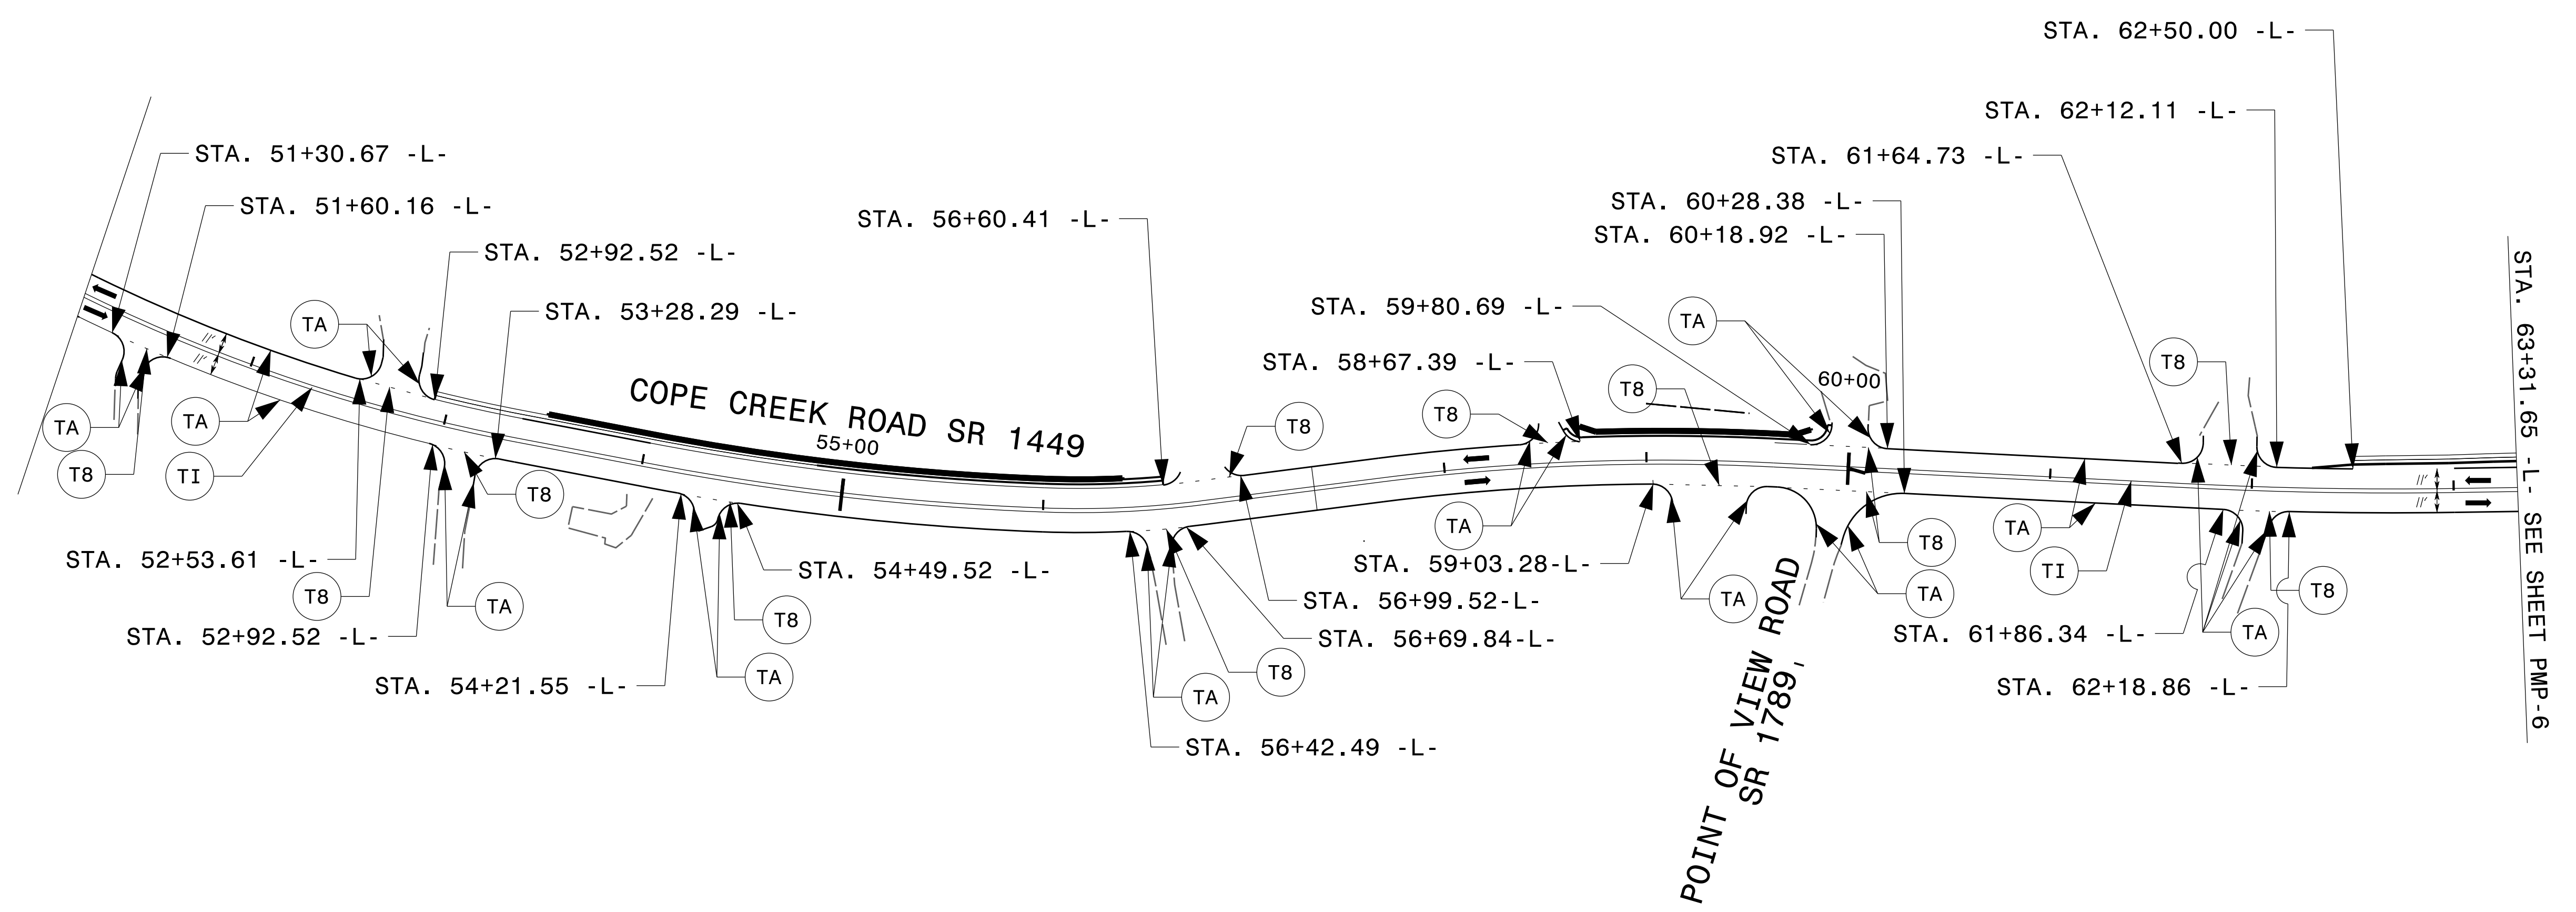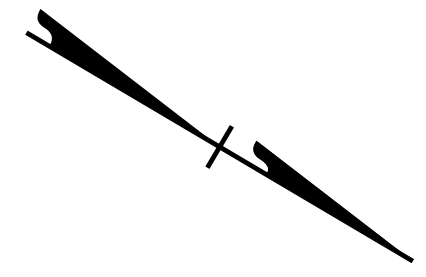

**PAVEMENT MARKING DETAIL**

TIP NO.	SHEET NO.
R-5206	PMP-6
APPROVED: <i>Steve Miller</i>	
DATE: 6/9/2015	
SEAL	
REVISIONS	

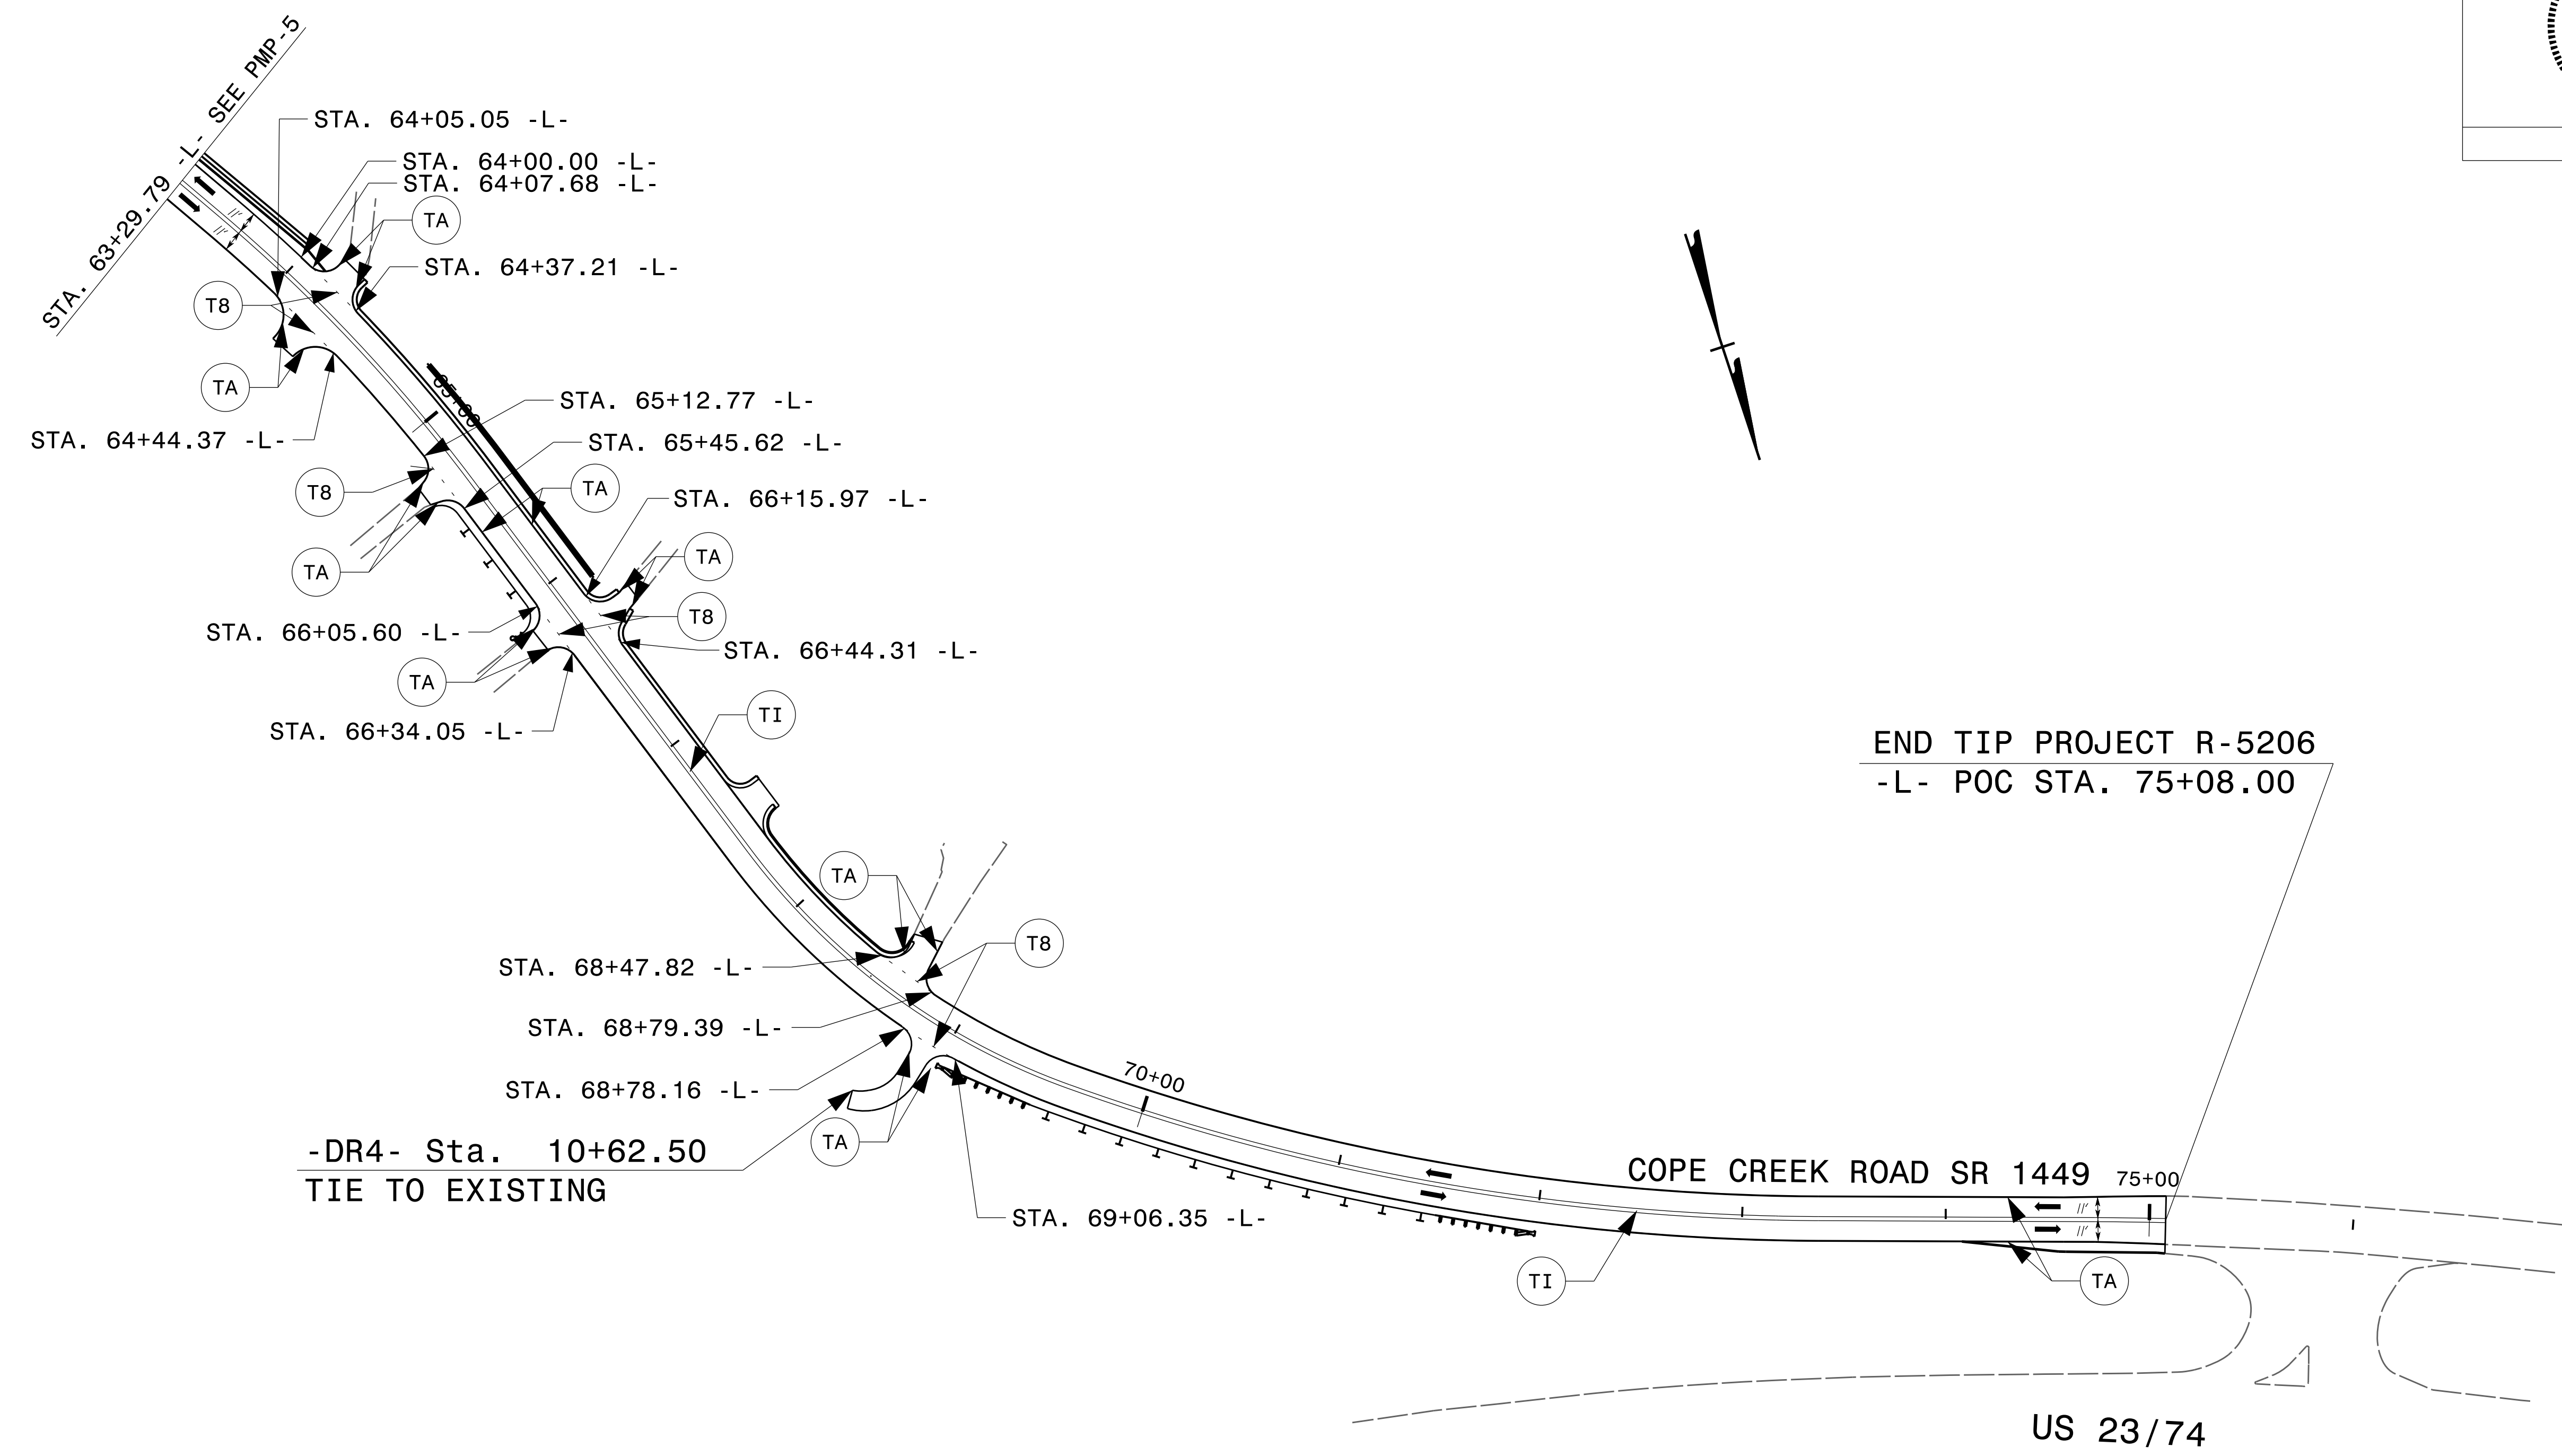

**PAVEMENT MARKING DETAIL**