

**This electronic collection of documents is provided
for the convenience of the user
and is Not a Certified Document –**

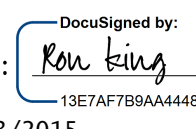

**The documents contained herein were originally issued
and sealed by the individuals whose names and license
numbers appear on each page, on the dates appearing
with their signature on that page.**

**This file or an individual page
shall not be considered a certified document.**

**STATE OF NORTH CAROLINA
DEPARTMENT OF TRANSPORTATION**

**SIGNING PLAN
JACKSON COUNTY**

LOCATION: IMPROVEMENT TO COPE CREEK RD FROM EAST COPE CREEK RD (SR 1710) TO US 74

PROJECT REFERENCE NO. R-5206	SHEET NO. SIGN-1
APPROVED:  13E7AF7B6A4448	
DATE: 3/3/2015	
SEAL 	

T.I.P.: R-5206

CONTRACT: C203491

ROADWAY STANDARD DRAWING

THE FOLLOWING ROADWAY STANDARDS AS APPEAR IN "ROADWAY STANDARD DRAWINGS" - PROJECT SERVICES UNIT - N.C. DEPARTMENT OF TRANSPORTATION - RALEIGH, N.C., DATED JANUARY 2012 ARE APPLICABLE TO THIS PROJECT AND BY REFERENCE HEREBY ARE CONSIDERED A PART OF THESE PLANS:

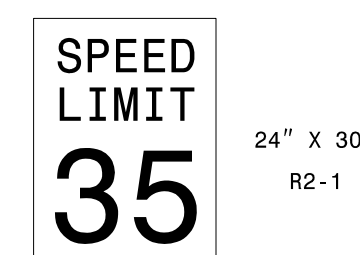
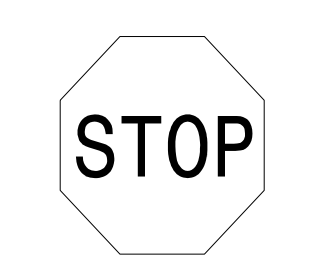
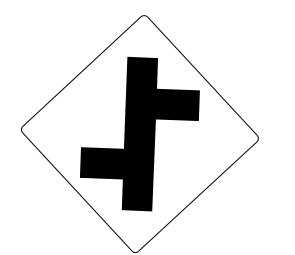
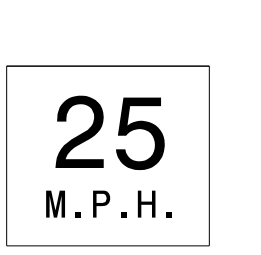
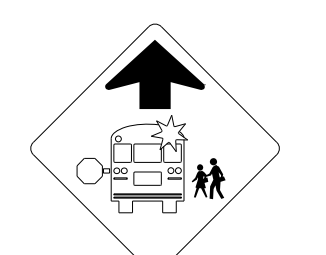
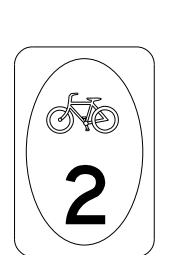
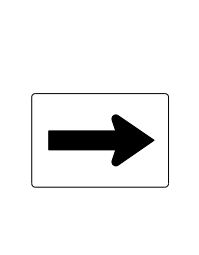
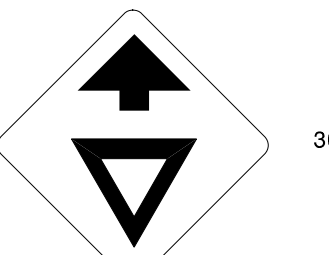
STD. NO.	TITLE
904.10	ORIENTATION OF GROUND MOUNTED SIGNS
904.50	MOUNTING OF TYPE 'D', 'E' AND 'F' SIGNS ON 'U' CHANNEL POSTS

SUMMARY OF QUANTITIES

ITEM NO.	ITEM DESCRIPTION	QUANTITY	UNIT
4072000000	SUPPORTS, 3 LB STEEL U-CHANNEL	210	L.F.
4102000000	SIGN ERECTION, TYPE E	16	EA.
4155000000	DISPOSAL OF SIGN SYSTEM, U-CHANNEL	12	EA.

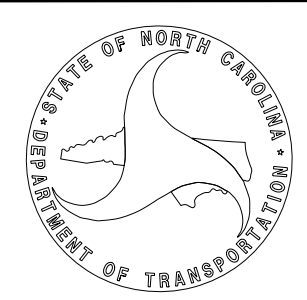
GENERAL NOTES

- . SIGNS FURNISHED BY STATE
- . IF REMOVAL OR RELOCATION OF SIGNS ON PRIVATE STREET (NON-STATE MAINTAINED) IS REQUIRED DUE TO CONSTRUCTION, THE CONTRACTOR SHALL INFORM THE ENGINEER. THE WORK WILL BE COMPLETED BY OTHERS.
- . WHEN NOT STATIONED OR DIMENSIONED ON PLANS, ALL 'E' AND 'F' SIGNS SHALL BE FIELD LOCATED BY THE ENGINEER
- . ALL EXISTING SIGNS ON "U" CHANNEL POST WITHIN THE PROJECT LIMITS SHALL BE REMOVED AND DISPOSED OF UNLESS OTHERWISE NOTED ON PLANS.
- . THE BACKGROUND FOR TYPE E & F SIGNS SHALL BE TYPE C REFLECTIVE SHEETING.

<p>401 QUANTITY REQ'D <u>6</u></p>  <p>24" X 30" R2-1</p> <p>ONE "U" POST PER SIGN</p>	<p>402 QUANTITY REQ'D <u>2</u></p>  <p>30" X 30" R1-1</p> <p>ONE "U" POST PER SIGN</p>	<p>403 QUANTITY REQ'D <u>2</u></p>  <p>30" X 30" W2-7L</p> <p>ONE "U" POST PER SIGN</p>	<p>404 QUANTITY REQ'D <u>2</u></p>  <p>24" X 30" W13-2</p> <p>MOUNT BELOW SIGN 403 IN 2 INSTALLATIONS</p>	<p>405 QUANTITY REQ'D <u>1</u></p>  <p>36" X 36" S3-1</p> <p>ONE "U" POST PER SIGN</p>	<p>406 QUANTITY REQ'D <u>1</u></p>  <p>18" X 24" M1-8</p> <p>ONE "U" POST PER SIGN</p>	<p>407 QUANTITY REQ'D <u>1</u></p>  <p>12" X 9" M6-1</p> <p>MOUNT BELOW SIGN 406 IN 1 INSTALLATIONS</p>	<p>408 QUANTITY REQ'D <u>1</u></p>  <p>30" X 30" W3-2</p> <p>ONE "U" POST PER SIGN</p>
---	--	--	--	---	---	--	---

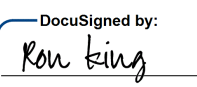
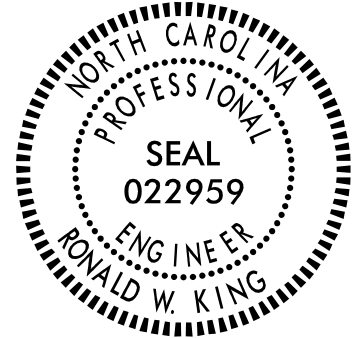
PLAN PREPARED BY: N.C.D.O.T. SIGNING AND DELINEATION UNIT

Kelvin Jordan SIGNING & DELINEATION REGIONAL ENGINEER
Walter Johnson SIGNING & DELINEATION DESIGN ENGINEER

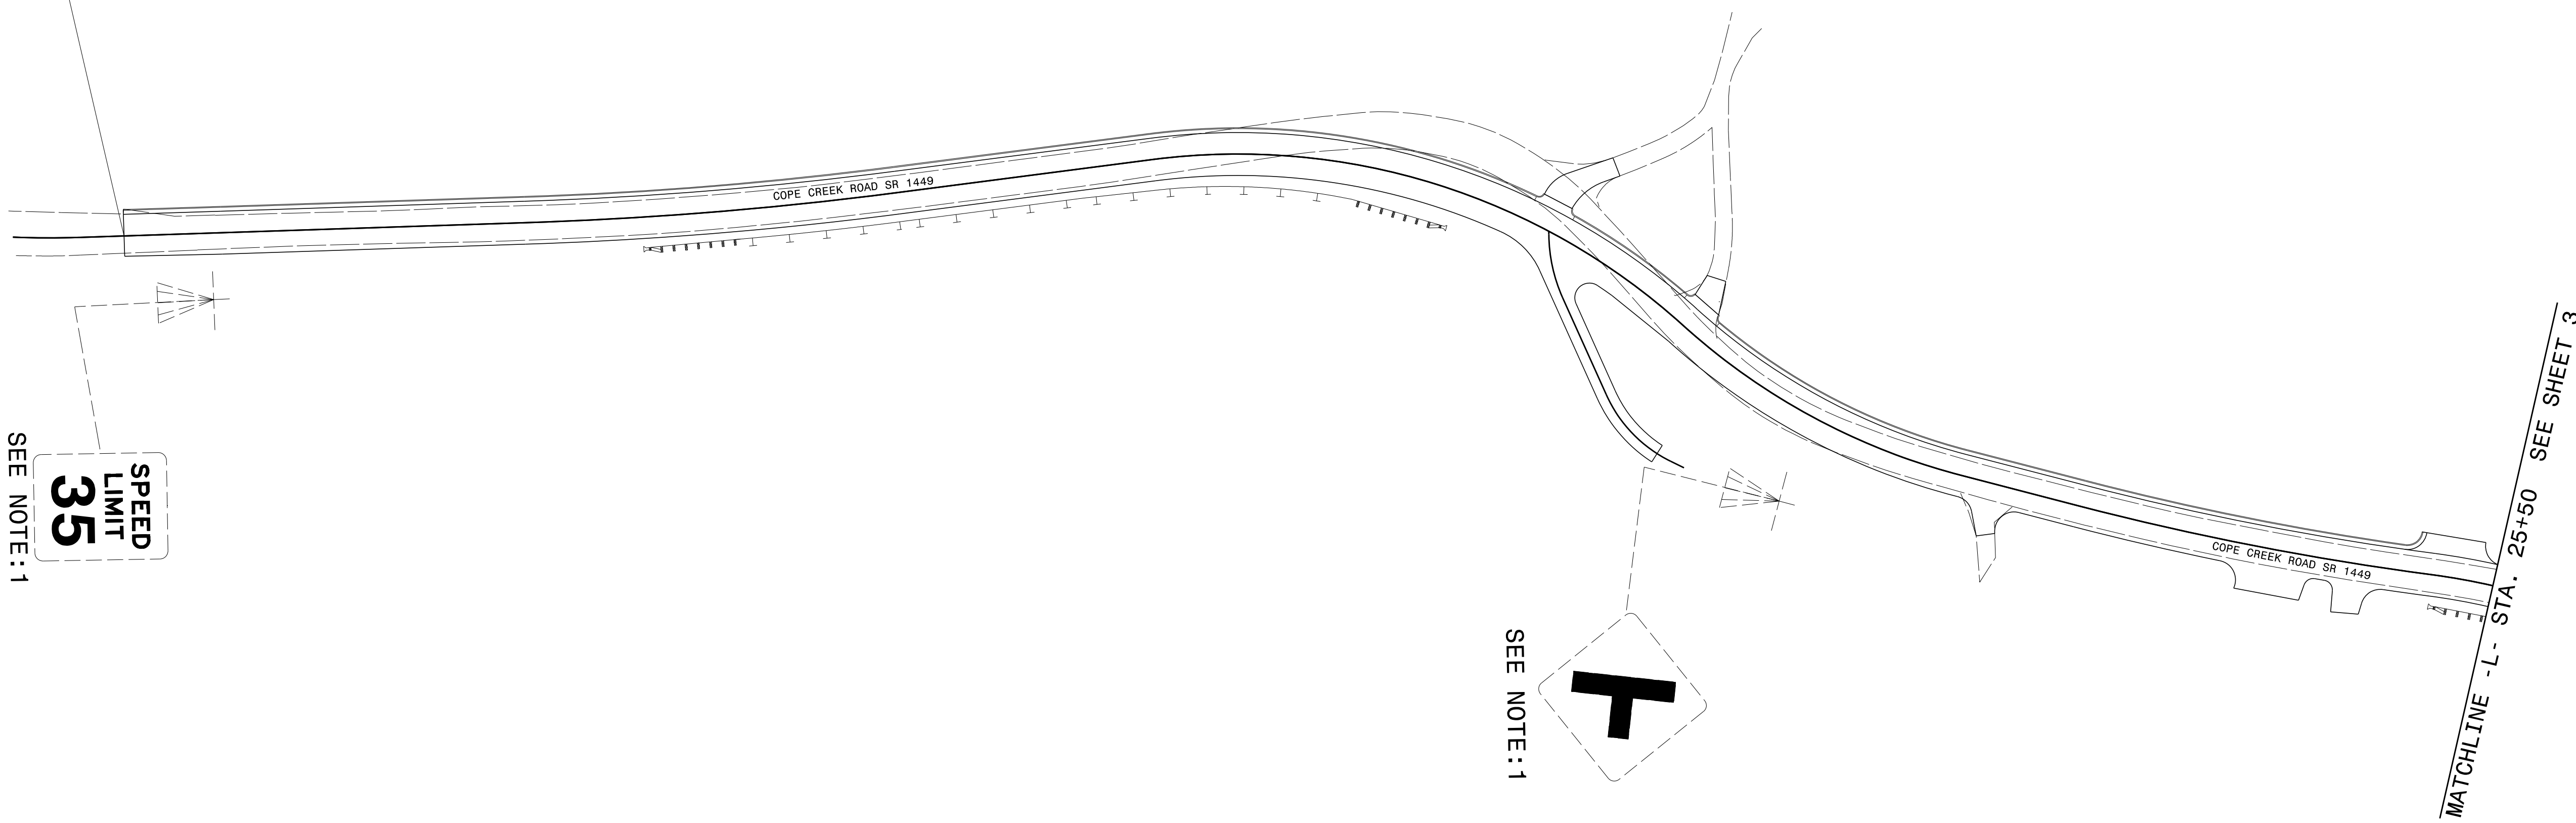
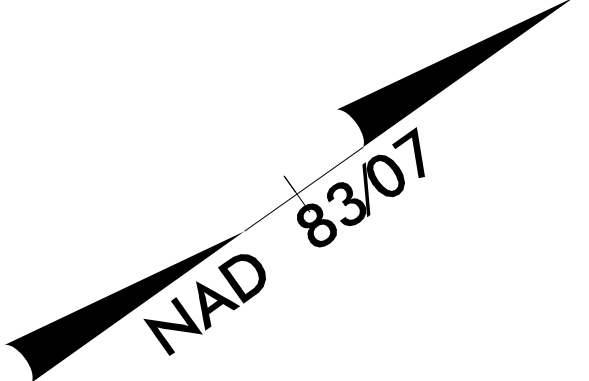


INDEX

SHEET NO.	DESCRIPTION
SIGN-1	TITLE & "E" SHEET
SIGN-2-6	SIGNING PLAN SHEETS

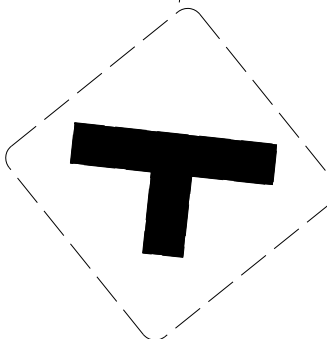
PROJECT REFERENCE NO. R-5206	SHEET NO. SIGN-2
APPROVED:  <small>13E7AF7B9A4448</small>	
DATE: 2/25/2015	
SEAL	
	

BEGIN TIP PROJECT R-5206
-L- Sta 15+34.38



SEE NOTE: 1
SPEED
LIMIT
35

SEE NOTE: 1

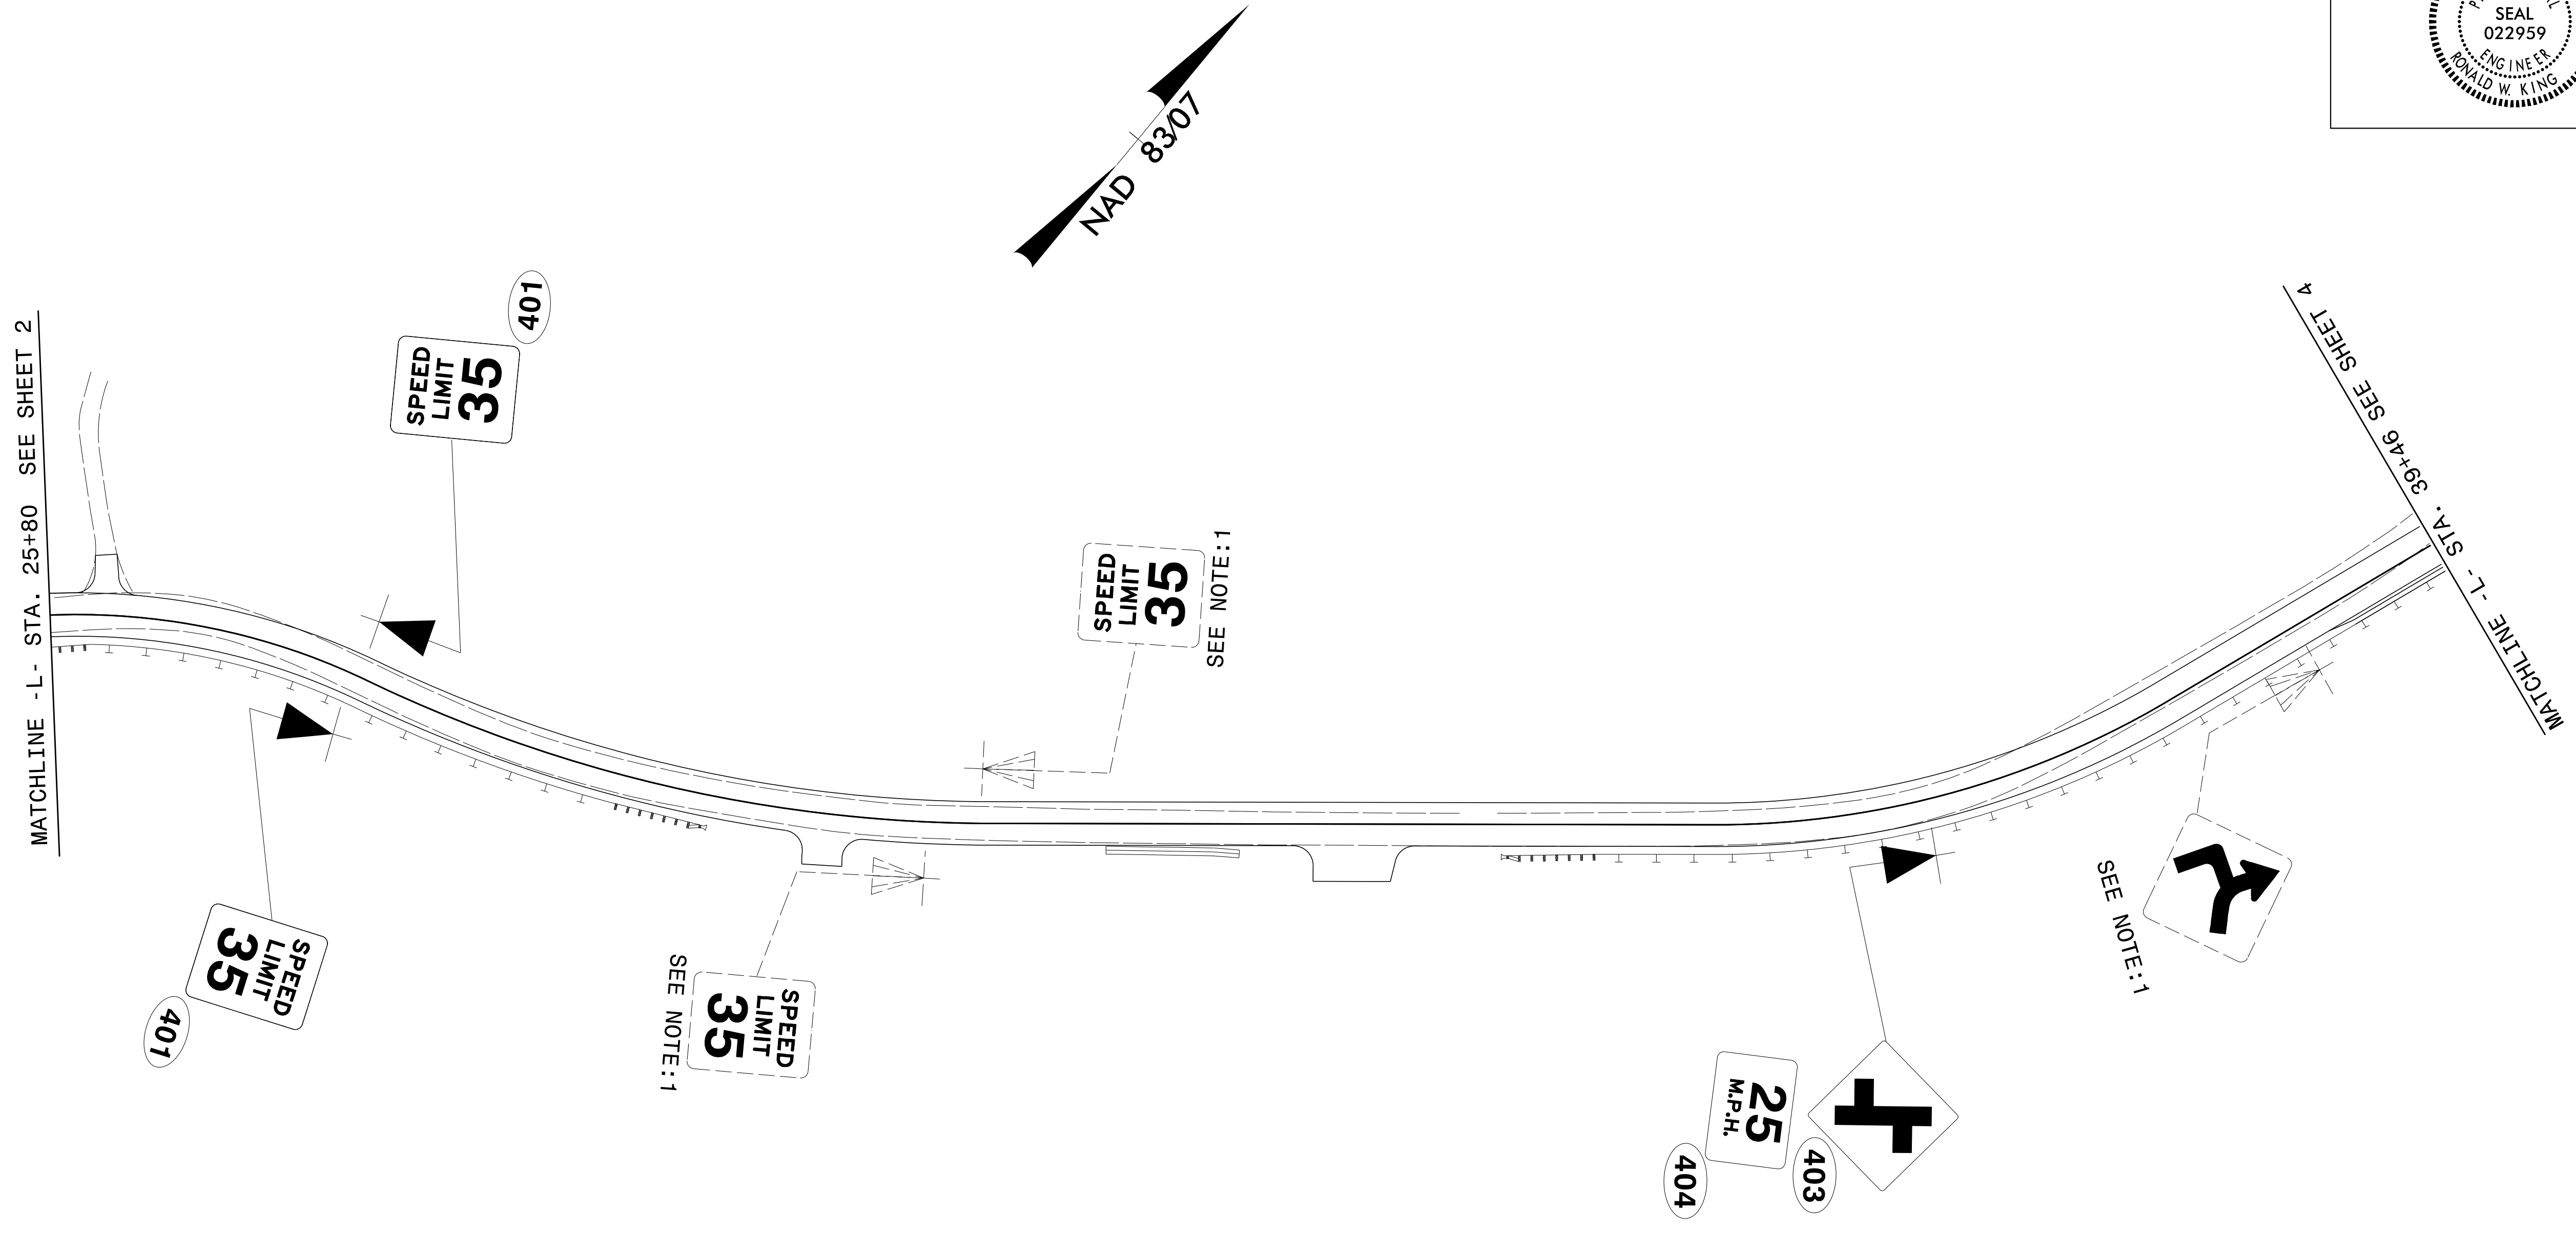


1 DISPOSAL OF SIGN SYSTEM, U-CHANNEL

PLAN SHEET

2/19/2015
 R:\Traffic\Signing\CADD\Signing Layout Plans\NR-5206_Sgn_SGN_Sheets.dgn
 Jserwiler-johnson

PROJECT REFERENCE NO. R-5206	SHEET NO. SIGN-3
APPROVED: <i>Ron King</i> 13E7AF7B9A4448	
DATE: 2/25/2015	
SEAL	




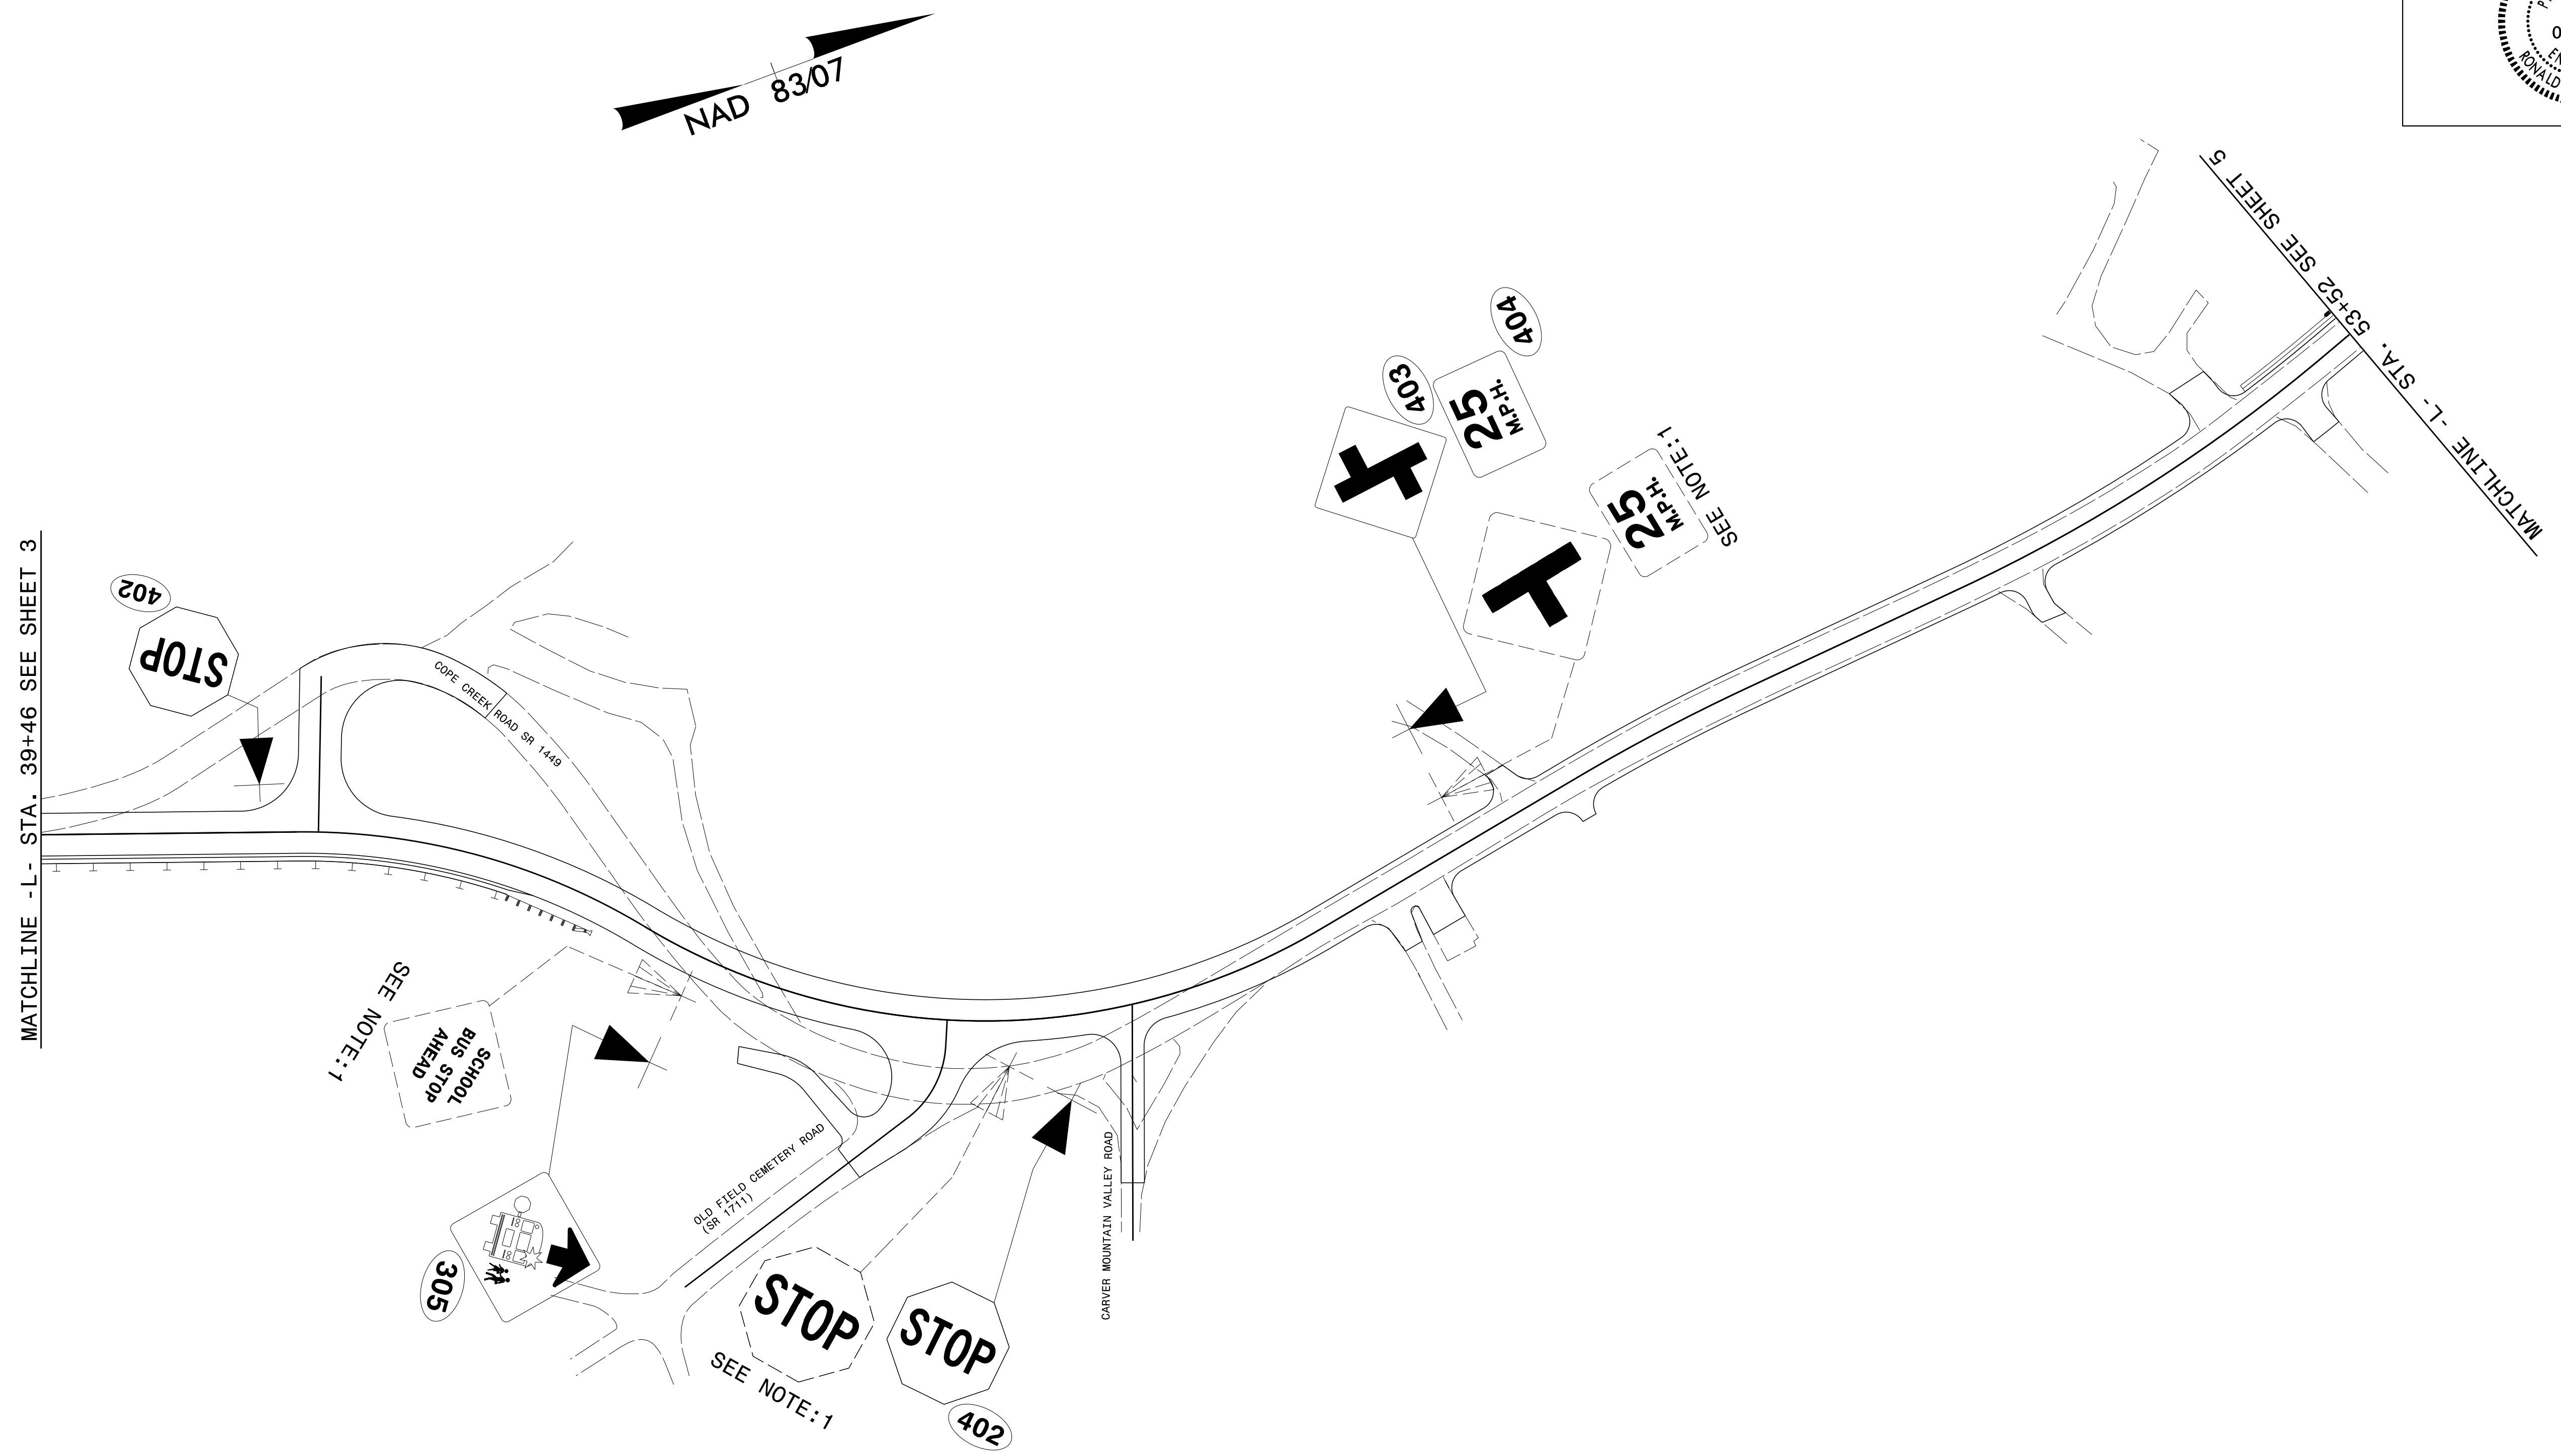
1 DISPOSAL OF SIGN SYSTEM, U-CHANNEL

PLAN SHEET

2/19/2015
R:\Traffic\Signing\CADD\Signing Layout Plans\NR-5206_Sgn_SGN_Sheets.dgn
Jserw@ltd.com

PROJECT REFERENCE NO. R-5206	SHEET NO. SIGN-4
APPROVED: <i>Ron King</i> 13E7AF7B9A4448	
DATE: 2/25/2015	
SEAL	



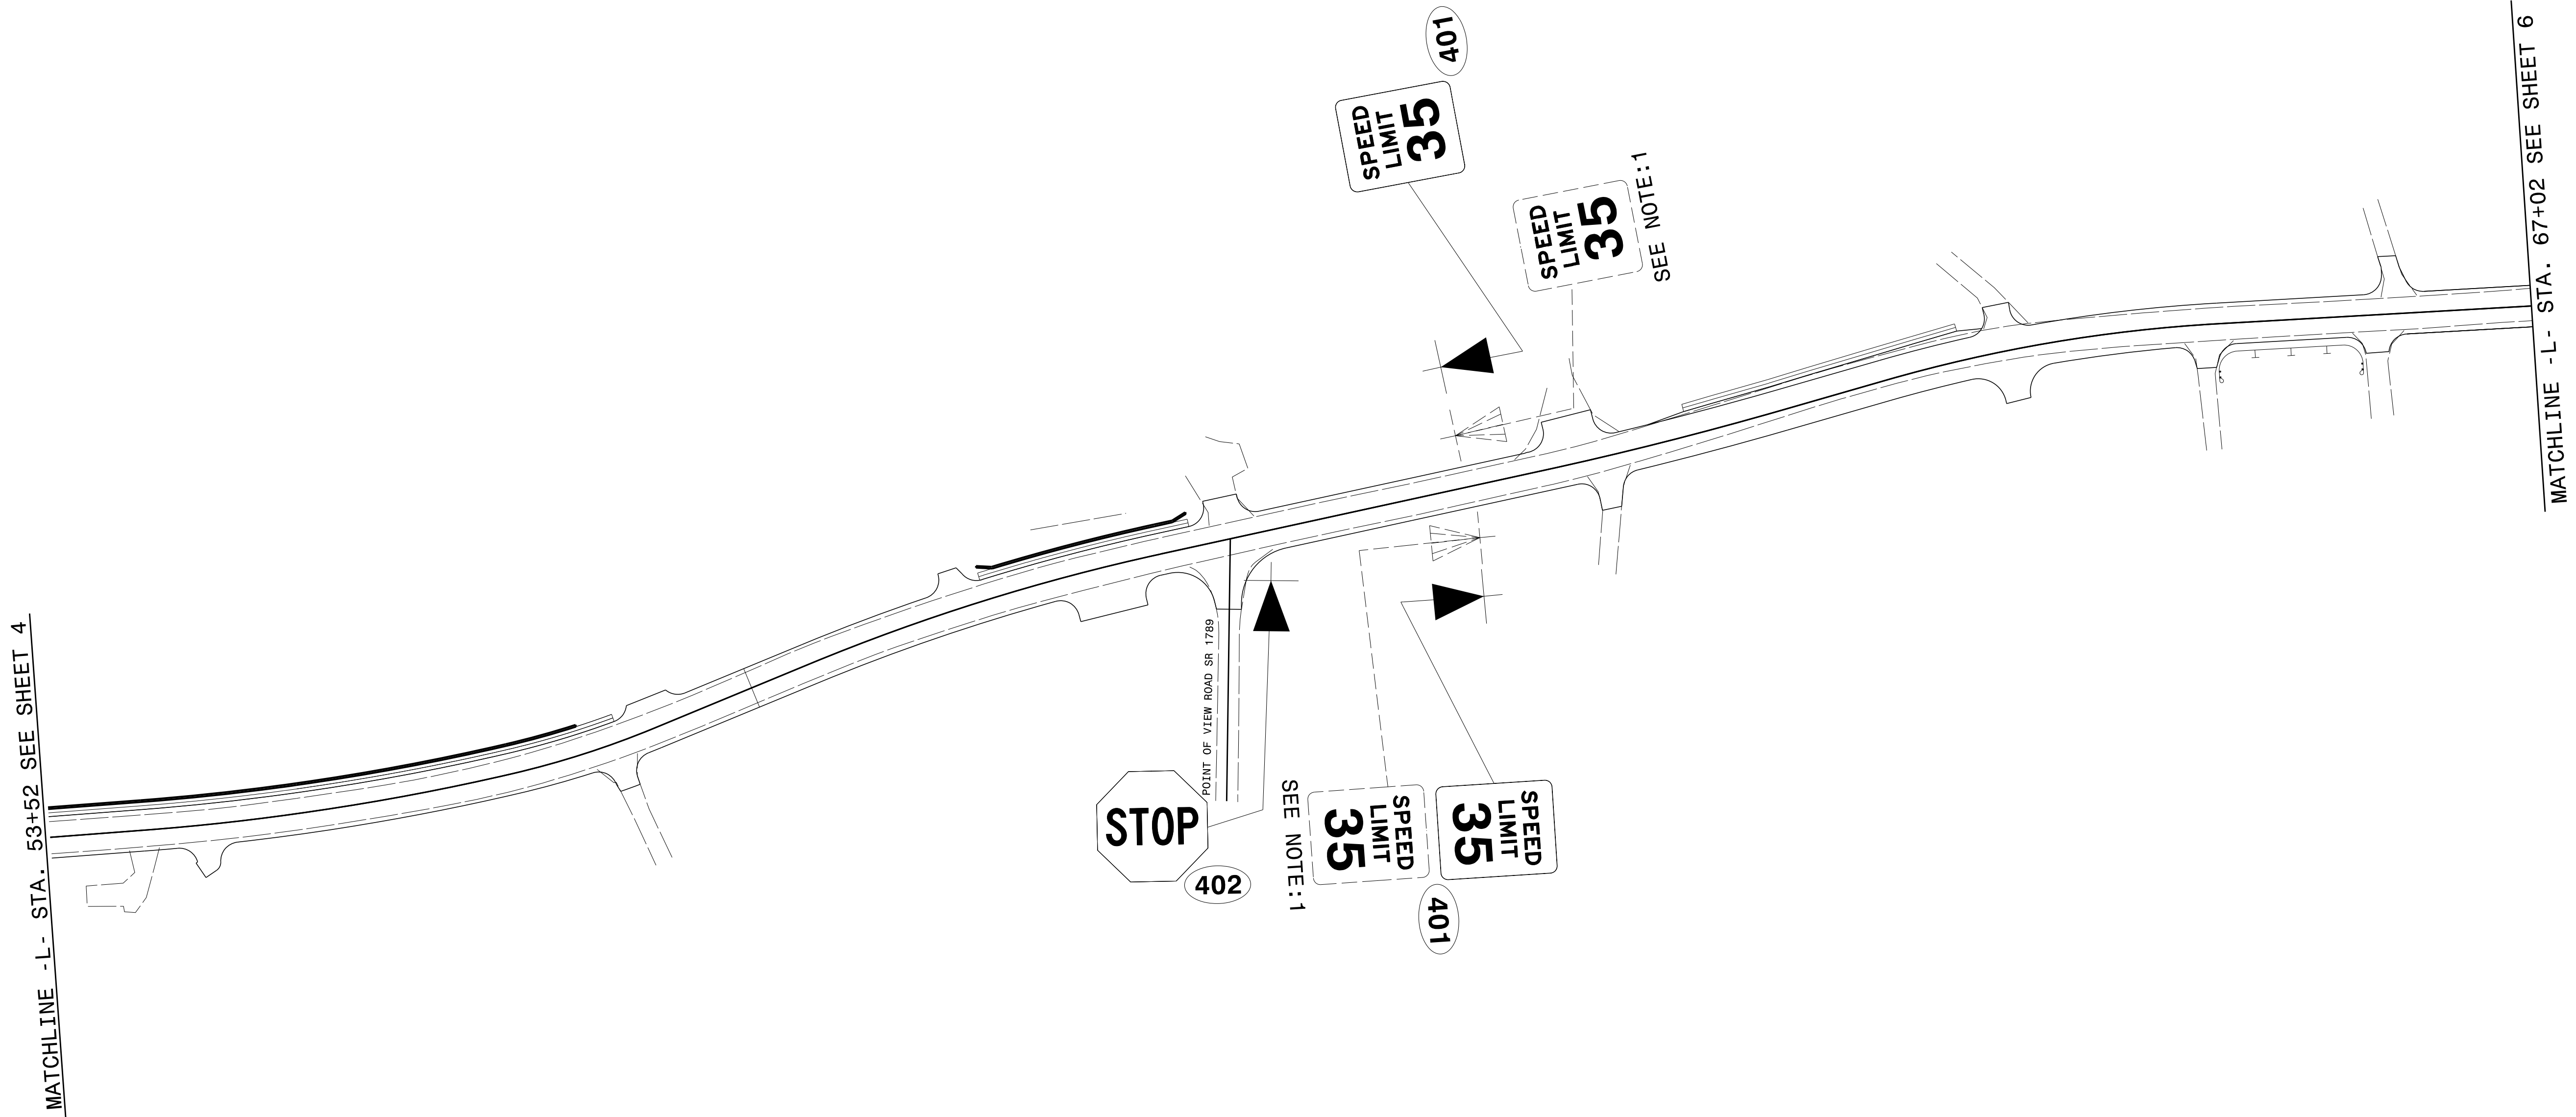
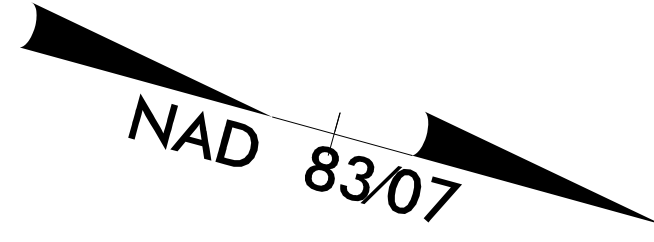


2/19/2015
 R:\Traffic\Signing\CADD\Signing Layout Plans\R-5206_Sgn_SGN_Sheets.dgn
 Jserwolle-johnson

1 DISPOSAL OF SIGN SYSTEM, U-CHANNEL

PLAN SHEET

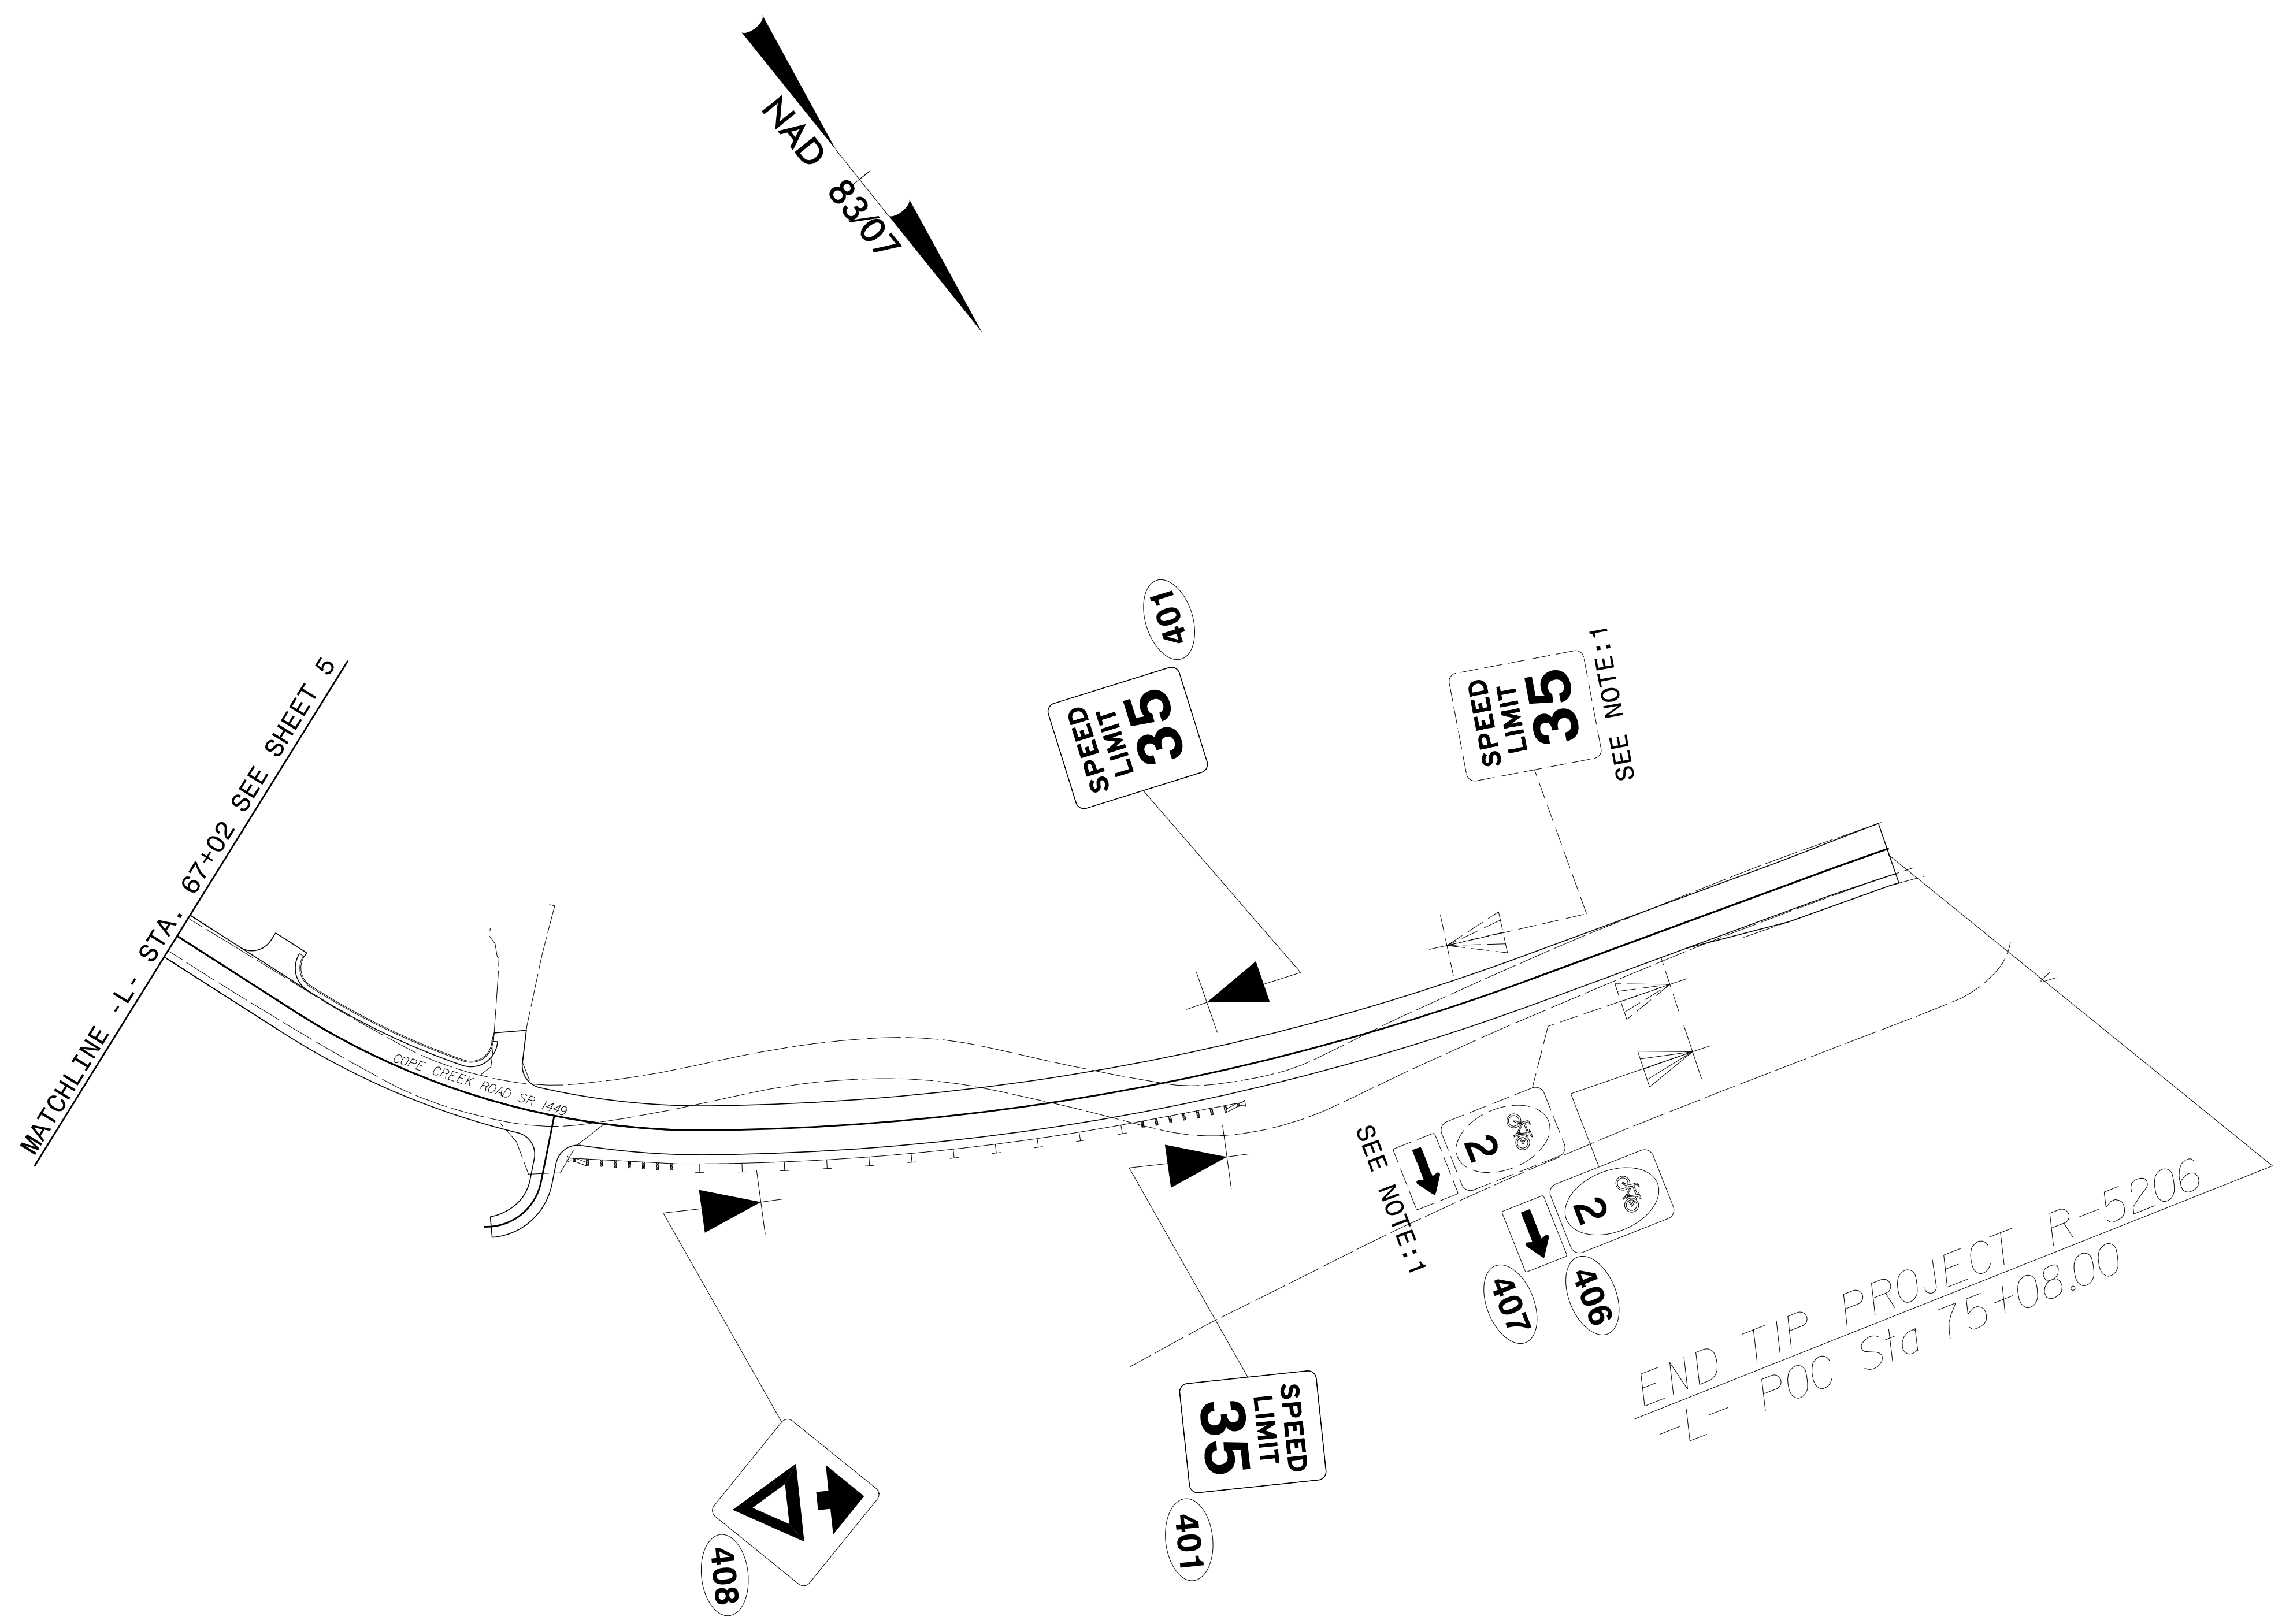
PROJECT REFERENCE NO. R-5206	SHEET NO. SIGN-5
APPROVED: <i>Ron King</i> 13E7AF7B9A4448	
DATE: 2/25/2015	
SEAL	



2/19/2015
 R:\Traffic\Signing\CADD\Signing Layout Plans\NR-5206_Sgn_SGN_Sheets.dgn
 Jserwolle-johnson

1 DISPOSAL OF SIGN SYSTEM, U-CHANNEL

PLAN SHEET



2/19/2015
 R:\Traffic\Signing\CADD\Signing Layout Plans\R-5206_Sgn_SGN_Sheets.dgn
 Jserw@lcr-johnson

1 DISPOSAL OF SIGN SYSTEM, U-CHANNEL

PLAN SHEET