



8/17/99

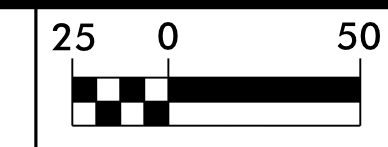

PROJECT REFERENCE NO. B-5136	SHEET NO. 2B-1
RW SHEET NO.	
ROADWAY DESIGN ENGINEER 	HYDRAULICS ENGINEER
2/4/2015	2/4/2015
SEE SHEET 4 FOR PLANS	

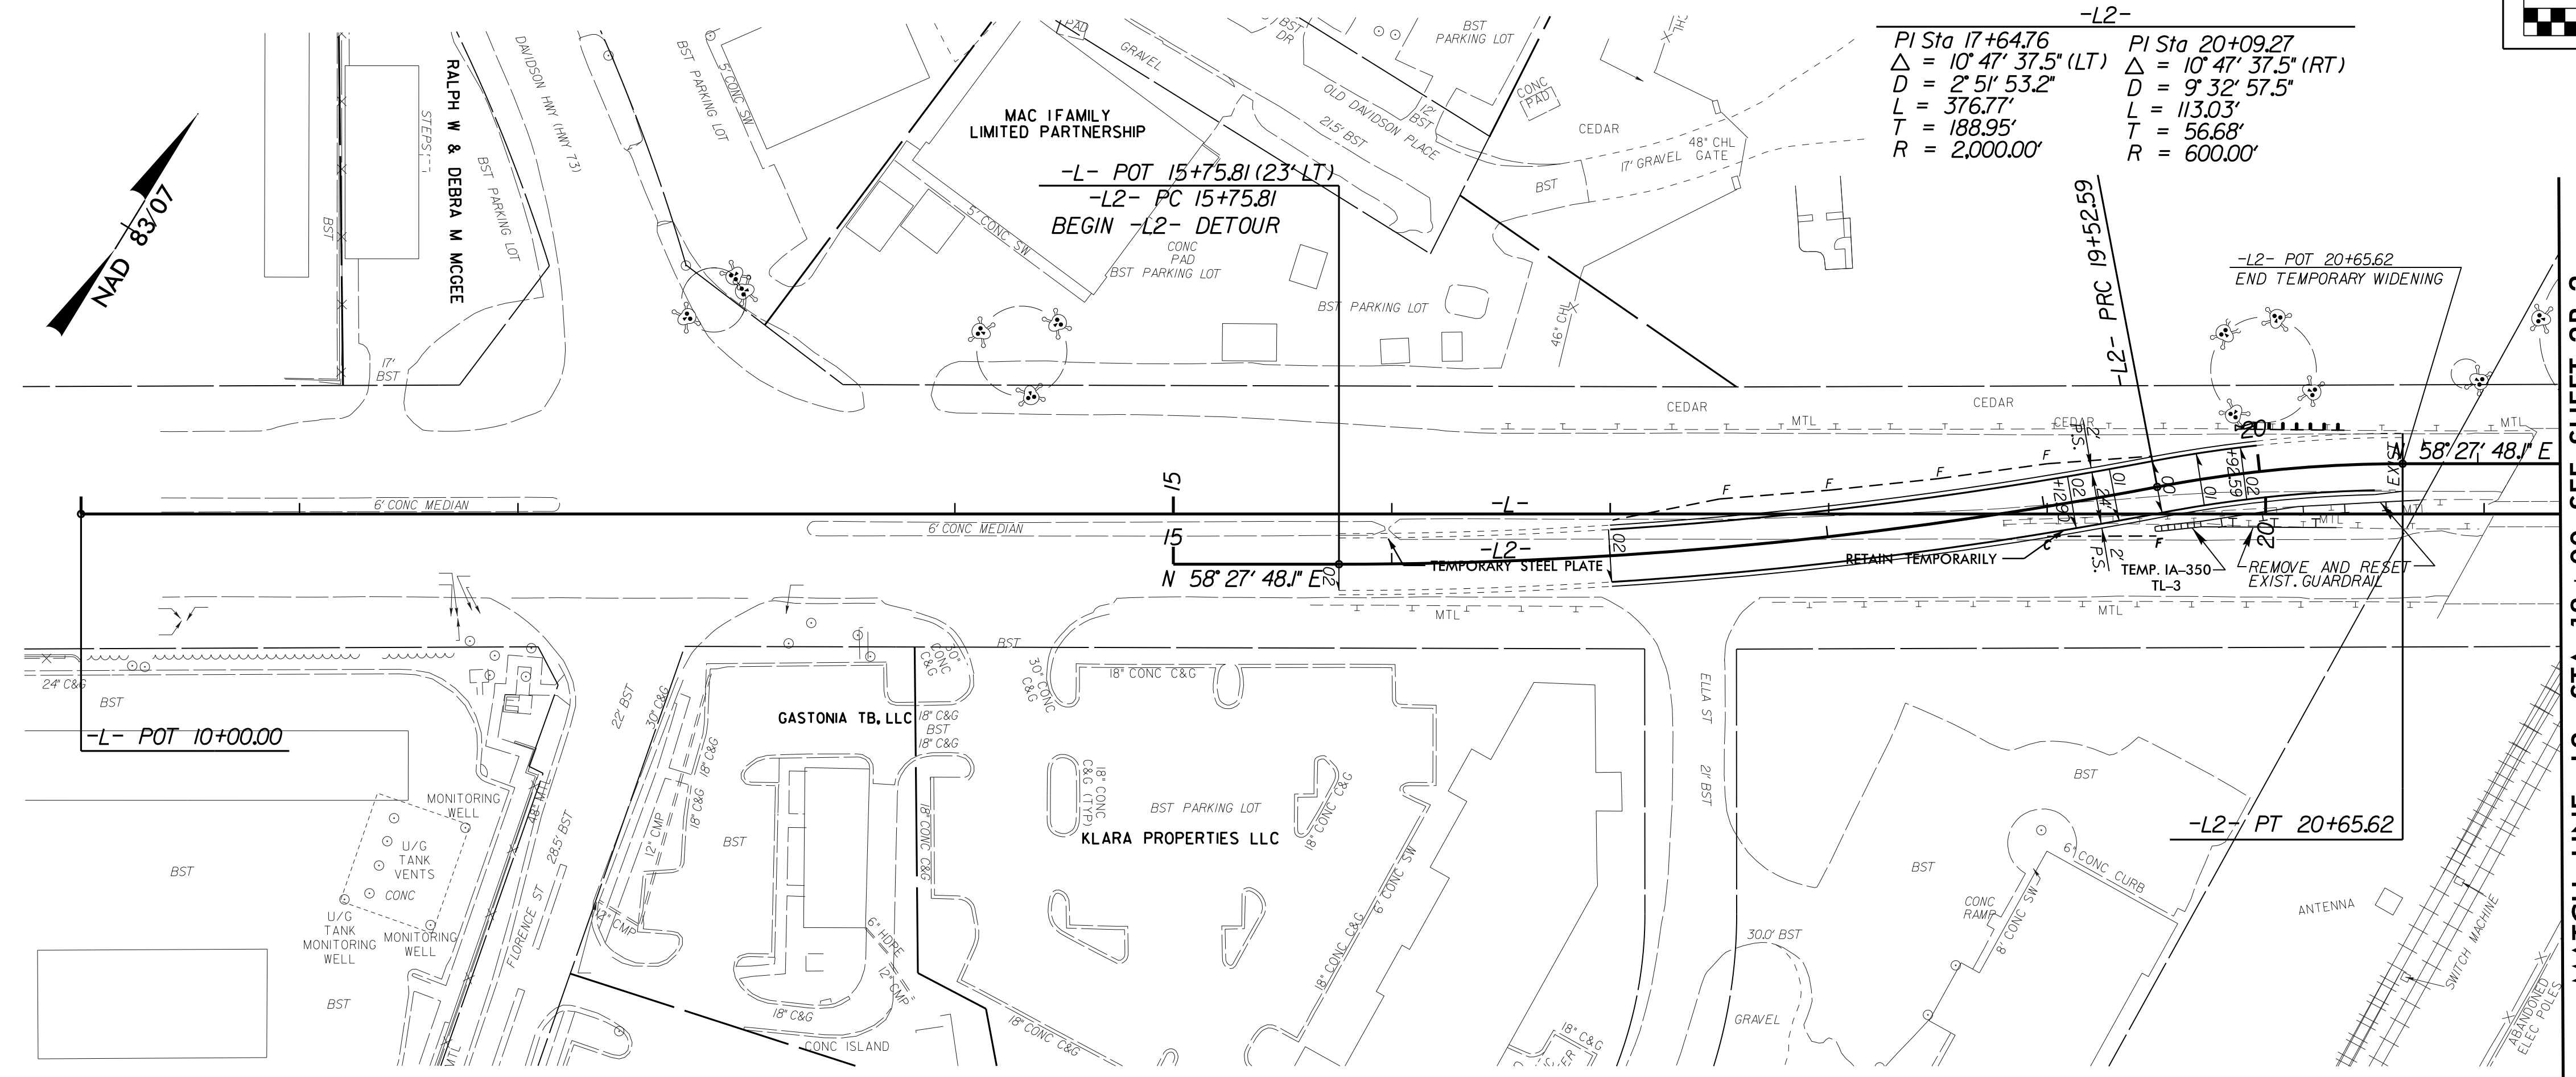


-L2-
 PI Sta 17+64.76
 $\Delta = 10' 47' 37.5''$ (LT)
 $D = 2' 51' 53.2''$
 $L = 376.77'$
 $T = 188.95'$
 $R = 2,000.00'$

PI Sta 20+09.27
 $\Delta = 10' 47' 37.5''$ (RT)
 $D = 9' 32' 57.5''$
 $L = 113.03'$
 $T = 56.68'$
 $R = 600.00'$

USE THIS SHEET FOR TEMPORARY TRAFFIC MAINTENANCE DURING CONSTRUCTION (UTILIZING EXISTING BRIDGE)

DETOUR DESIGN SPEED= 35 MPH MAX.

MATCH LINE -L2- STA 18+00 SEE SHEET 2B-2

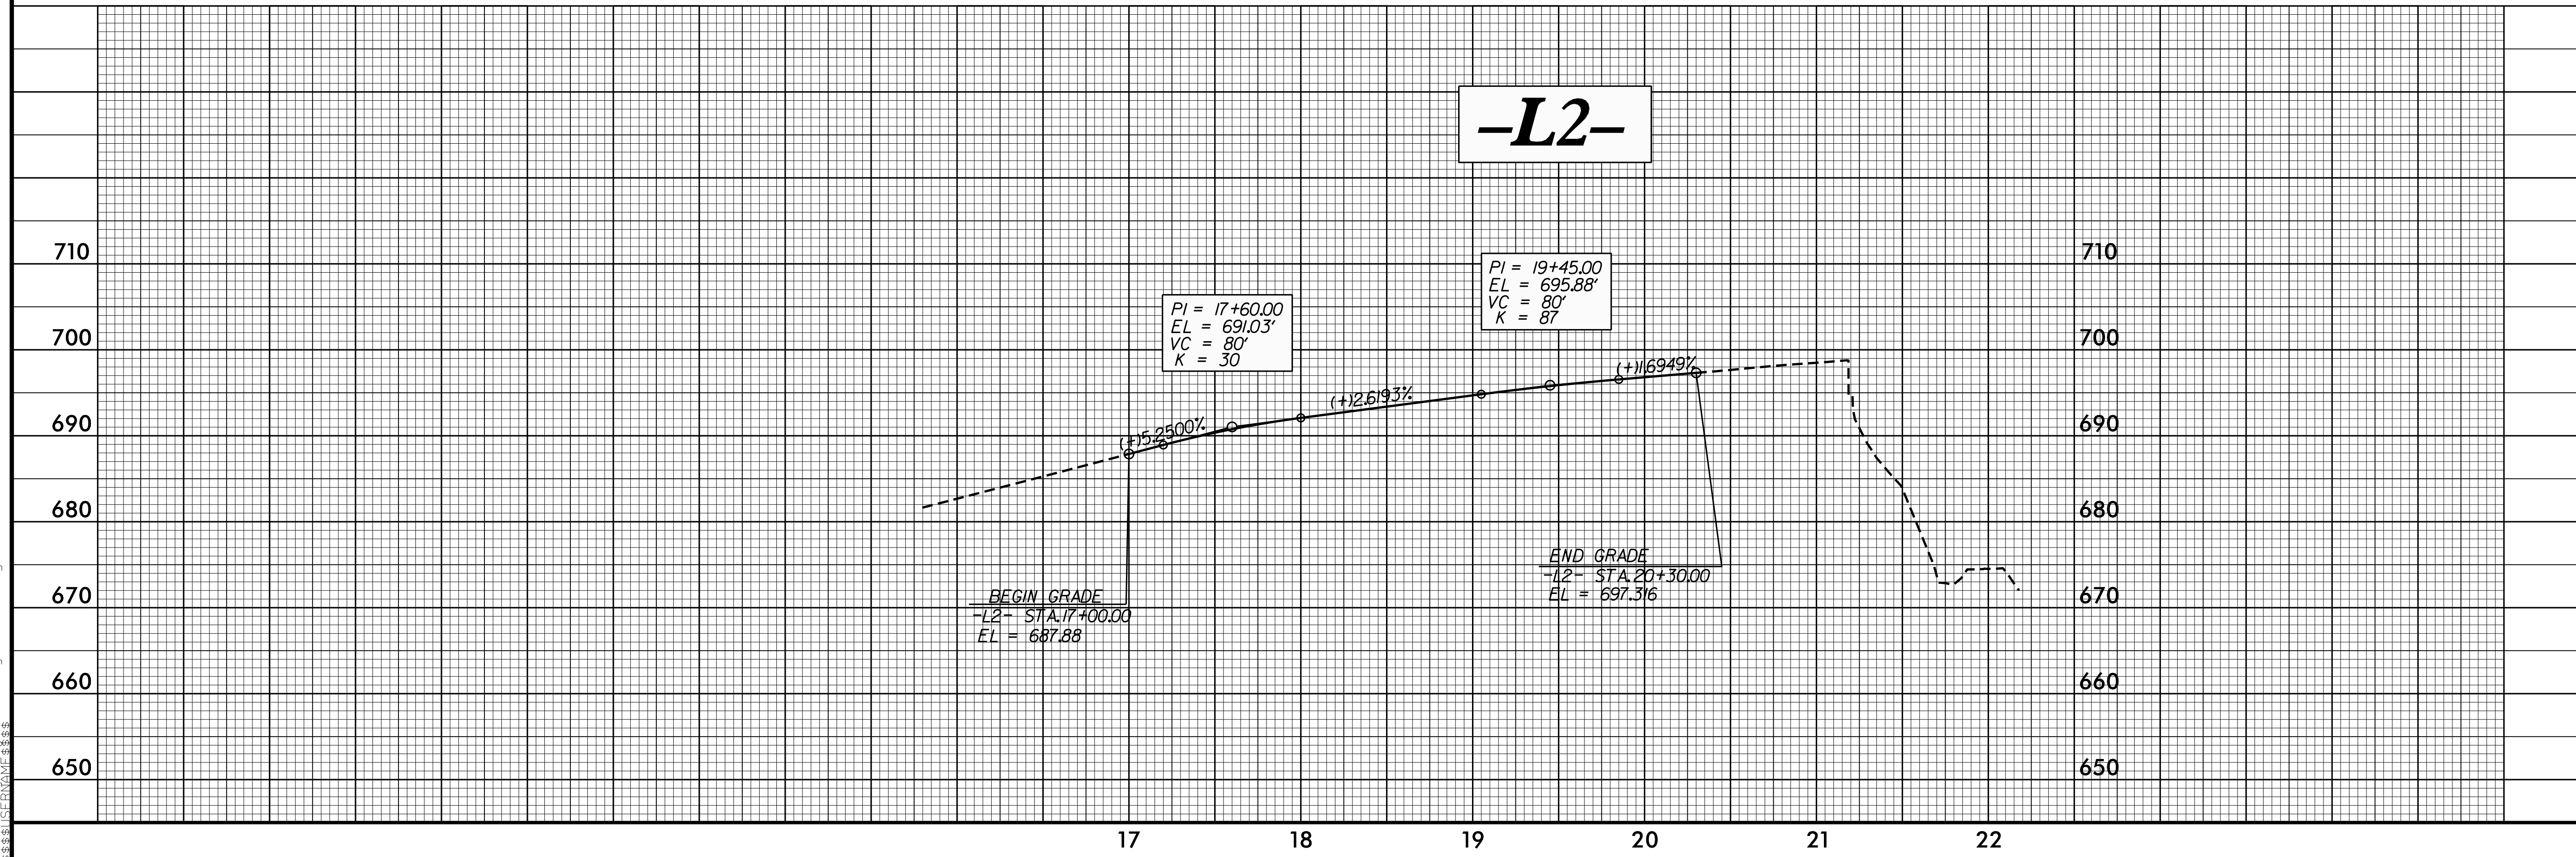

03-FEB-2015 11:19 AM B5136_Rdy_DET_2B-1.dgn