



5/14/99


CHANNELIZATION DETAIL

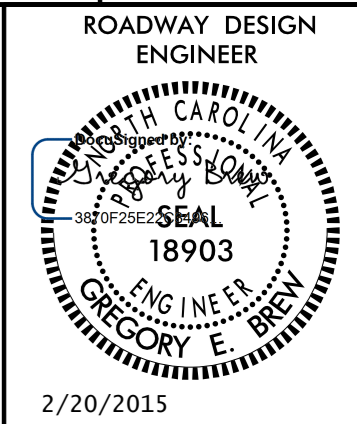

2/20/2015

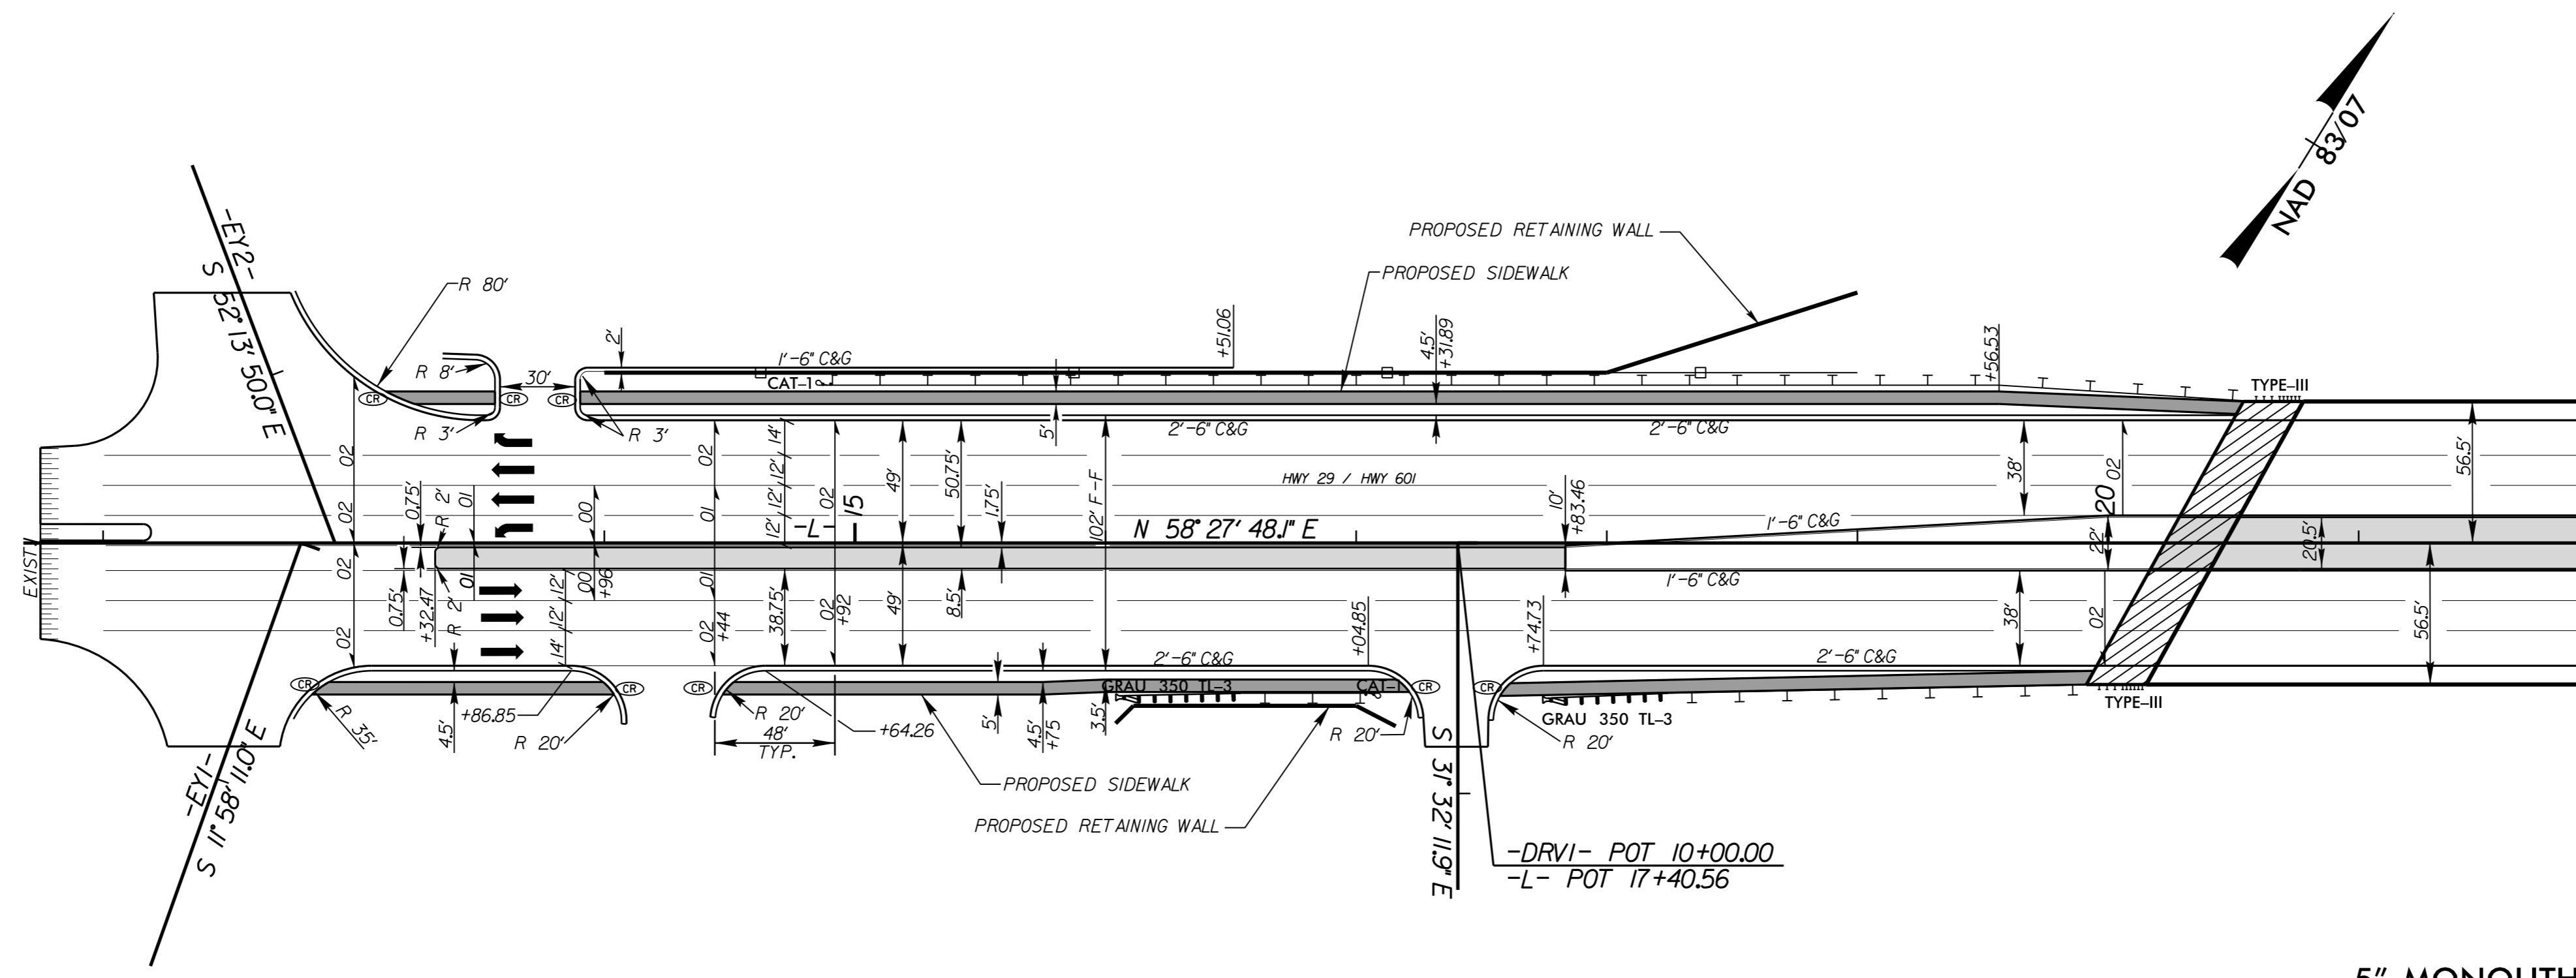


5" MONOLITHIC CONC. ISLAND

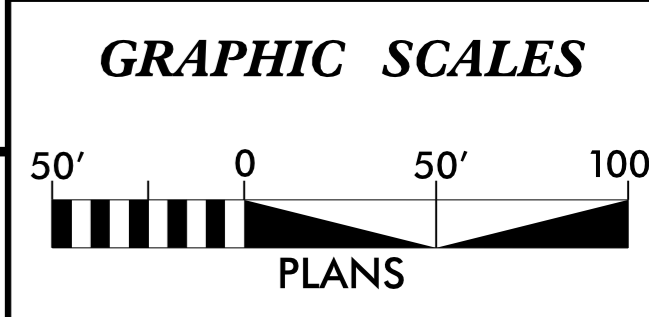

FOR PLANS OF -L- SEE SHEET 5

CHANNELIZATION DETAIL

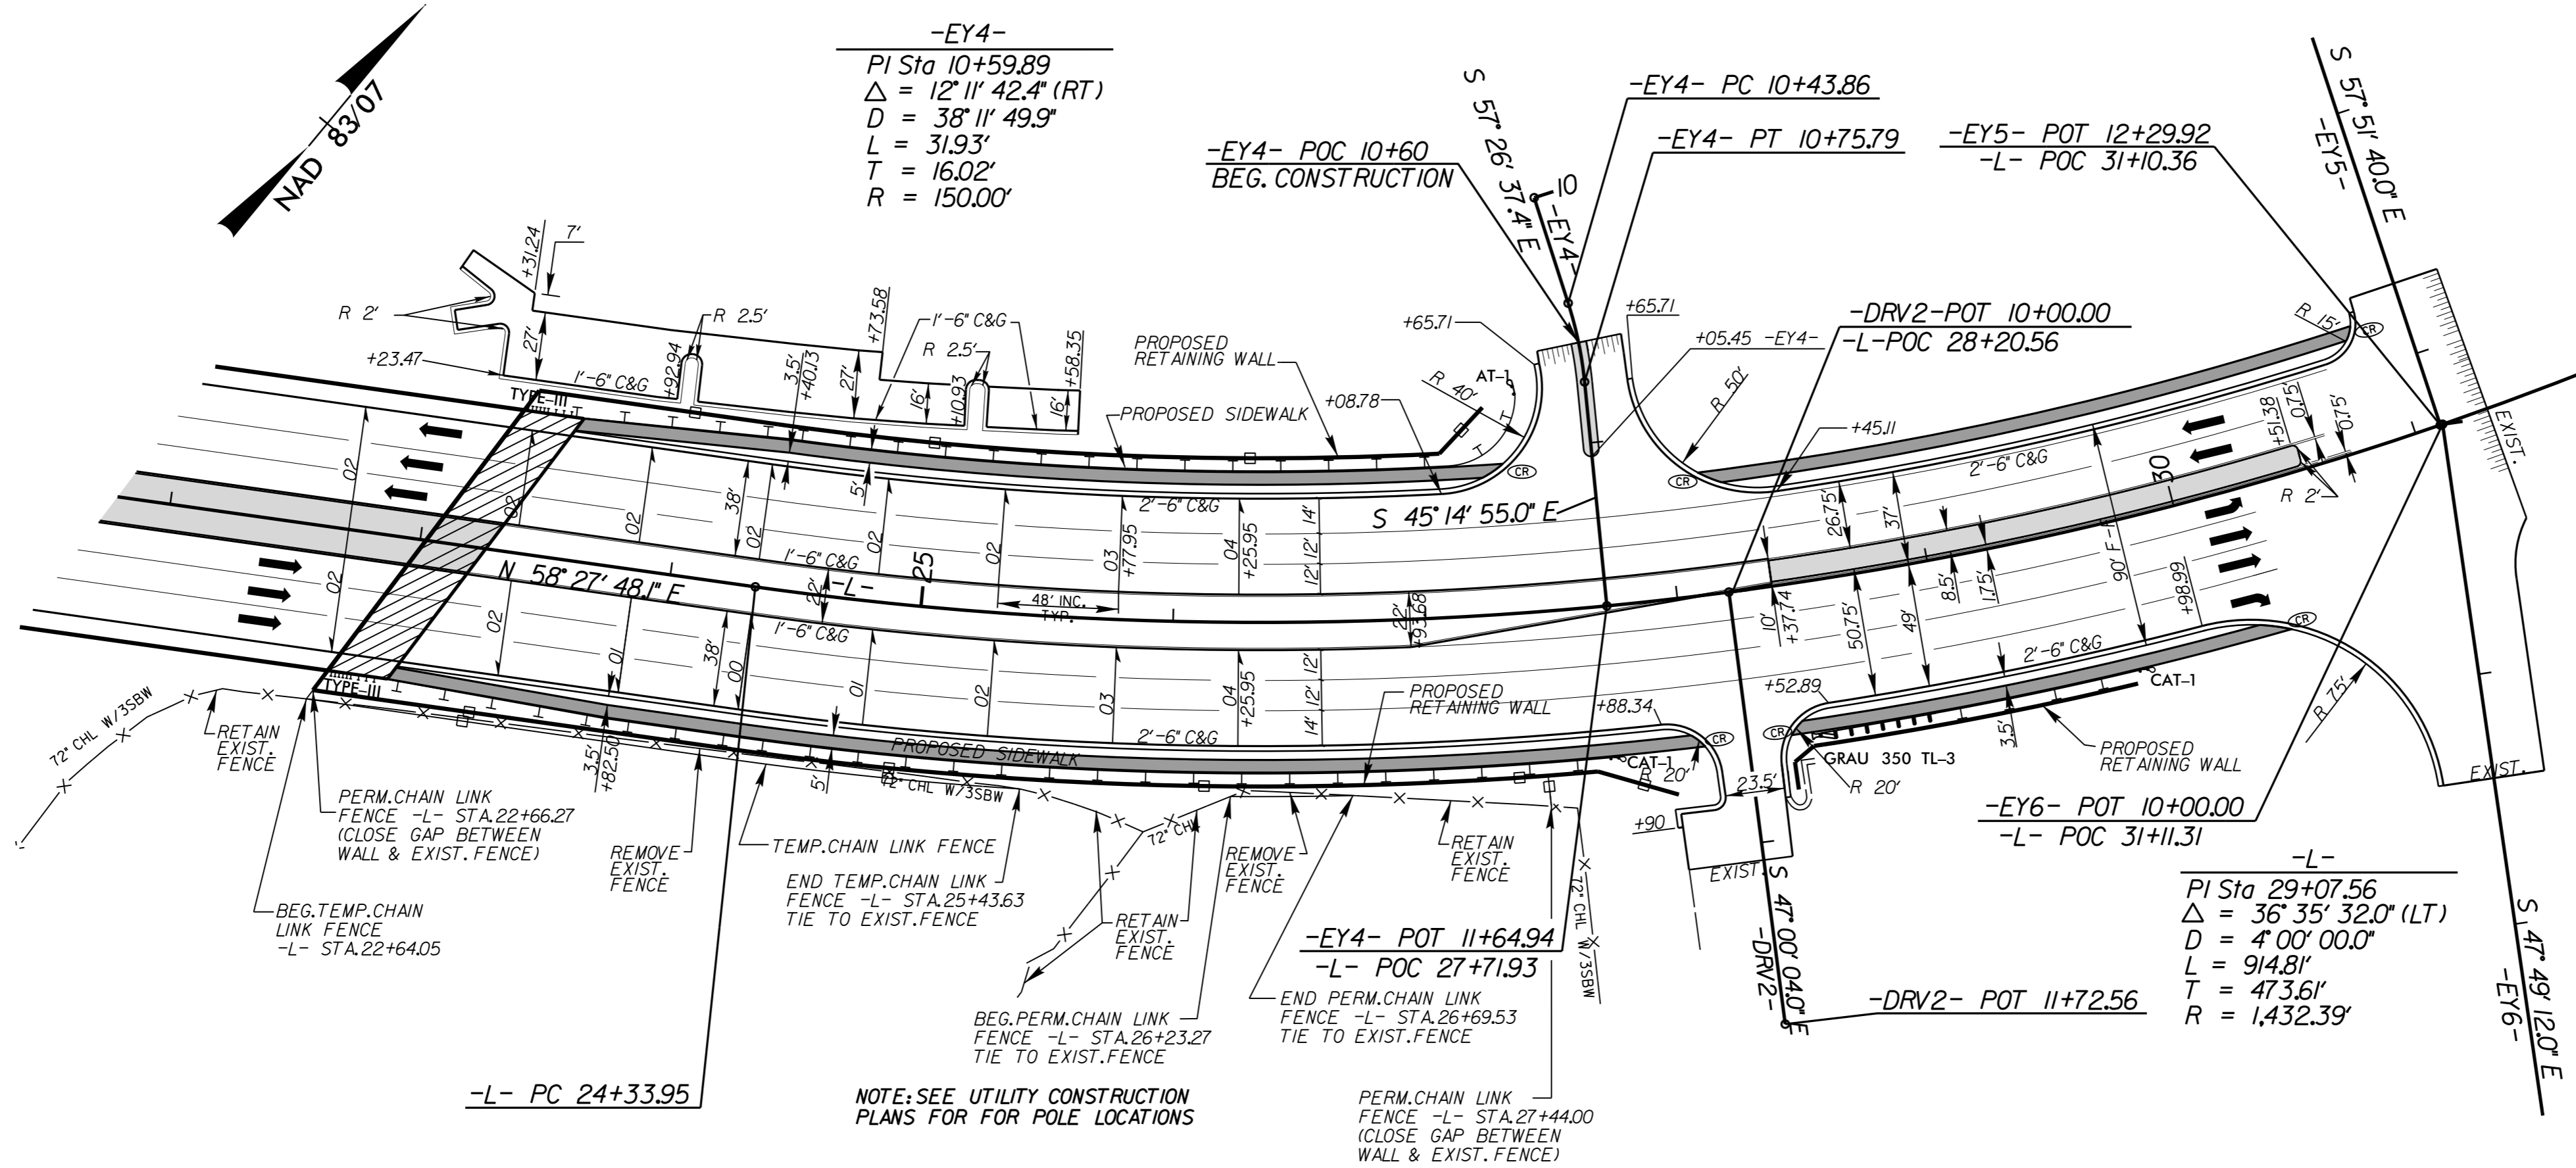

5" MONOLITHIC CONC. ISLAND

20-FEB-2015 09:26 36.r.dj...EY1.EY4.psh.2B-3.dgn