
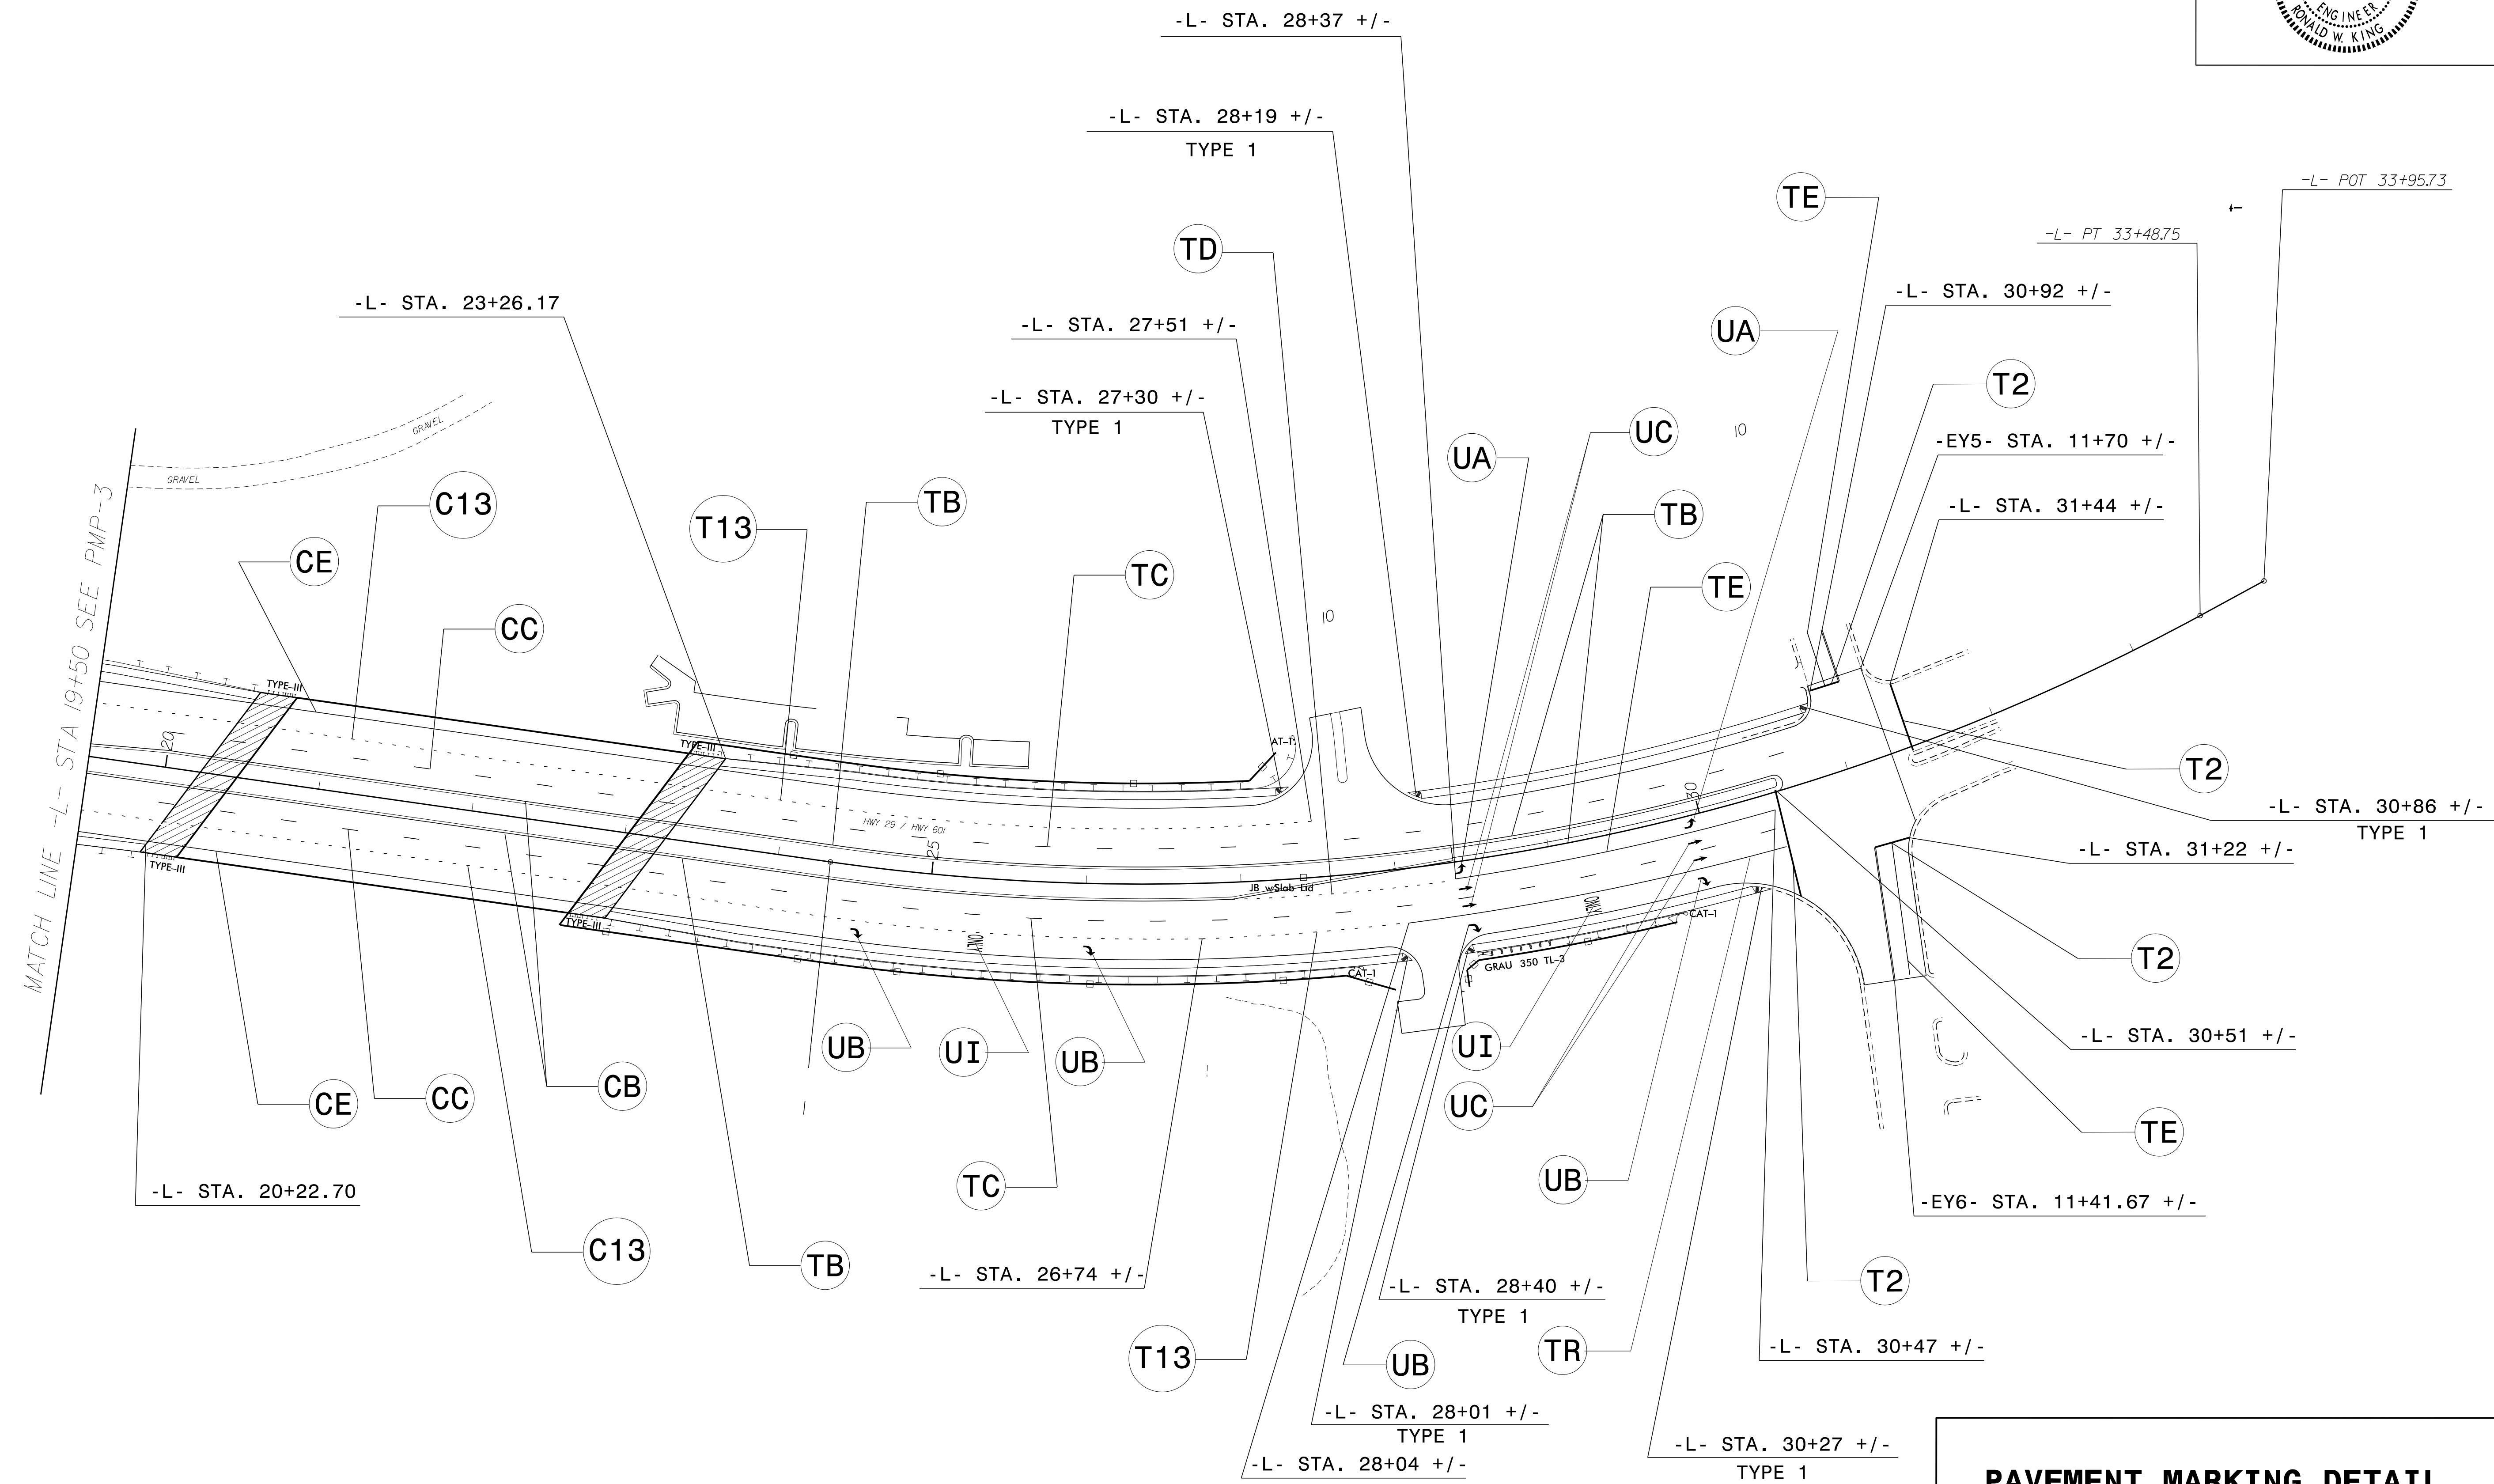


| | |
|---|--------------------|
| PROJECT REFERENCE NO. B-5136 | SHEET NO. PMP-4 |
| APPROVED: <i>Ron King</i> 13E7AF7B8A4448 | |
| DATE: 1/6/2015 | |
| SEAL | |
|  | |



1/6/2015
 P:\Projects\B5136\Traffic\Signing\CADD\PMMP\B--5136_Sgn_BPMP_4.dgn
 User: rking

PAVEMENT MARKING DETAIL