


DETOUR

PROJECT REFERENCE NO.		SHEET NO.	
B-5136		EC-7/CONST.7	
RW SHEET NO.			
ROADWAY DESIGN ENGINEER		HYDRAULICS ENGINEER	

MATCH LINE -DET- STA 14+00 SEE SHEET 6

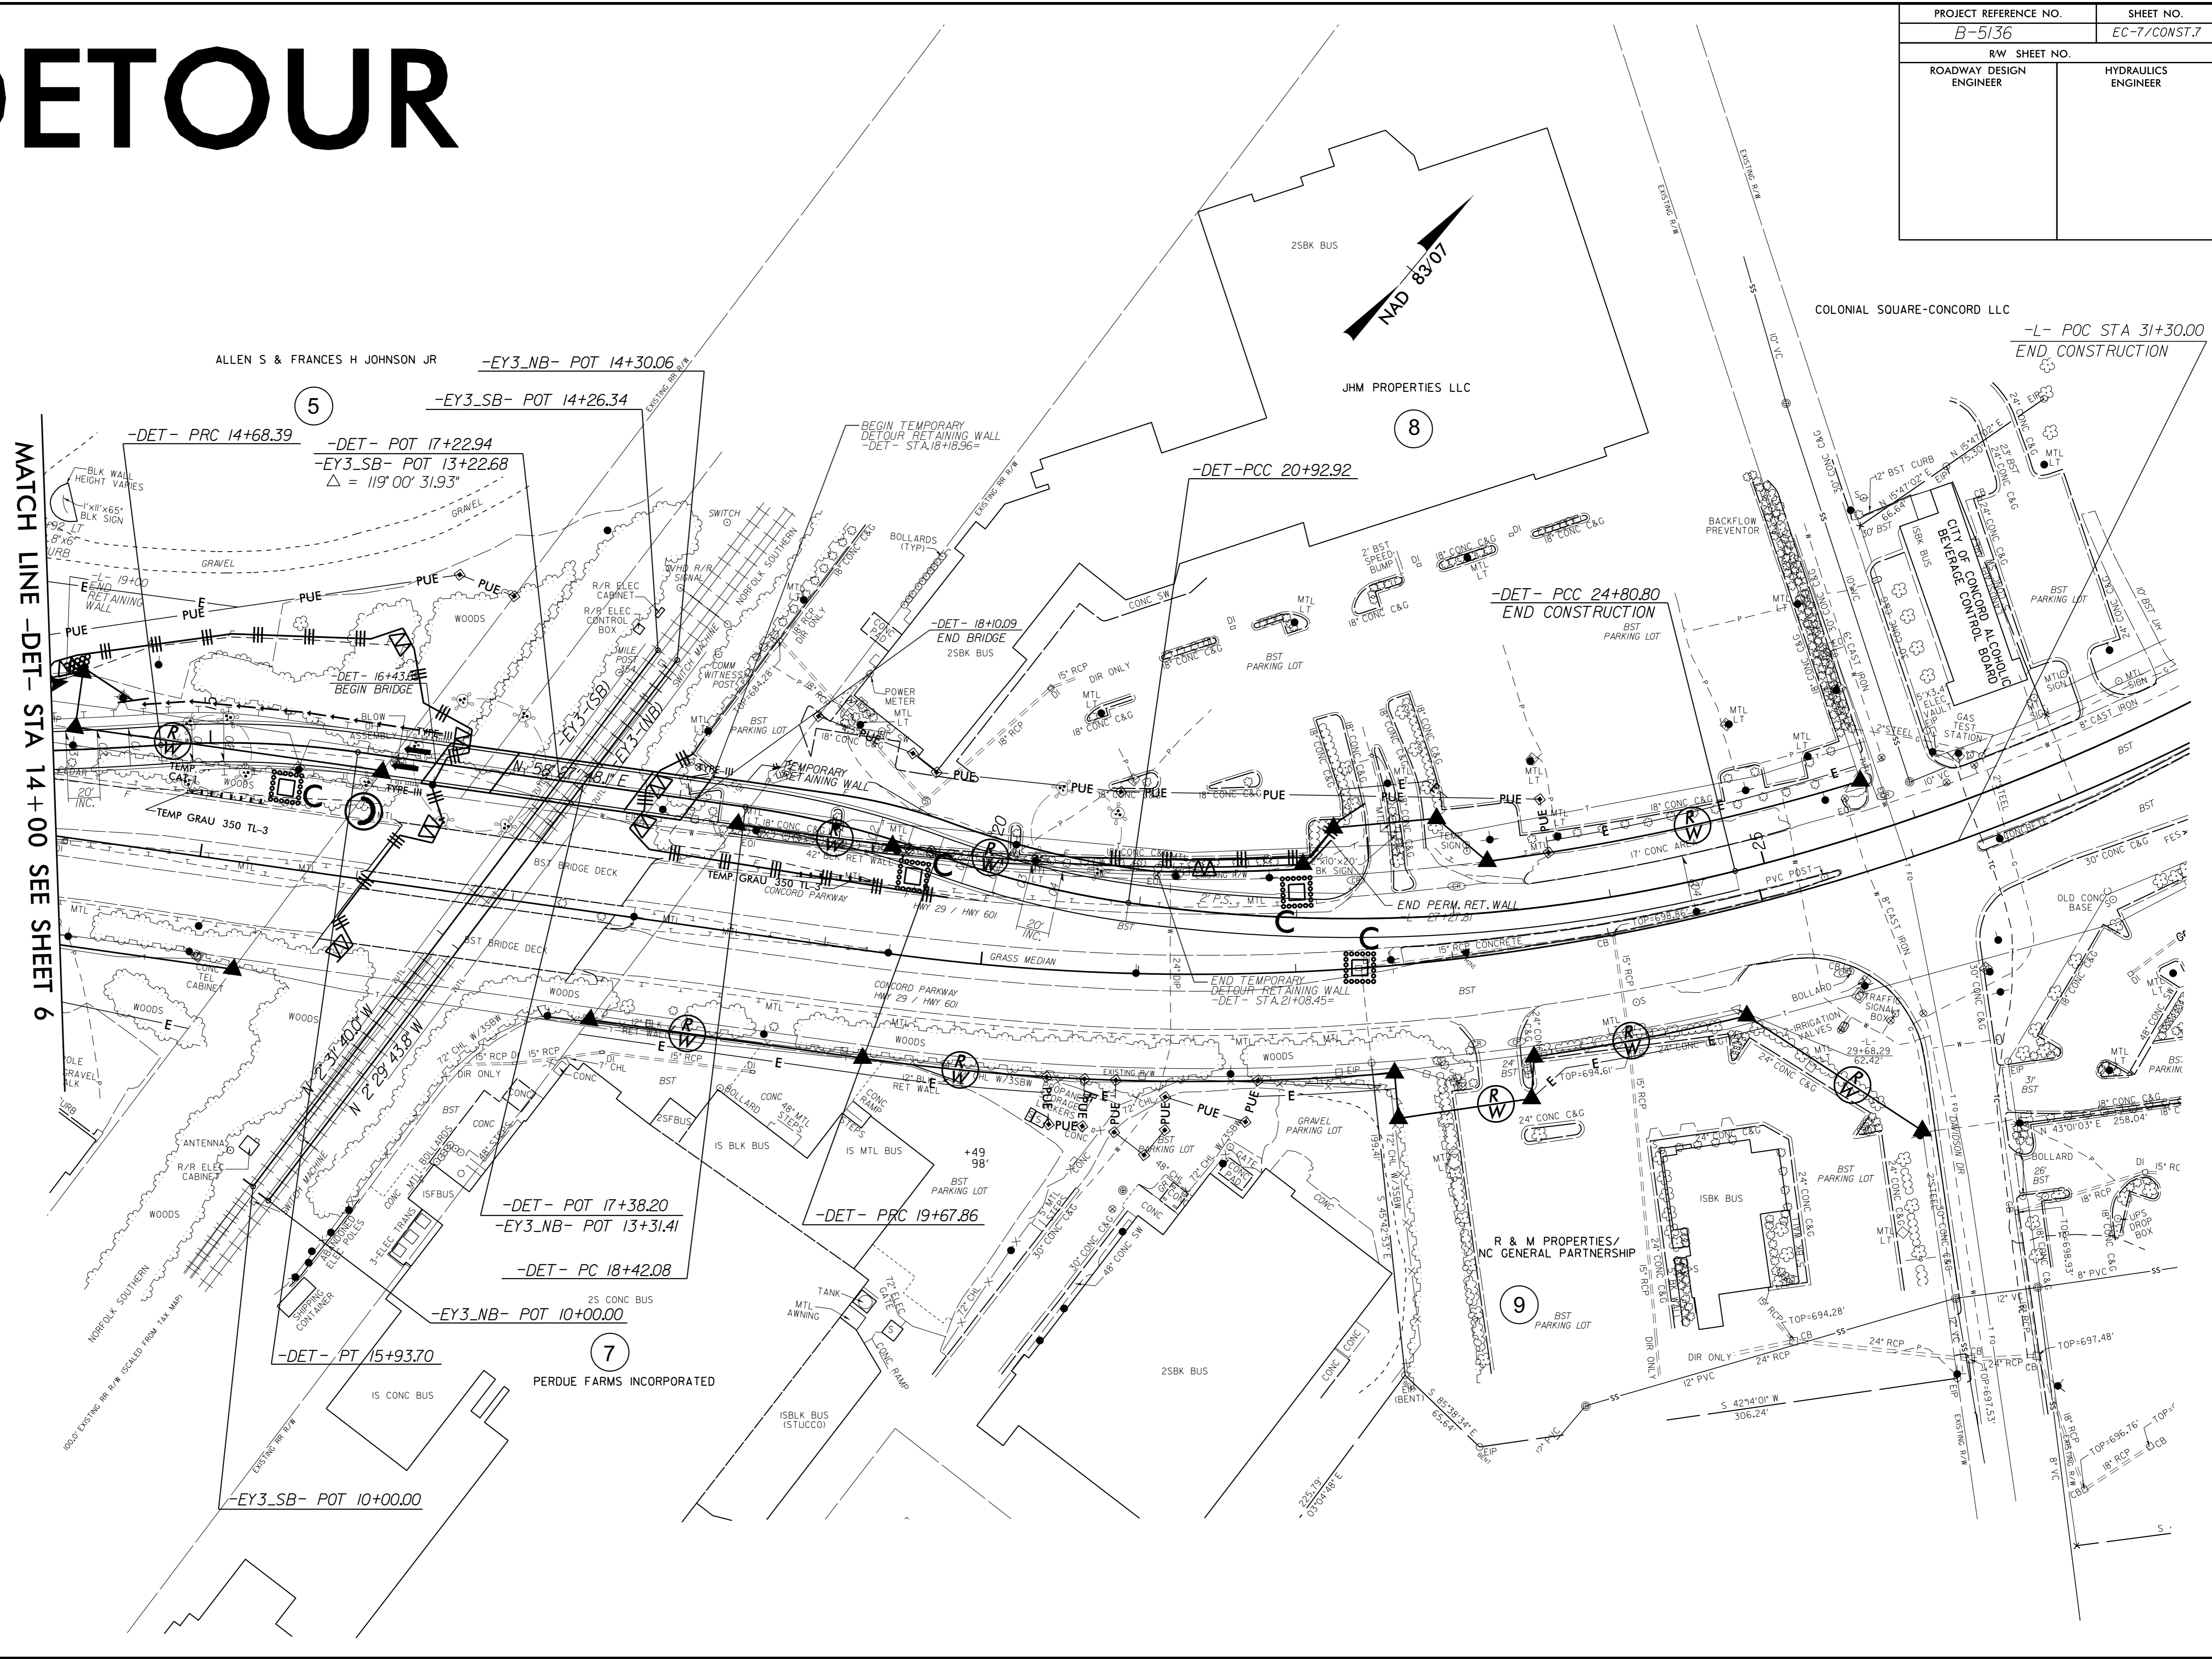

05-JAN-2015 16:00 R:\E:\m\p\m\ec\B-5136-EC.pst\07.dgn