
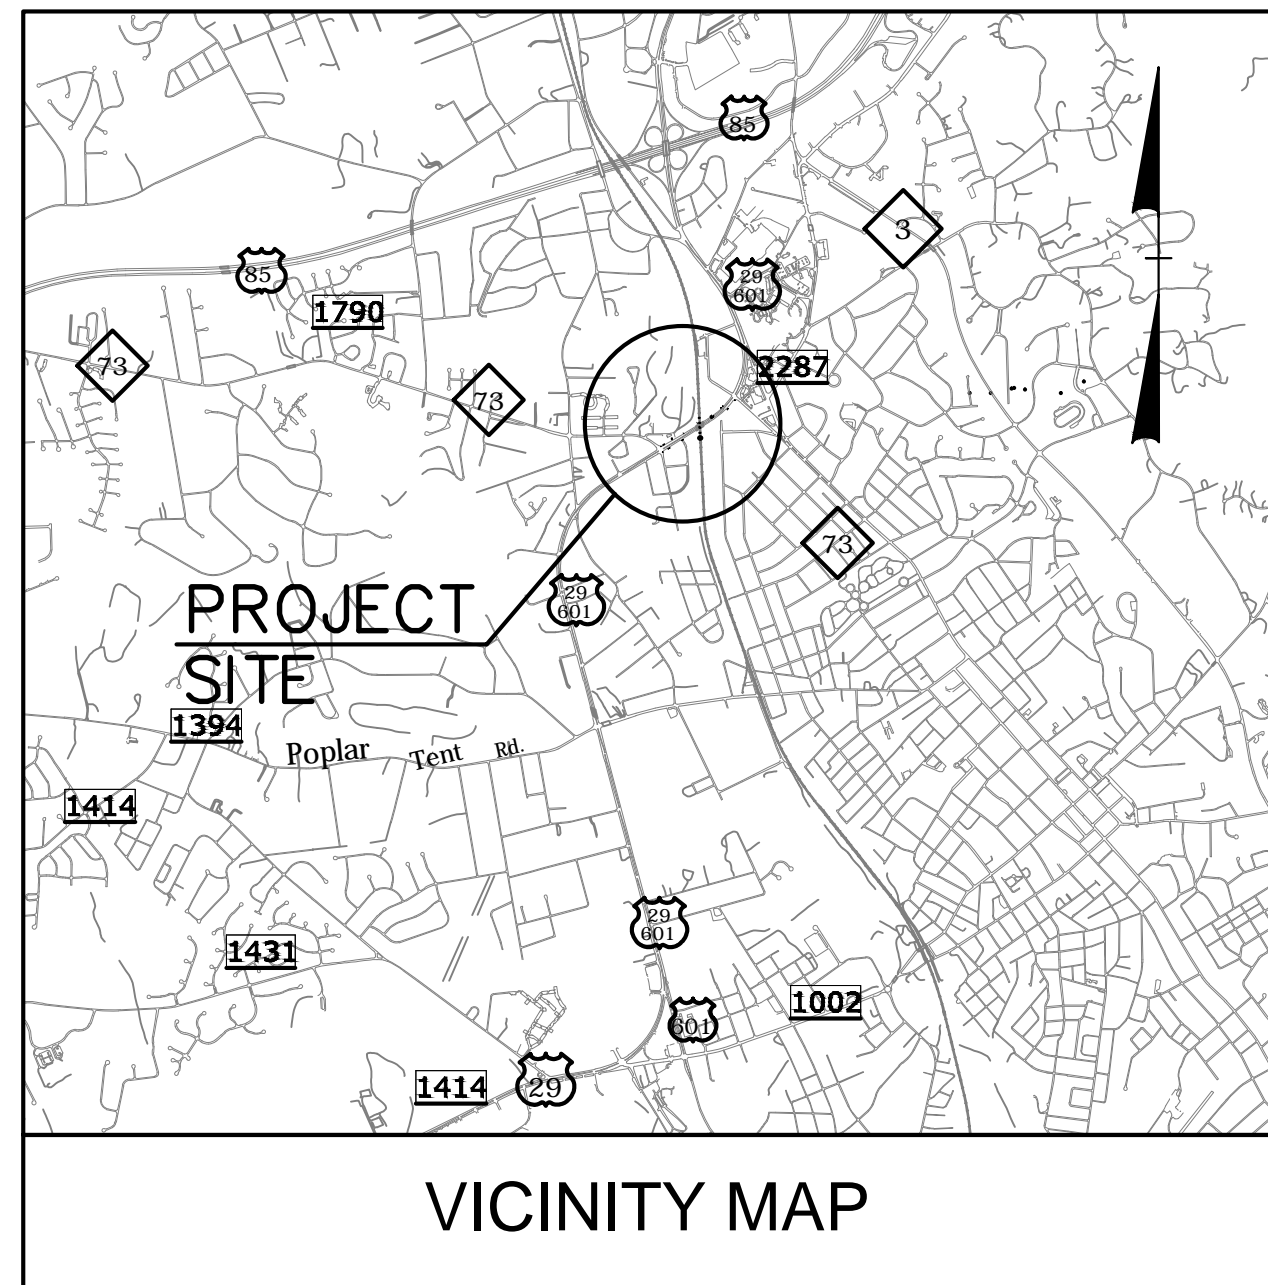


TIP PROJECT: B-5136

T.I.P. NO.	SHEET NO.
B-5136	UC-1

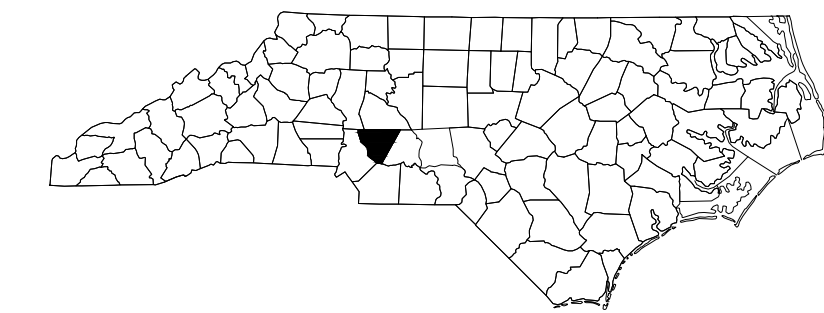



VICINITY MAP

THIS PROJECT IS WITHIN THE MUNICIPAL BOUNDARY OF THE CITY OF CONCORD

STATE OF NORTH CAROLINA DIVISION OF HIGHWAYS

UTILITY CONSTRUCTION PLANS CABARRUS COUNTY

LOCATION: BRIDGES 66 AND 69 OVER NORFOLK SOUTHERN RAILWAY ON US 29/ US 601
TYPE OF WORK: WATER LINE RELOCATIONS.

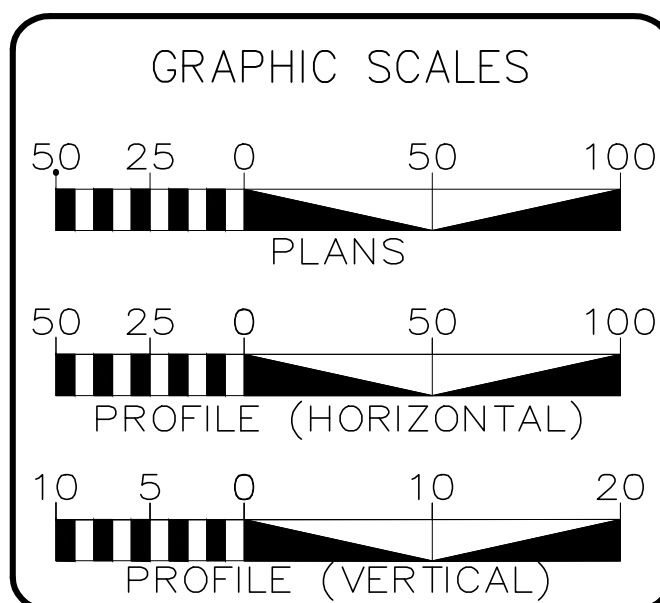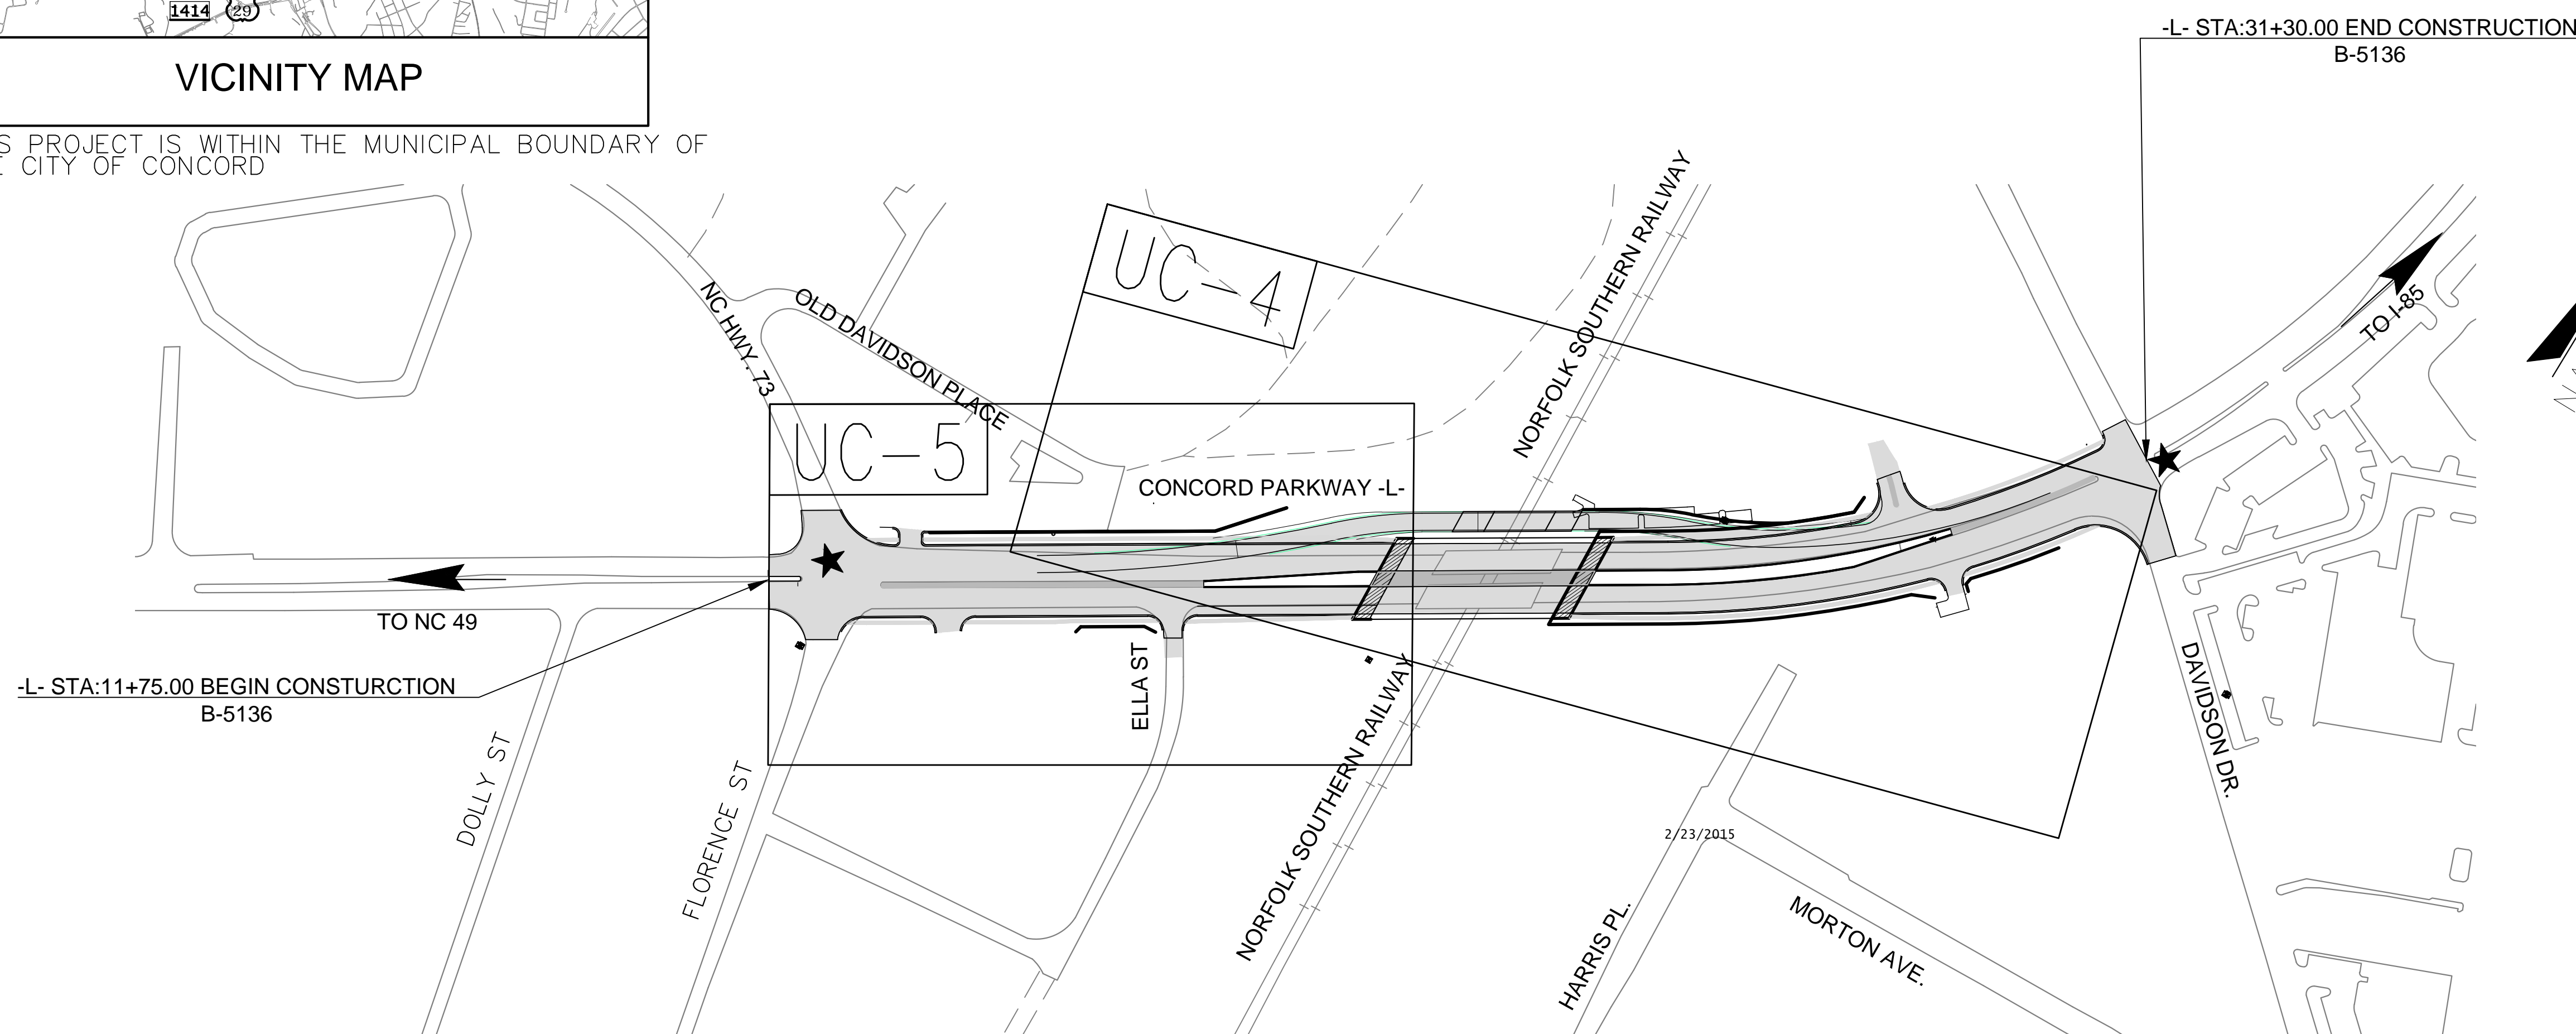

- WATER AND SEWER OWNERS ON PROJECT: CITY OF CONCORD
- ALL 24" WATER MAINS TO BE RESTRAINED D.I.P. WITH FKM GASKETS
 - ALL 8" WATER MAINS TO BE C-900 P.V.C.
 - ALL 24" VALVES TO BE GATE VALVES

PREPARED BY
ENGINEERING DEPARTMENT
CITY OF CONCORD
P.O. BOX 308
CONCORD N.C. 28026
(704) 920-5425

SEAL

Engineer's Seal

DIVISION OF HIGHWAYS
UTILITIES UNIT
UTILITIES ENGINEERING

1555 MAIL SERVICES CENTER
RALEIGH NC 27699-1555
PHONE (919) 707-6690
FAX (919) 250-4151

Roger Worthington, P.E. UTILITIES SECTION ENGINEER
Carl A. Barclay, P.E. UTILITIES SQUAD LEADER PROJECT ENGINEER
James E. Swinson UTILITIES PROJECT DESIGNER